


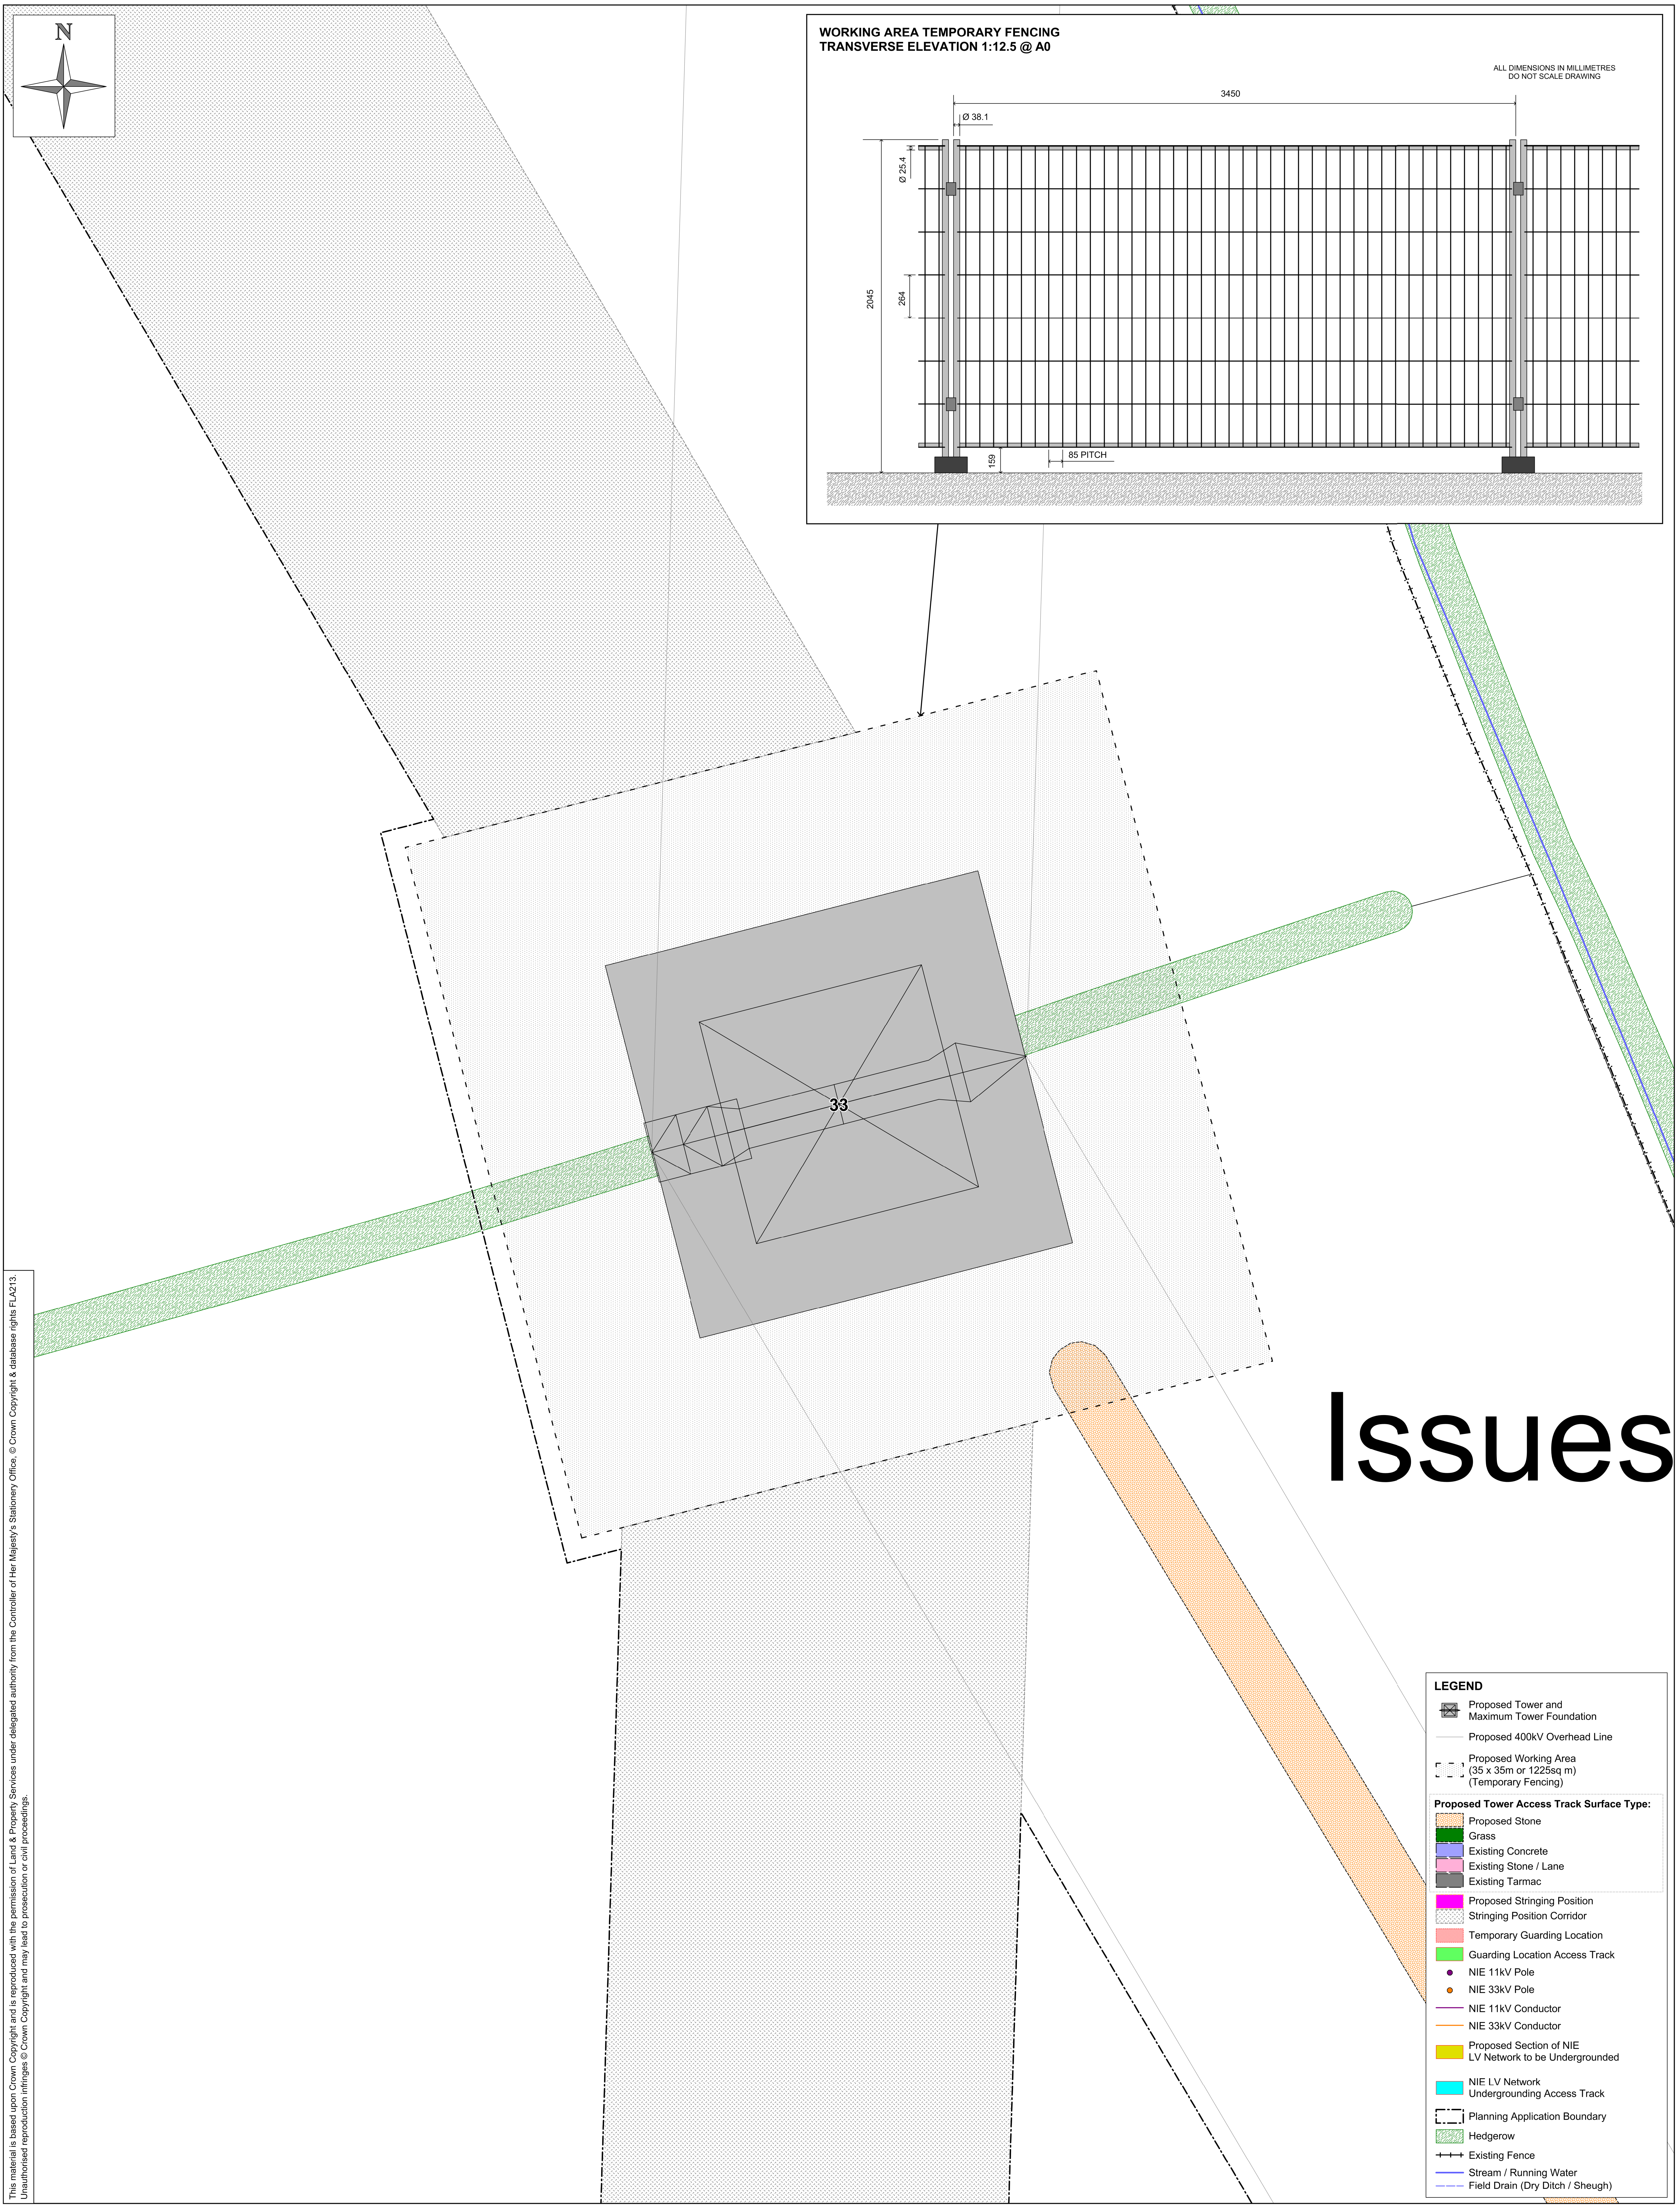

This material is based upon Crown Copyright and is reproduced with the permission of Land & Property Services under delegated authority from the Controller of Her Majesty's Stationery Office. © Crown Copyright & database rights FLA213. Unauthorised reproduction infringes © Crown Copyright and may lead to prosecution or civil proceedings.

Issues

Client:		Title: TYRONE TO CAVAN 400kV INTERCONNECTOR PROJECT TOWER 33 AT 1:100 SCALE	Design: MH		Drawn: GB	
Project: TYRONE TO CAVAN INTERCONNECTOR			Chk'd: NIE		App'd: NIE	
			Date: 10/04/2013		Scale: 1:100 @ A0	
			No: 60032220/3528/T33			