


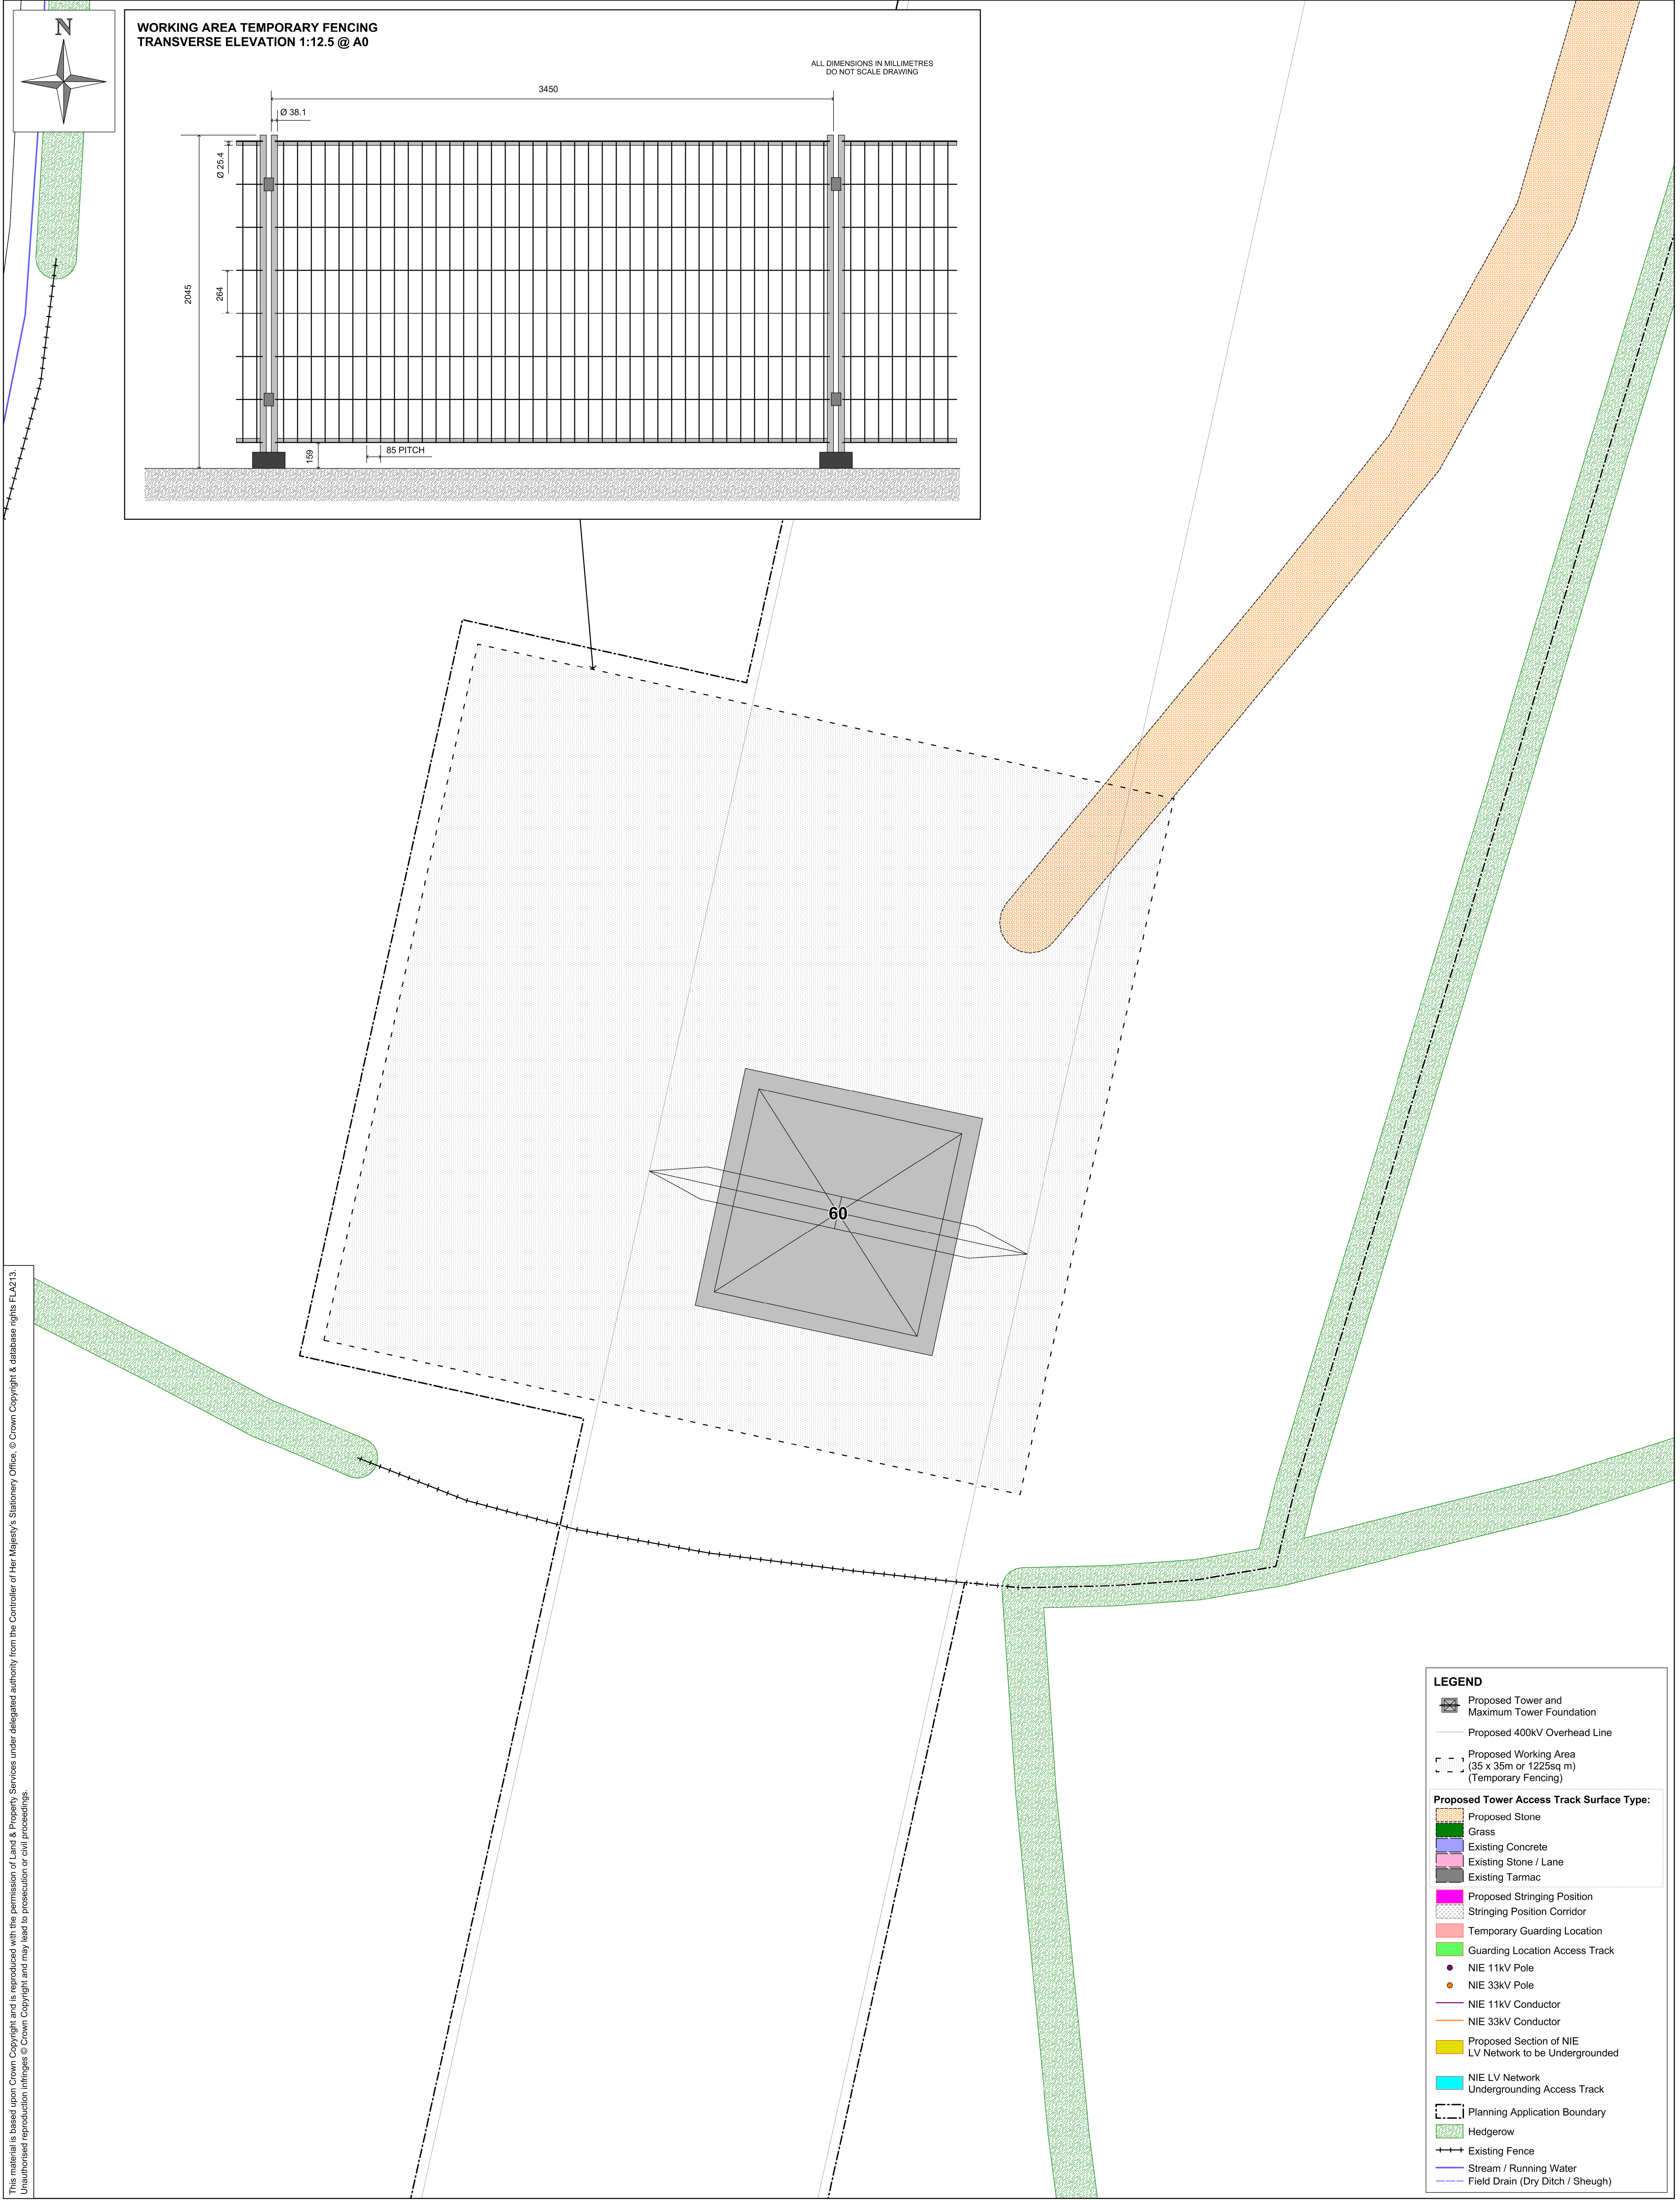

This material is based upon Crown Copyright and is reproduced with the permission of Land & Property Services under delegated authority from the Controller of Her Majesty's Stationery Office. © Crown Copyright & database rights FLA213. Unauthorised reproduction infringes © Crown Copyright and may lead to prosecution or civil proceedings.

Client:		Title: TYRONE TO CAVAN 400kV INTERCONNECTOR PROJECT TOWER 60 AT 1:100 SCALE		Design: MH	Drawn: GB
Project: TYRONE TO CAVAN INTERCONNECTOR				Chk'd: NIE	App'd: NIE
				Date: 10/04/2013	Scale: 1:100 @ A0
				No: 60032220/3528/T60	