
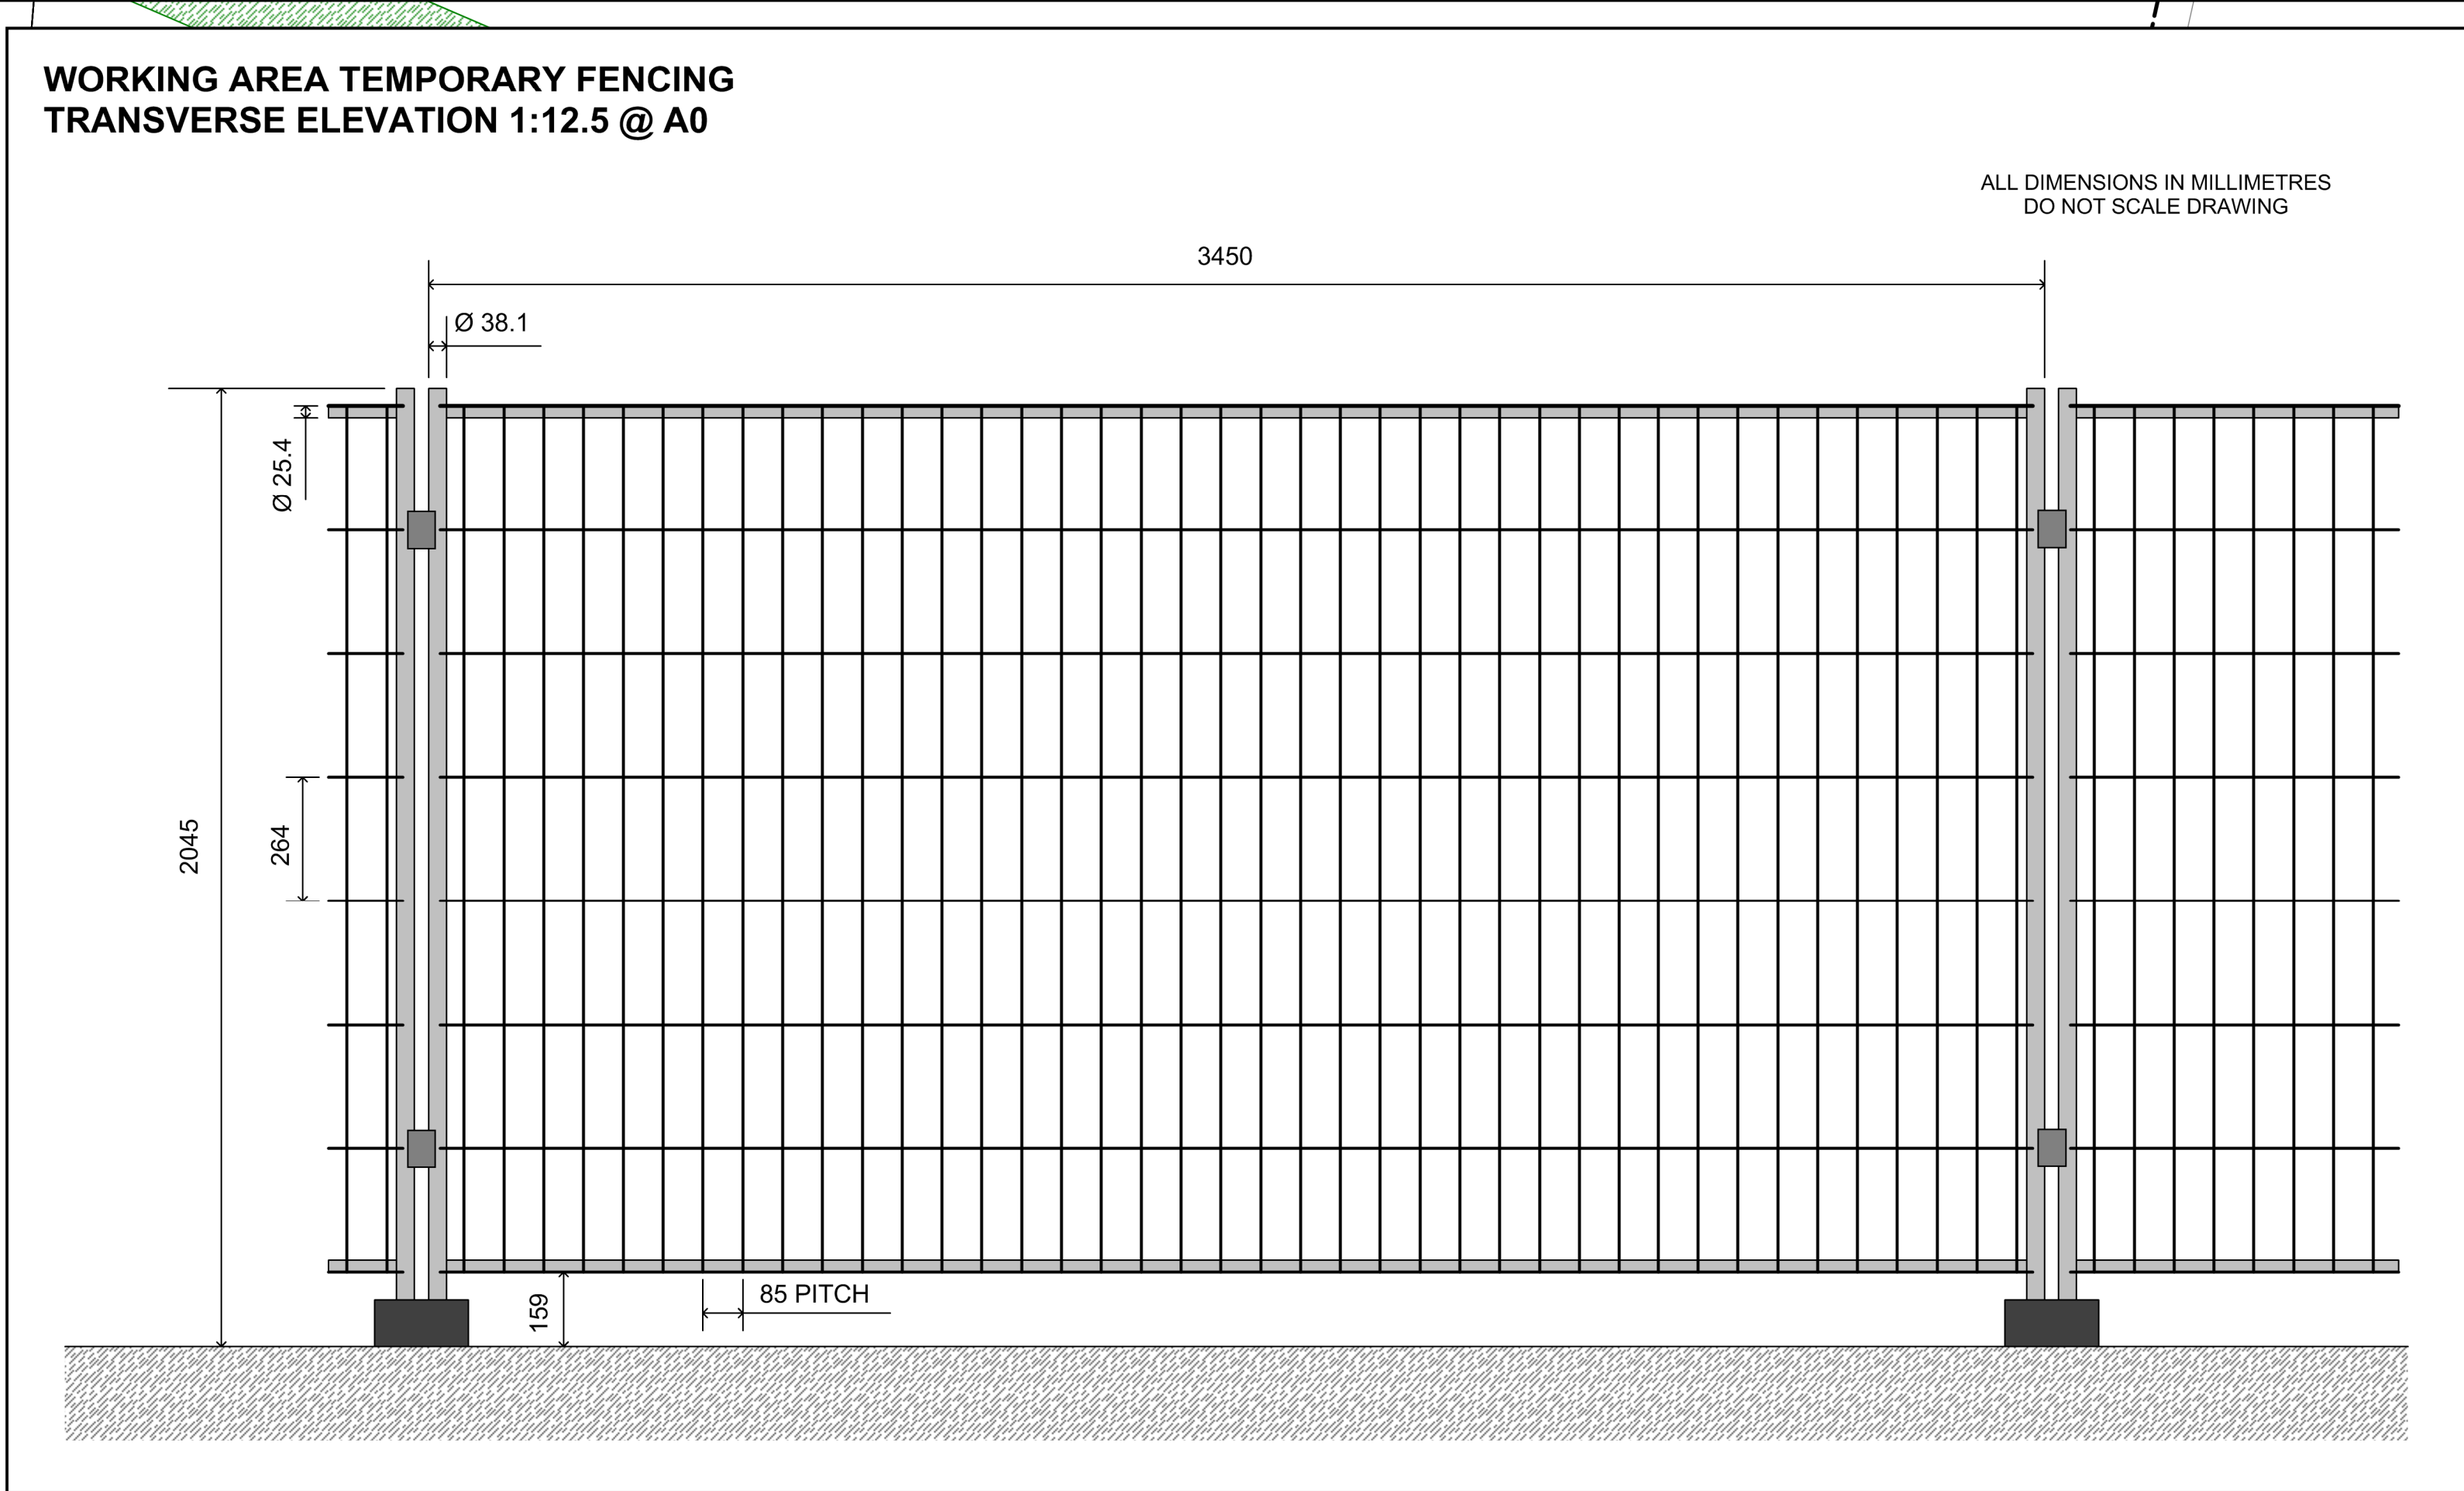
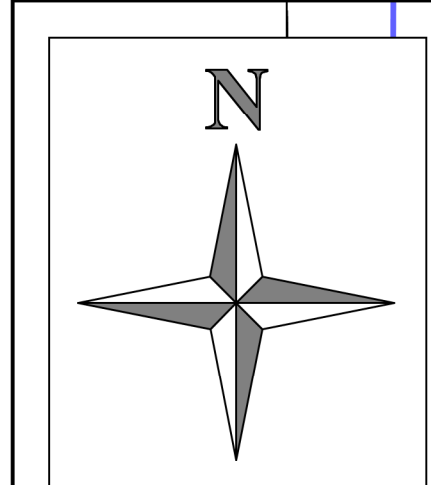


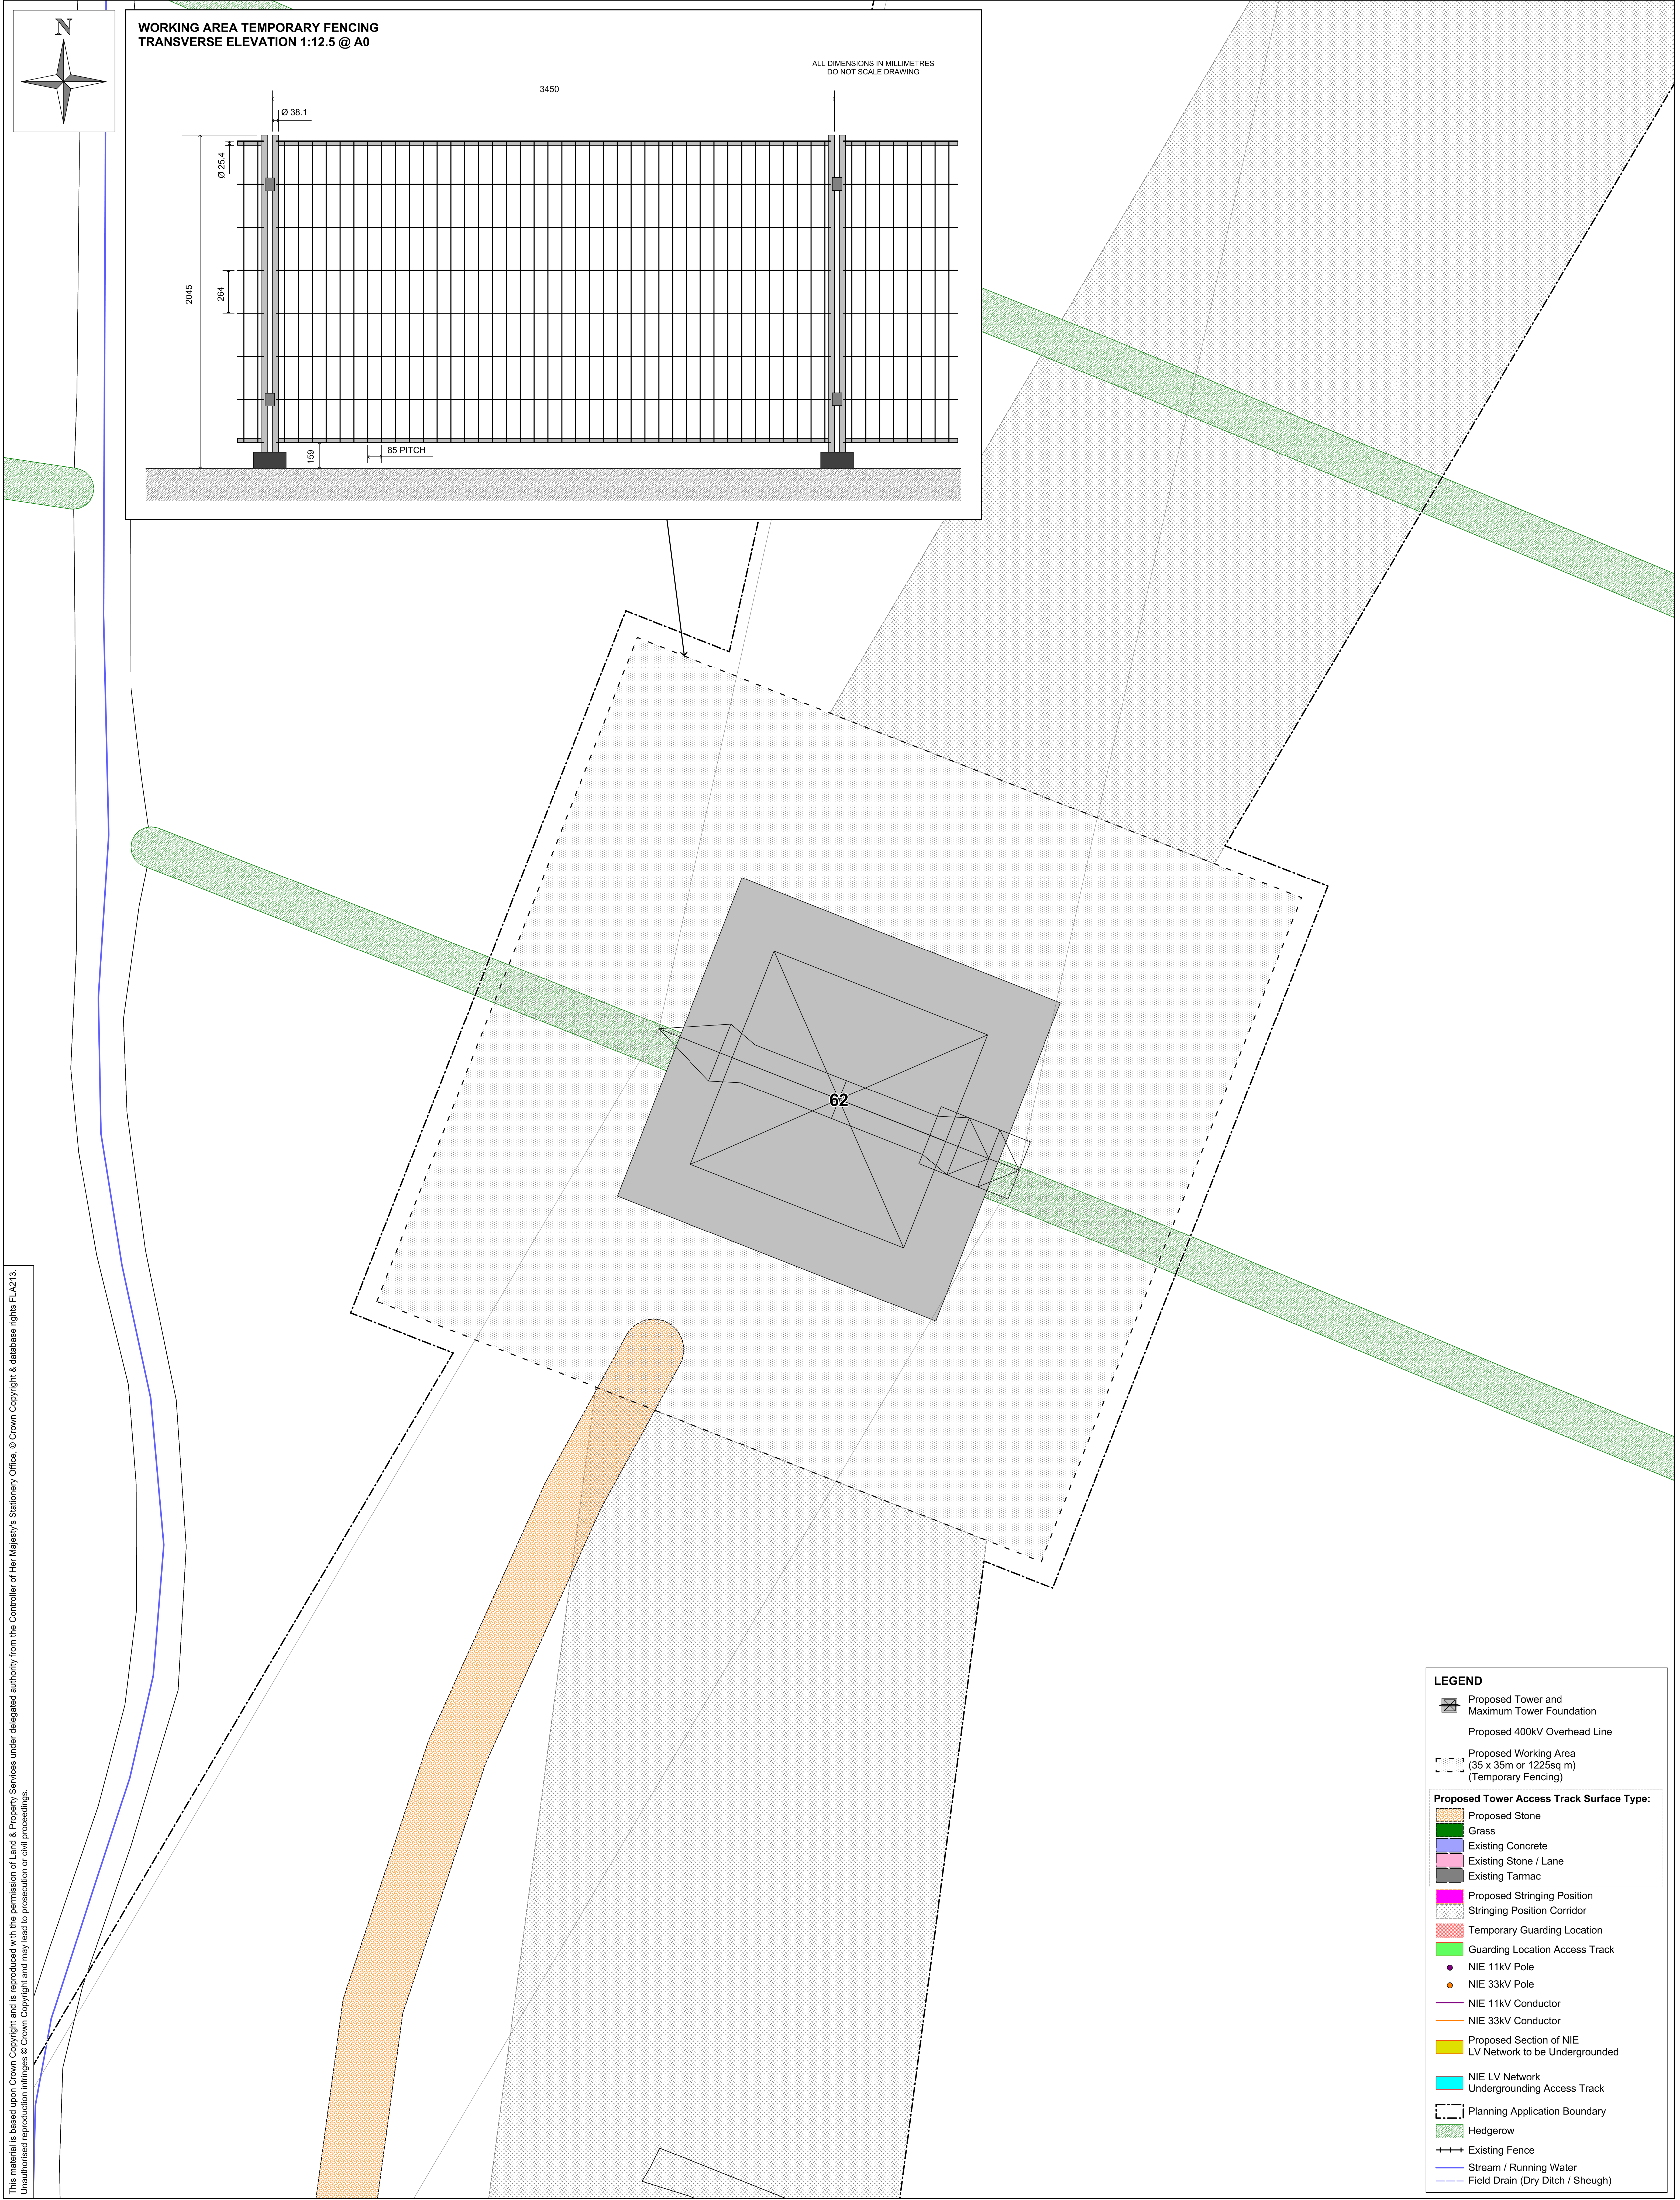

LEGEND

- Proposed Tower and Maximum Tower Foundation
- Proposed 400kV Overhead Line
- Proposed Working Area (35 x 35m or 1225sq m) (Temporary Fencing)

Proposed Tower Access Track Surface Type:

- Proposed Stone
- Grass
- Existing Concrete
- Existing Stone / Lane
- Existing Tarmac
- Proposed Stringing Position
- Stringing Position Corridor
- Temporary Guarding Location
- Guarding Location Access Track
- NIE 11kV Pole
- NIE 33kV Pole
- NIE 11kV Conductor
- NIE 33kV Conductor
- Proposed Section of NIE LV Network to be Undergrounded
- NIE LV Network Undergrounding Access Track
- Planning Application Boundary
- Hedgerow
- Existing Fence
- Stream / Running Water
- Field Drain (Dry Ditch / Sheugh)

Client:		Title:	TYRONE TO CAVAN 400kV INTERCONNECTOR PROJECT		Design: MH	Drawn: GB
					Chk'd: NIE	App'd: NIE
Project:	TYRONE TO CAVAN INTERCONNECTOR		TOWER 62 AT 1:100 SCALE		Date: 10/04/2013	Scale: 1:100 @ A0
					No: 60032220/3528/T62	