
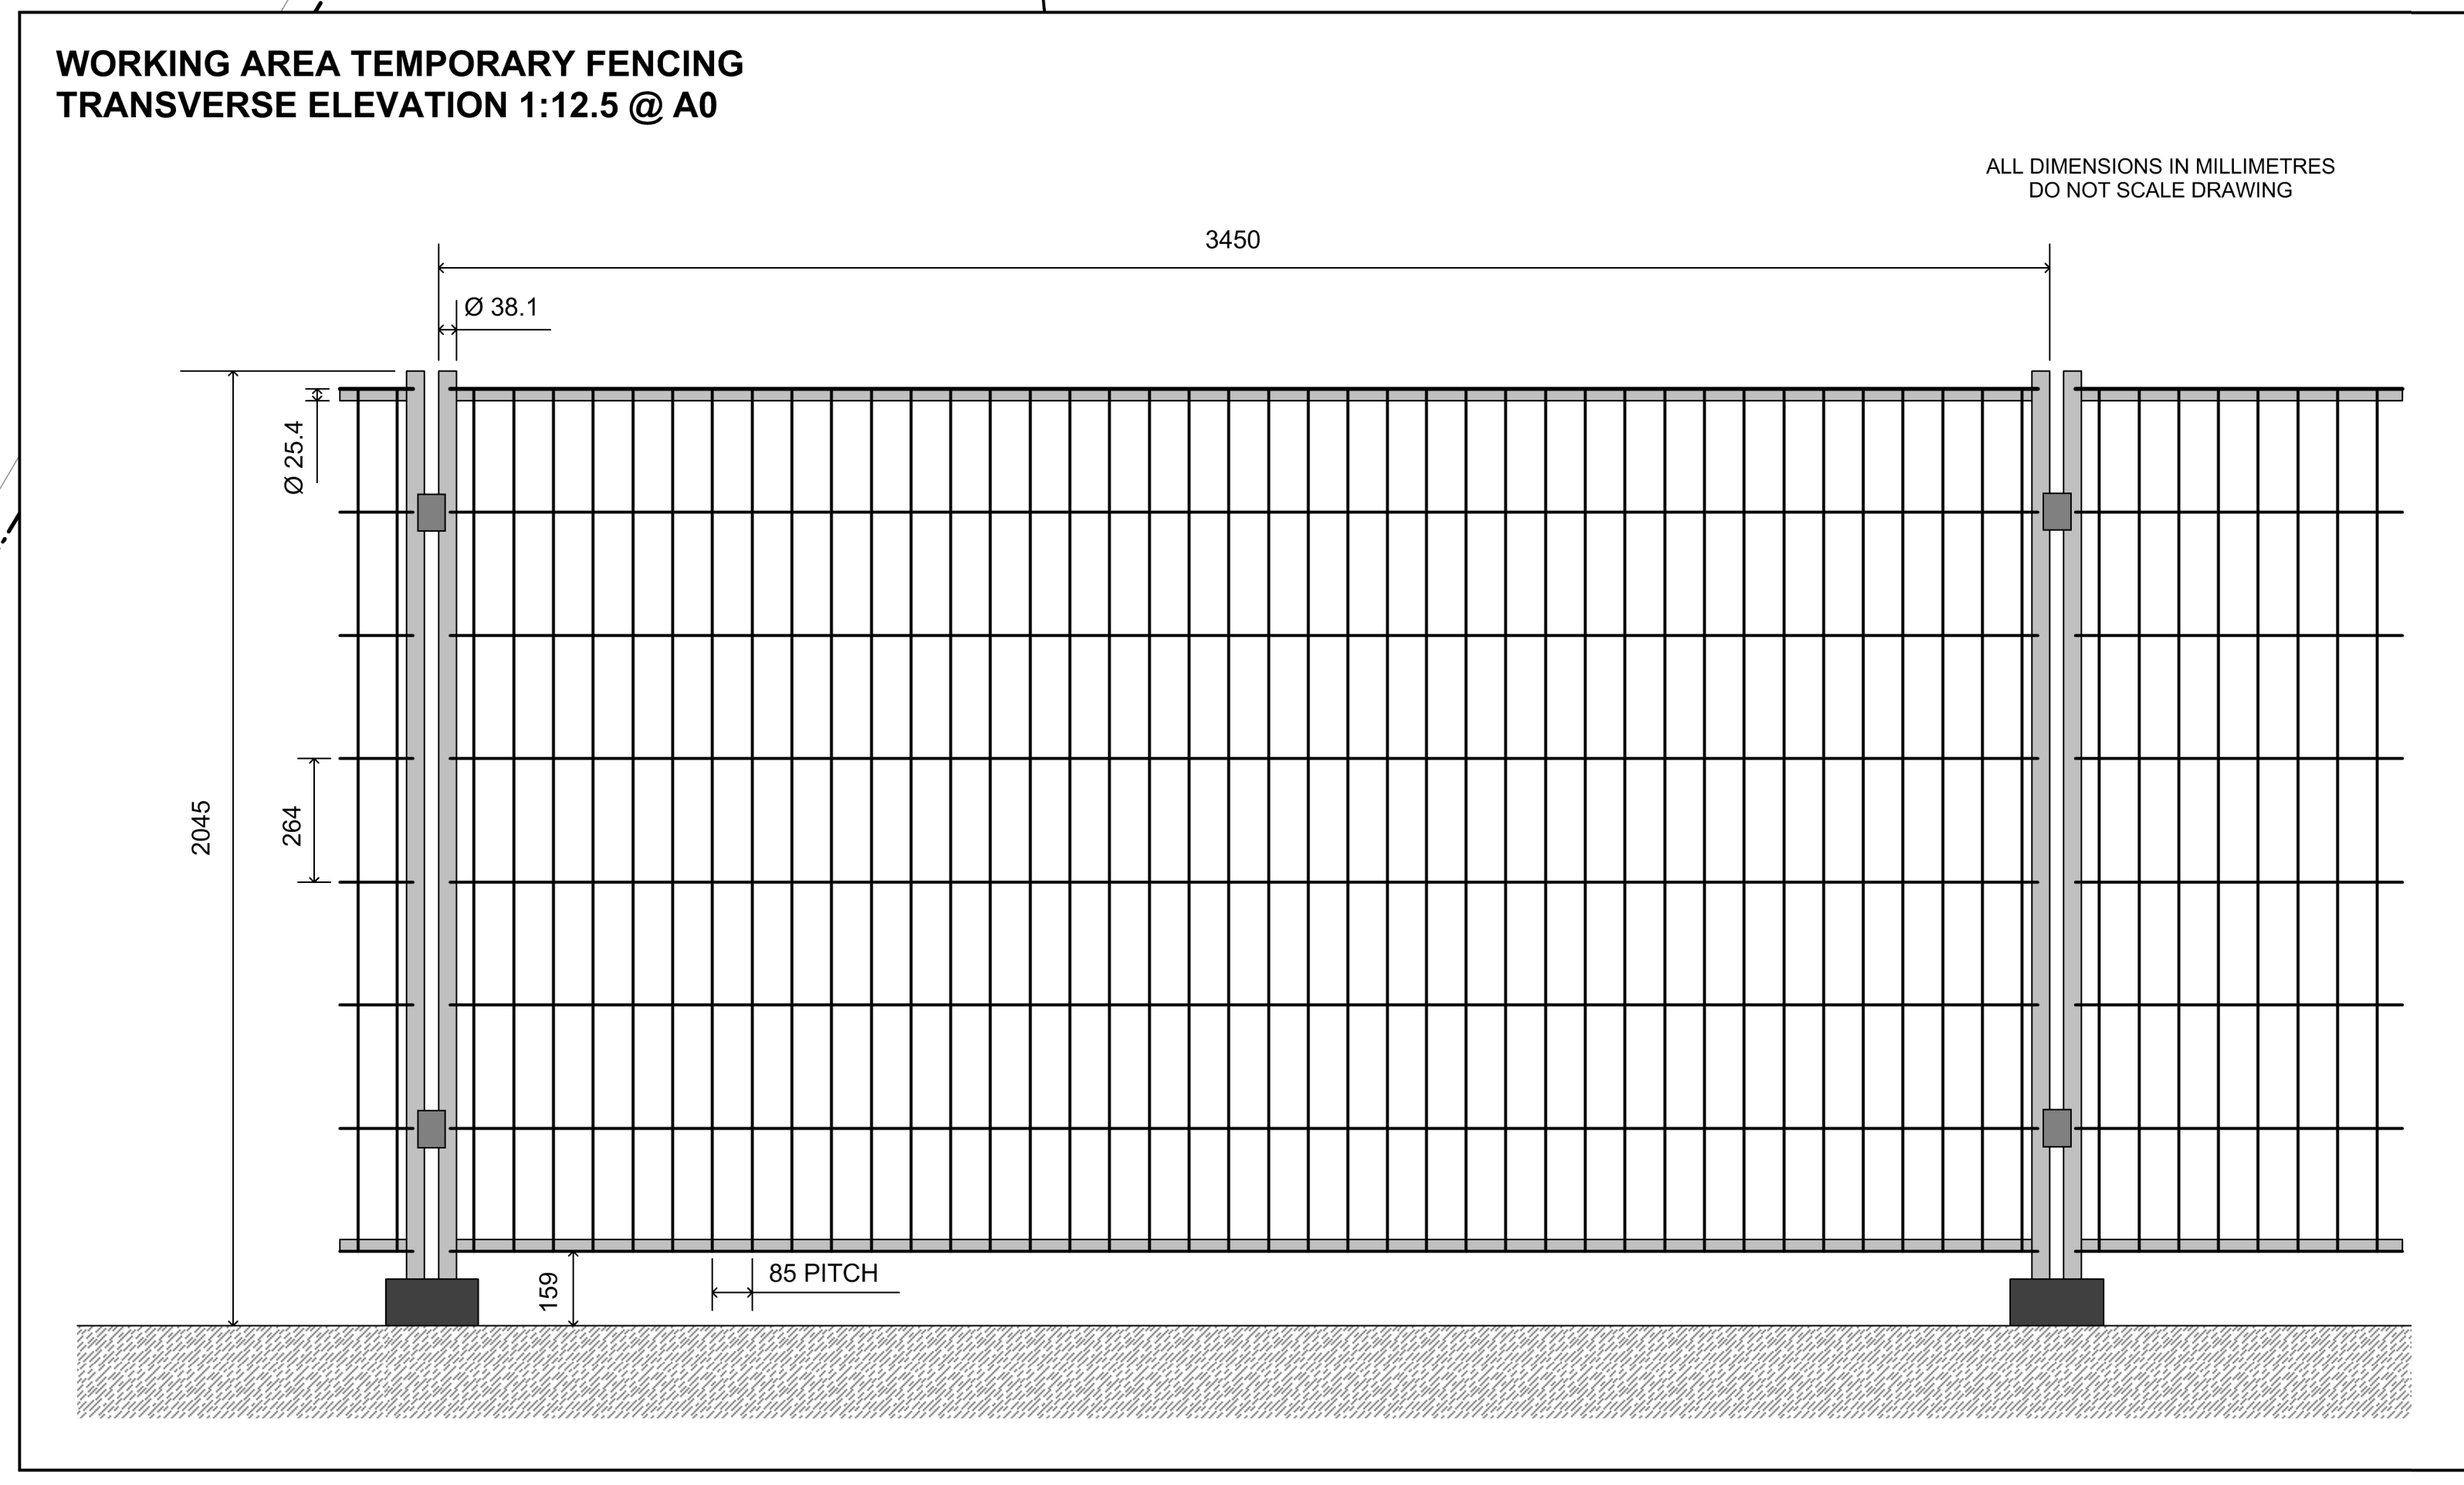
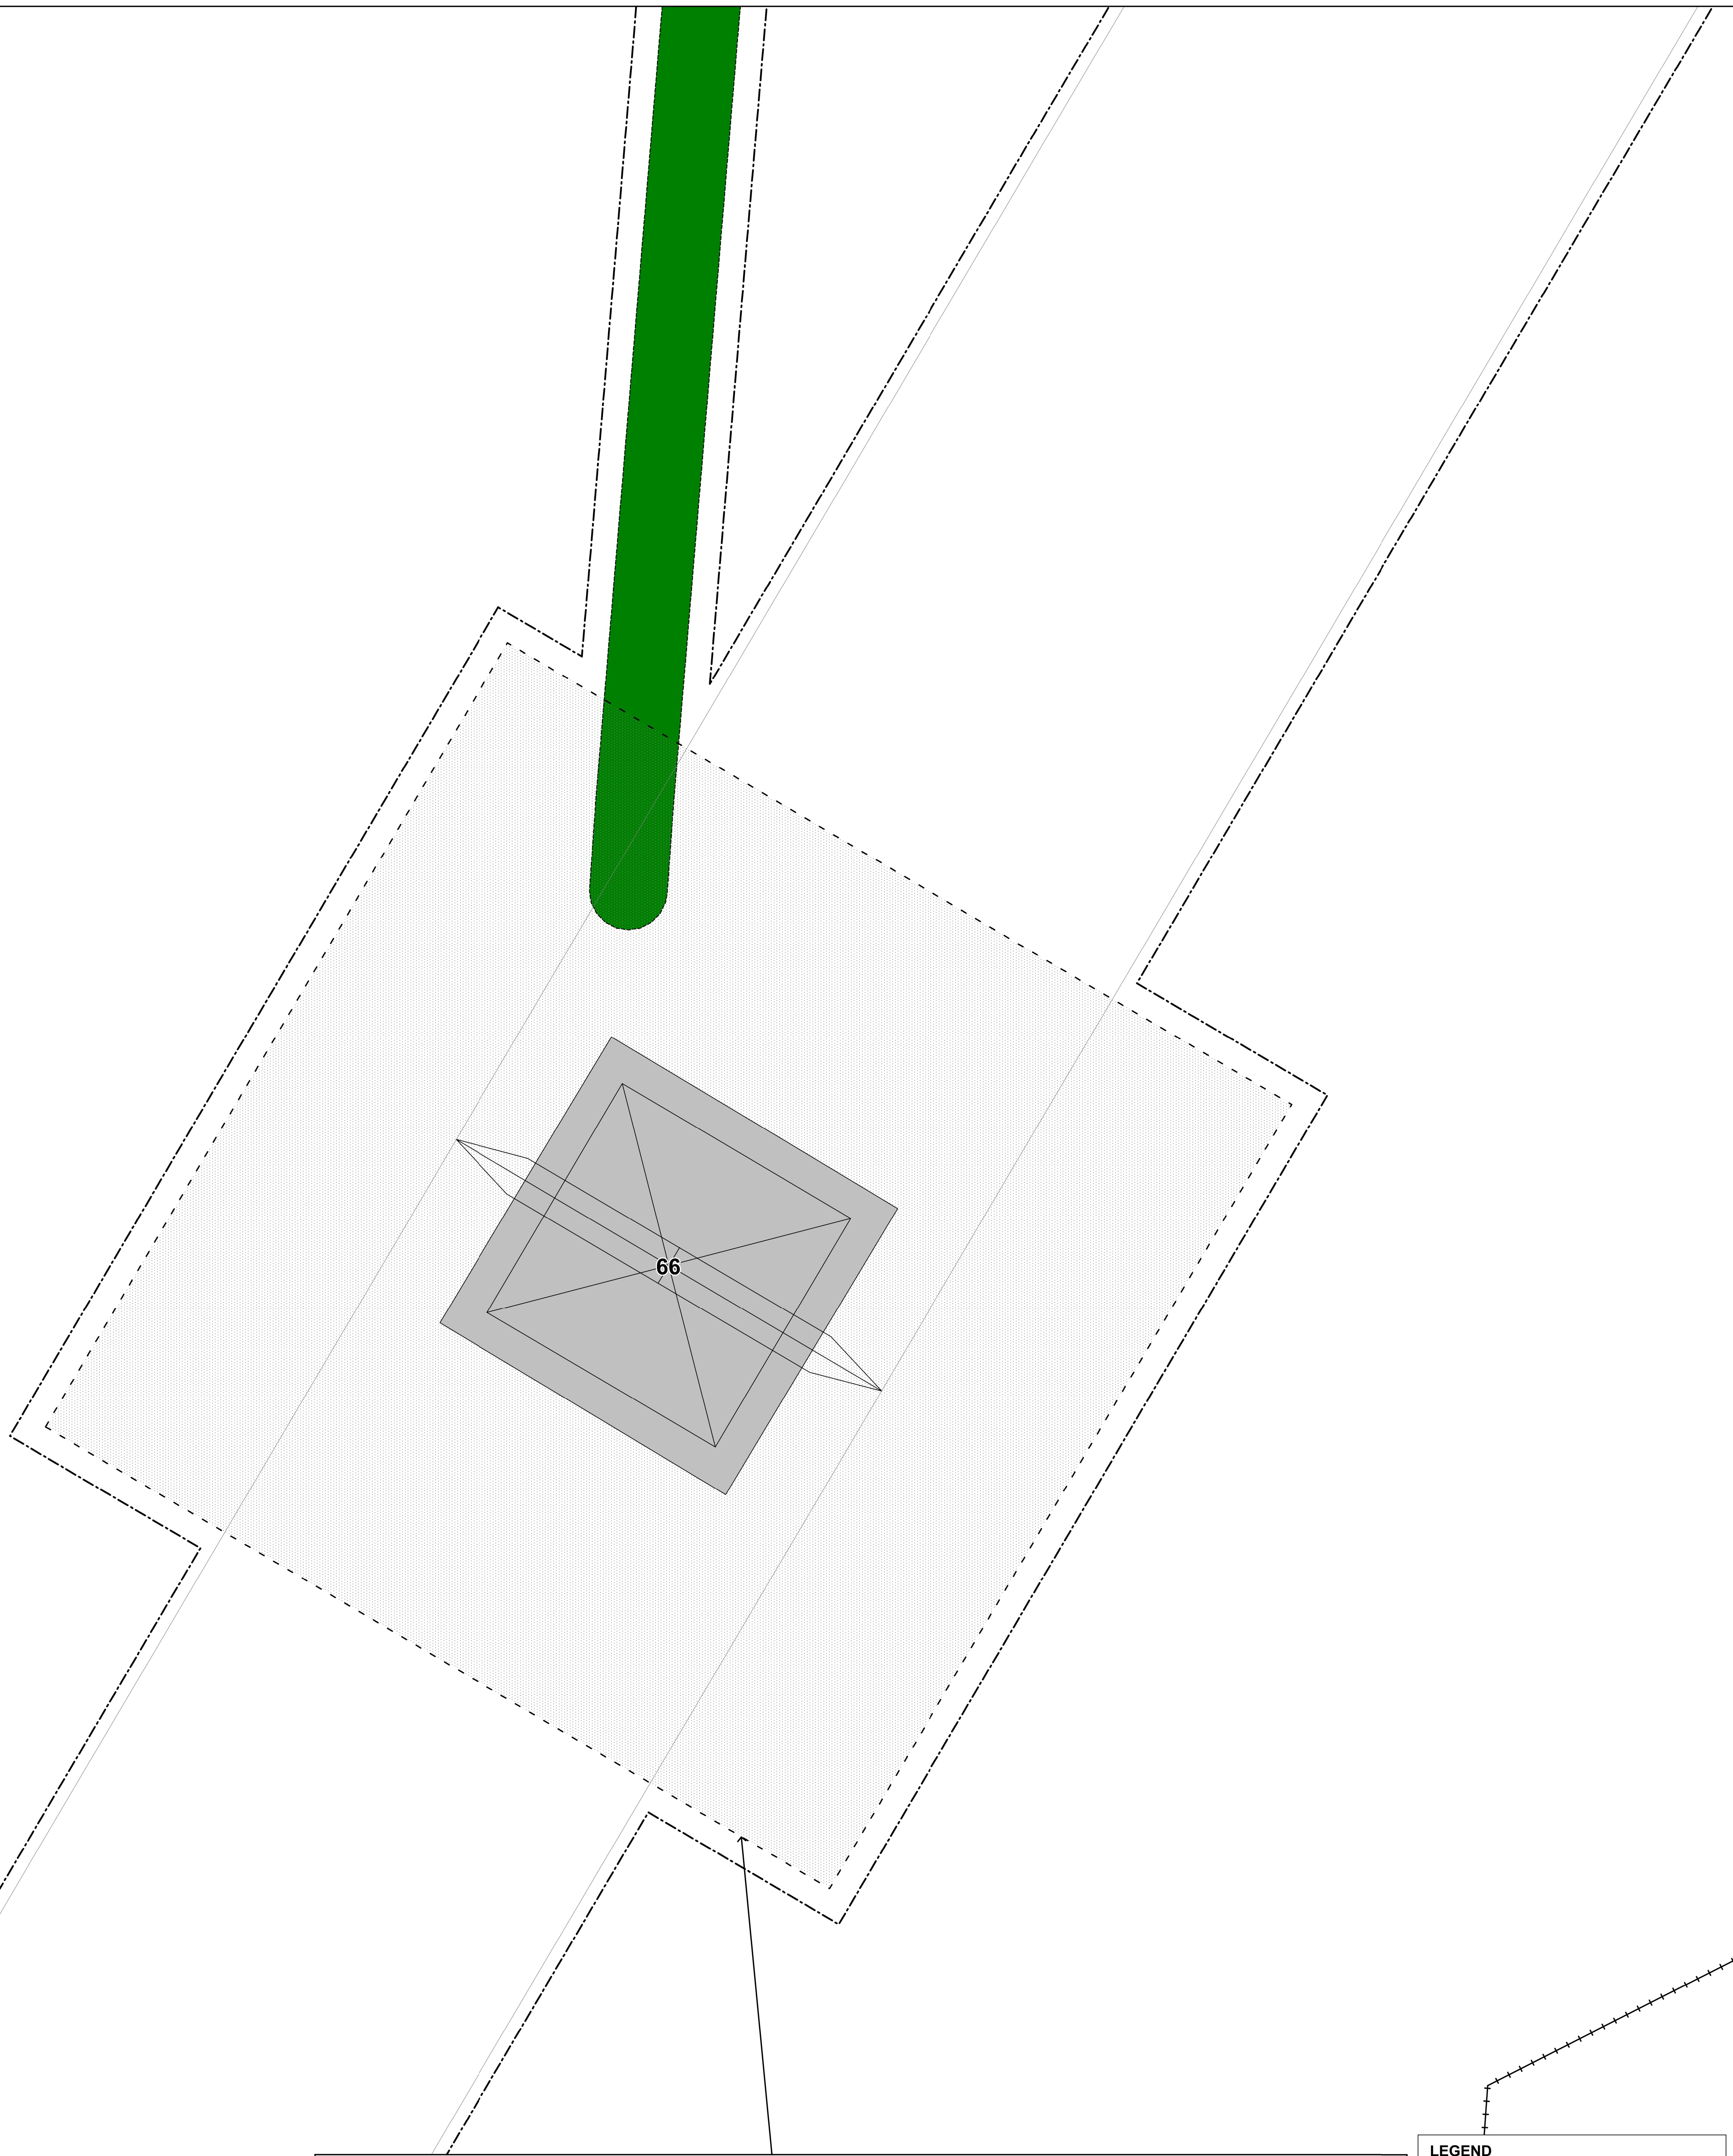


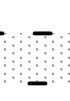

LEGEND

	Proposed Tower and Maximum Tower Foundation
	Proposed 400kV Overhead Line
	Proposed Working Area (35 x 35m or 1225sq m) (Temporary Fencing)
Proposed Tower Access Track Surface Type:	
	Proposed Stone
	Grass
	Existing Concrete
	Existing Stone / Lane
	Existing Tarmac
	Proposed Stringing Position
	Stringing Position Corridor
	Temporary Guarding Location
	Guarding Location Access Track
	NIE 11kV Pole
	NIE 33kV Pole
	NIE 11kV Conductor
	NIE 33kV Conductor
	Proposed Section of NIE LV Network to be Underground
	NIE LV Network Undergrounding Access Track
	Planning Application Boundary
	Hedgerow
	Existing Fence
	Stream / Running Water
	Field Drain (Dry Ditch / Sheugh)

Client:		Title: TYRONE TO CAVAN 400kV INTERCONNECTOR PROJECT TOWER 66 AT 1:100 SCALE		Design: MH	Drawn: GB
Project: TYRONE TO CAVAN INTERCONNECTOR				Chk'd: NIE	App'd: NIE
				Date: 10/04/2013	Scale: 1:100 @ A0
				No: 60032220/3528/T66	