


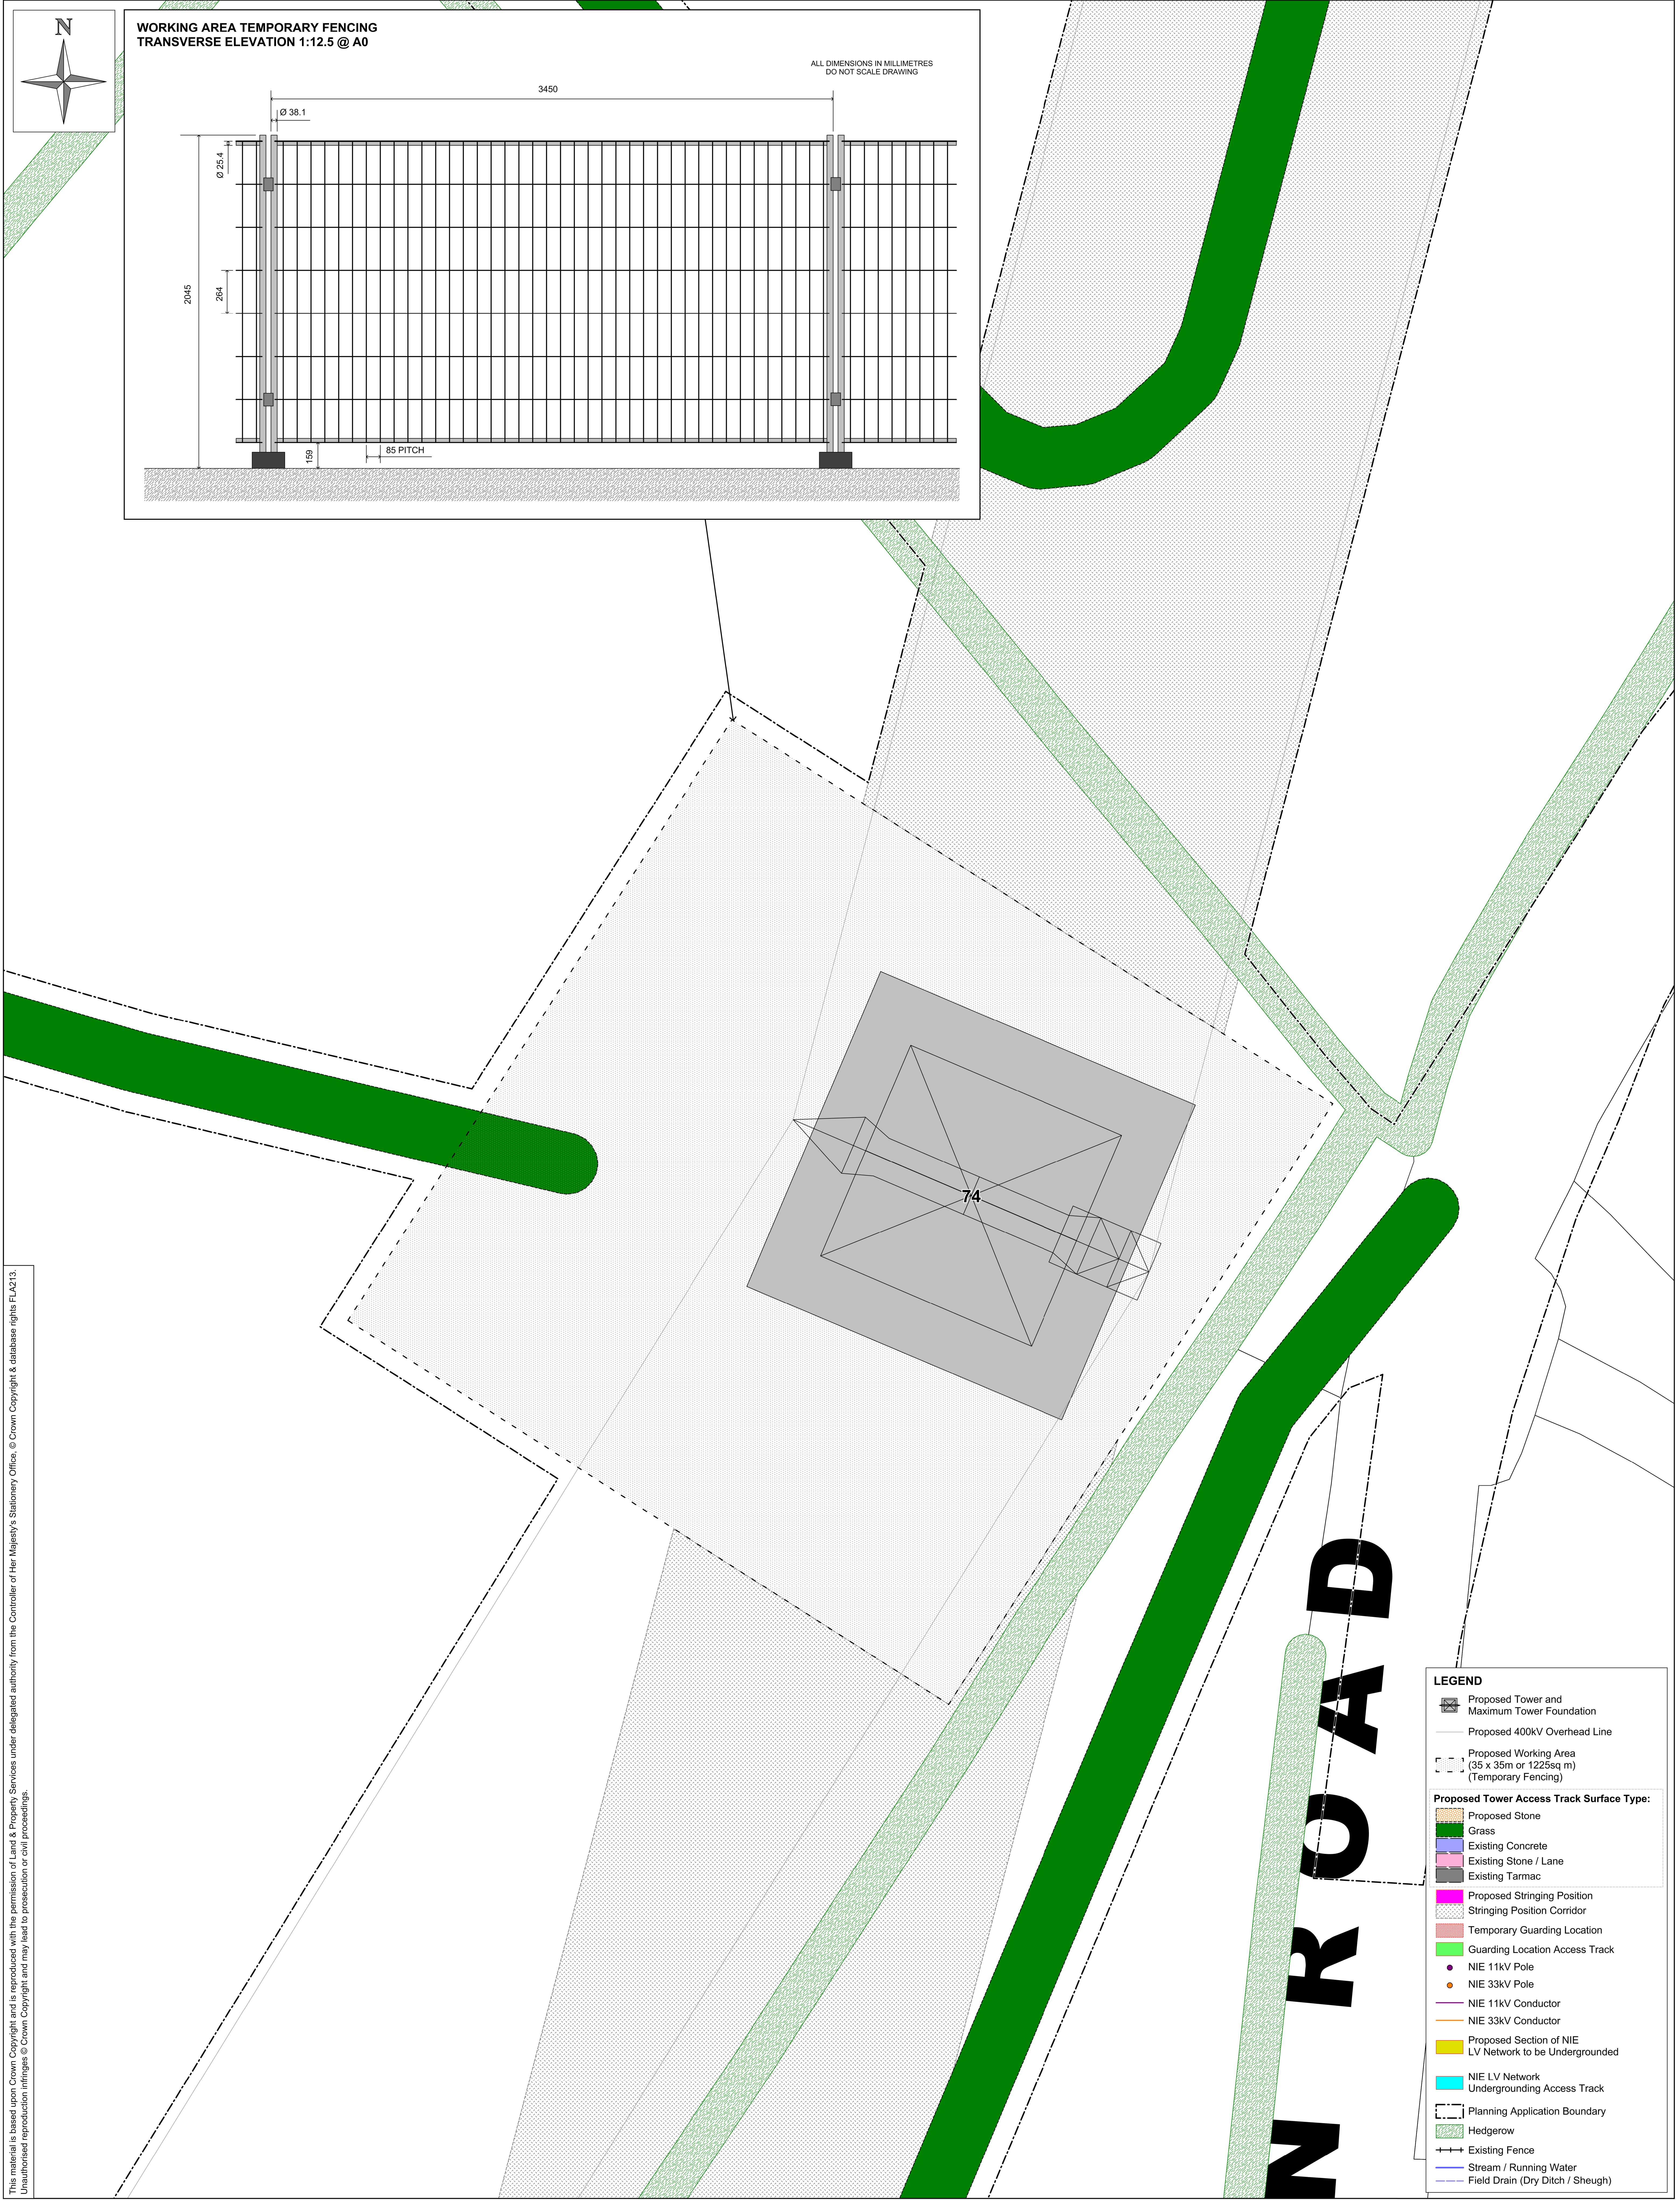

Client:		Title:	TYRONE TO CAVAN 400kV INTERCONNECTOR PROJECT TOWER 74 AT 1:100 SCALE		Design: MH	Drawn: GB			
					Chk'd: NIE	App'd: NIE			
Project:	TYRONE TO CAVAN INTERCONNECTOR				Date: 10/04/2013	Scale: 1:100 @ A0			
					No: 60032220/3528/T74				