


AC Cable - Typical Off-Road Section
1:10

- Notes
1. For planning purposes only. Not for construction.
 2. All dimensions are in millimetres unless otherwise noted.
 3. Where levels are shown, all levels are in metres above Malin Head datum.
 4. Cable markers, warning tapes and protection tapes to be provided as per EirGrid requirements.

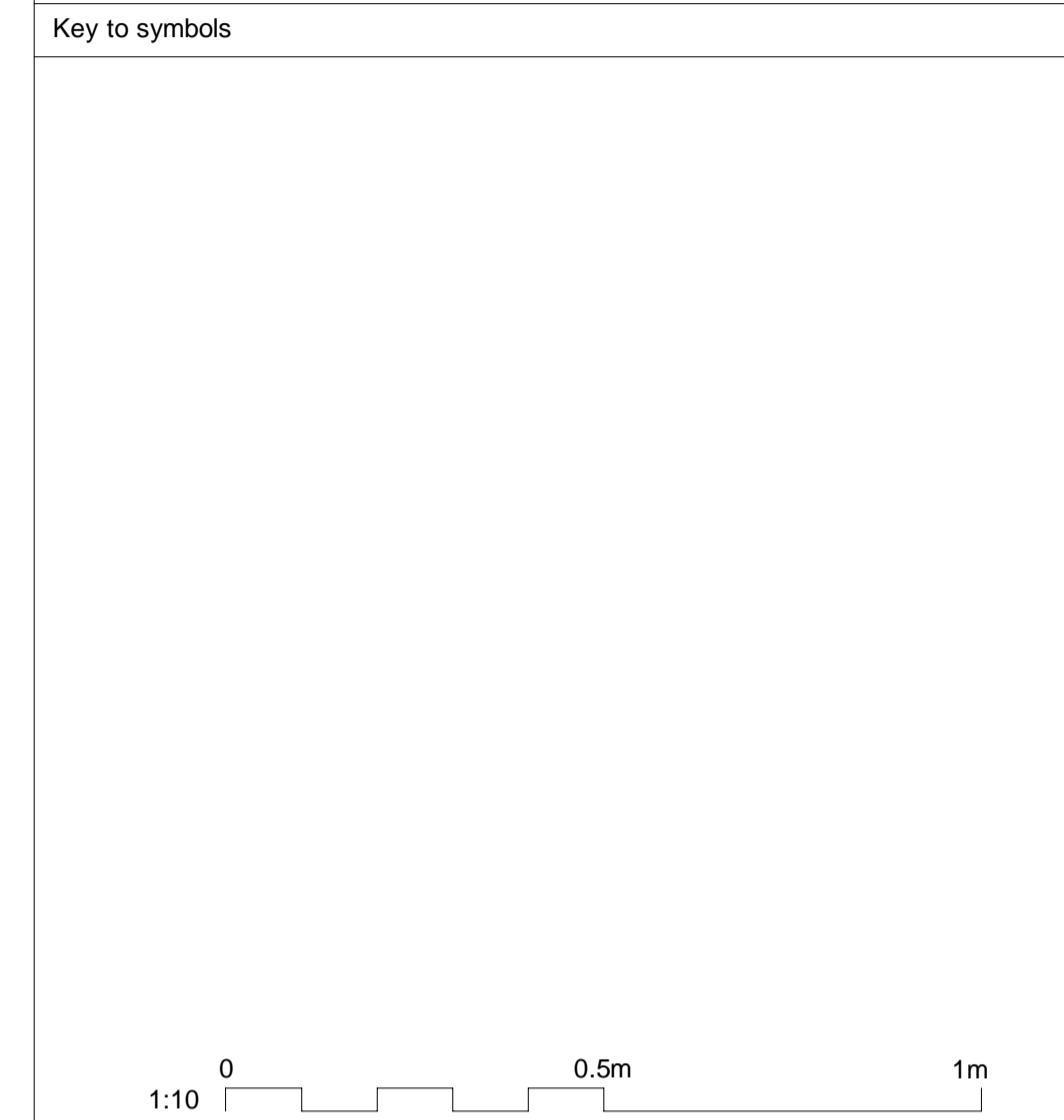

Reference drawings

Rev	Date	Drawn	Description	Ch'k'd	App'd
P2	05/03/2021	SHY	Draft Issue	DMC	GMC
P1	05/02/2021	M.O'F.	Issued for Client Review	DMC	GMC

	South Block
	Rockfield
	Dundrum
	Dublin 16
	Ireland
	T +353 (0)1 291 6700
	F
	W www.mottmac.com



Title

Celtic Interconnector

HVAC Land Cable

Typical Section - Off Road

Designed	I.Eustace	Eng check	D.McCormack
Drawn	M.O'Flynn	Coordination	D.Monaghan
Dwg check	D.Monaghan	Approved	G.McCarthy
Scale at A1	Status	Rev	Security
1:10	PRE	P2	STD
Drawing Number			
229100428-MMD-00-XX-DR-E-4115			