


Notes

1. For planning purposes only. Not for construction.
2. All dimensions are in millimetres unless otherwise noted.
3. Where levels are shown, all levels are in metres above Malin Head datum.
4. Cable markers, warning tapes and protection tapes to be provided as per EirGrid requirements.

Key to symbols

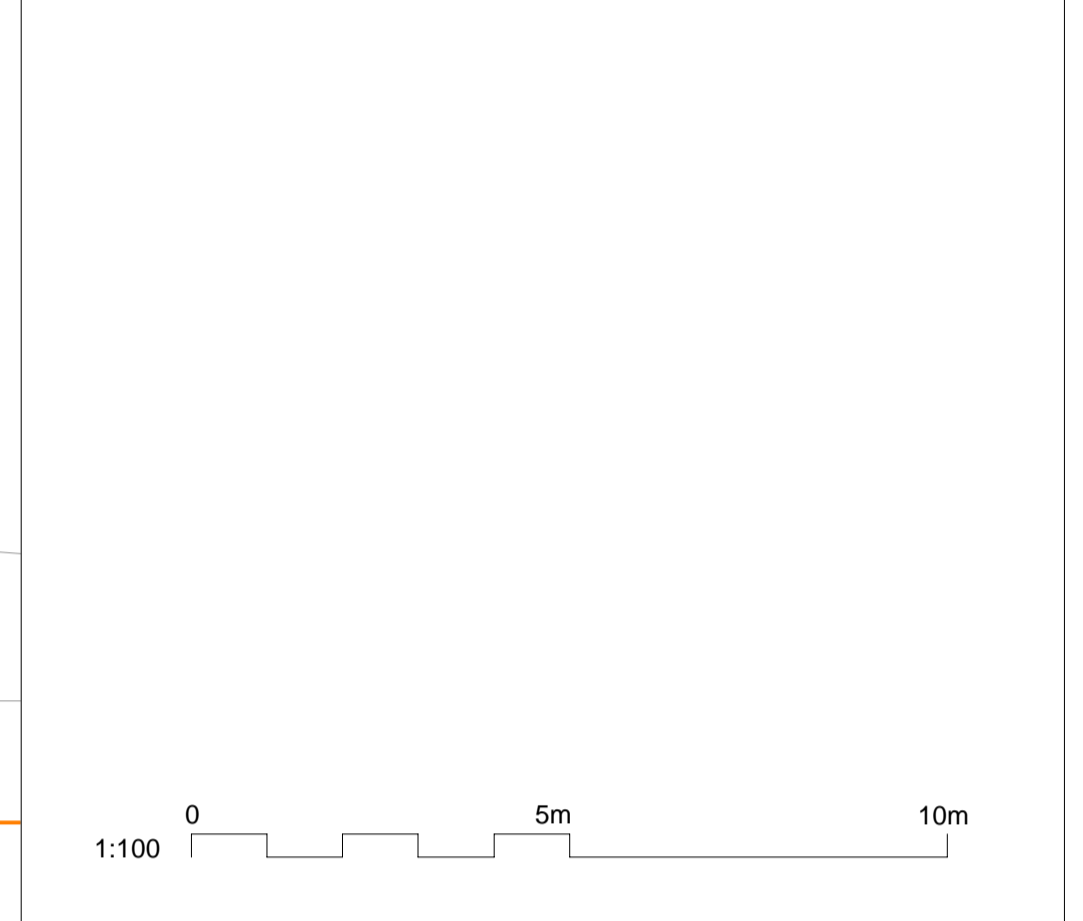

Reference drawings

229100428-MMD-00-XX-DR-E-2100 DC Land Cable - Typical Section
 229100428-MMD-00-XX-DR-E-2107 HVDC Joint Bay - Typical Details

P2	05/03/2021	SHY	Draft Issue	DMC	GMC
P1	05/02/2021	M.O.F.	Issued for Client Review	DMC	GMC
Rev	Date	Drawn	Description	Ch'k'd	App'd

MOTT MACDONALD

South Block
 Rockfield
 Dundrum
 Dublin 16
 Ireland
 T +353 (0)1 291 6700
 F
 W www.mottmac.com



Title

Celtic Interconnector

HVDC Land Cable
HVDC Joint Bay
Typical Road Layout

Designed	I.Eustace	Eng check	D.McCormack
Drawn	M.O'Flynn	Coordination	D.Monaghan
Dwg check	D.Monaghan	Approved	G.McCarthy

Scale at A1: 1:100 PRE P2 STD

Drawing Number: 229100428-MMD-00-XX-DR-E-2108