


- Notes
1. For planning purposes only. Not for construction.
  2. All dimensions are in metres unless otherwise noted.
  3. Where levels are shown, all levels are in metres above Malin Head datum.
  4. The locations of the following are illustrated indicatively; joint bays, telecommunications chambers, link boxes, passing bays, horizontal directional drilling areas and laydown areas. Final locations are subject to detailed design.

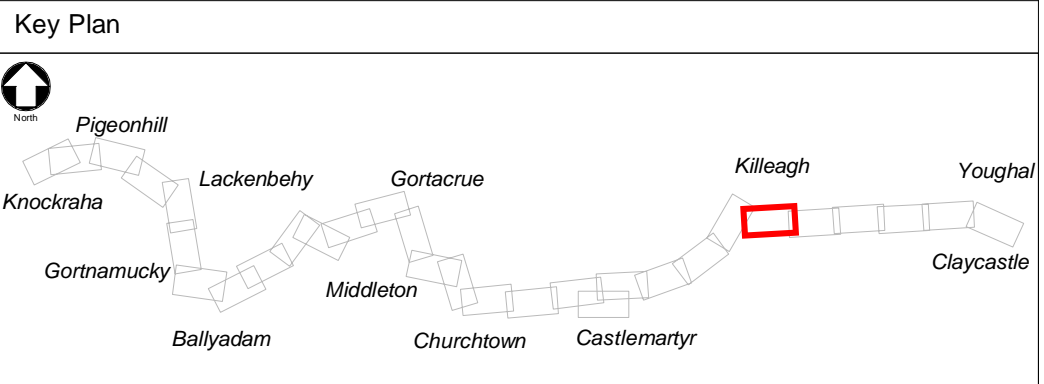

- Key to symbols
- Application Site Boundary
  - Landowner Property Boundary
  - Wayleave
  - HVAC Underground Cable Route
  - HVDC Underground Cable Route
  - Temporary Construction Compound & Laydown Area
  - Temporary HDD Compound
  - Underground Joint Bay
  - Underground Telecommunications Chamber
  - Underground Link Box Chamber
  - Temporary Passing Bay
  - Site Notice
- 1:2500 0 100m 200m

Reference drawings

229100428-MMD-00-XX-DR-E-1100	Overall Site Location Plan - Key Plan
229100428-MMD-00-XX-DR-E-1124	Site Location Plan Sheet 24 of 30
229100428-MMD-00-XX-DR-E-1126	Site Location Plan Sheet 26 of 30

P2	05/03/2021	SHY	Draft Issue	DMC	GMC
P1	05/02/2021	SHY	Issued for Client Review	DMC	GMC
Rev	Date	Drawn	Description	Ch'k'd	App'd

M

MOTT MACDONALD

South Block

Rockfield

Dundrum

Dublin 16

Ireland

T +353 (0)1 291 6700

F

W www.mottmac.com



Title

Celtic Interconnector

Site Location Plan

Sheet 24 of 30

Designed	I. Eustace	Eng check	D. McCormack
Drawn	S. Healy	Coordination	D. Monaghan
Dwg check	D. Monaghan	Approved	G. McCarthy
Scale at A1	Status	Rev	Security
1:2500	PRE	P2	STD
Drawing Number			
229100428-MMD-00-XX-DR-E-1125			