


Notes

1. For planning purposes only. Not for construction.
2. All dimensions are in metres unless otherwise noted.
3. Where levels are shown, all levels are in metres above Malin Head datum.
4. Final location of underground cable infrastructure, compounds and works areas are subject to detailed design.

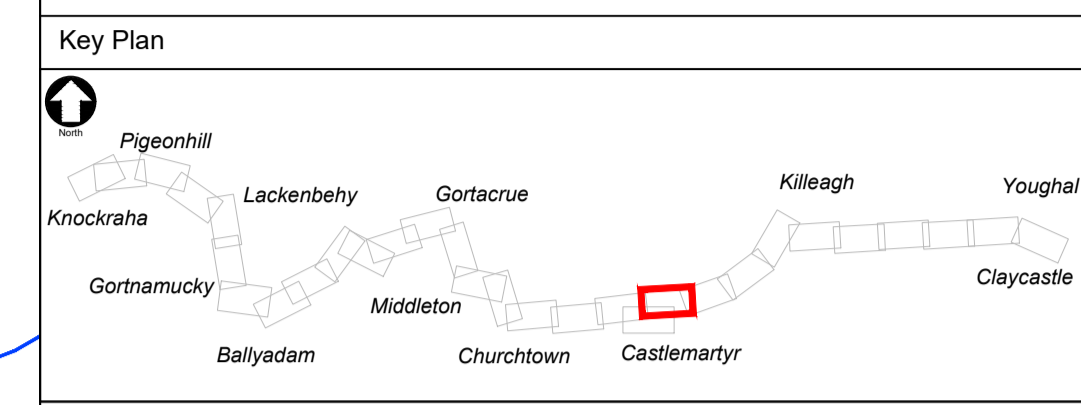

Key to symbols

	Application Site Boundary
	Landowner Property Boundary
	Wayleave
	HVAC Underground Cable Route
	HVDC Underground Cable Route
	Temporary Construction Compound & Laydown Area
	Temporary HDD Compound
	Underground Joint Bay
	Underground Telecommunications Chamber
	Underground Link Box Chamber
	Temporary Passing Bay

1:2500 0 100m 200m

Reference drawings

229100428-MMD-00-XX-DR-E-1100	Overall Site Location Plan - Key Plan
229100428-MMD-00-XX-DR-E-1120	Site Location Plan Sheet 20 of 30
229100428-MMD-00-XX-DR-E-1122	Site Location Plan Sheet 22 of 30

PL1	25/06/2021	SHY	Issued for Planning	DH	TK
Rev	Date	Drawn	Description	Ch'k'd	App'd

MOTT MACDONALD

South Block
Rockfield
Dundrum
Dublin 16
Ireland
T +353 (0)1 291 6700
F
W www.mottmac.com



Title

Celtic Interconnector

Site Location Plan
Sheet 21 of 30

Designed	I.Eustace	Eng check	D.Hassett
Drawn	E.Richardson	Coordination	D.Monaghan
Dwg check	D.Monaghan	Approved	T. Keane
Scale at A1	Status	Rev	Security
1:2500	APR	PL1	STD
Drawing Number			
229100428-MMD-00-XX-DR-E-1121			