


Roof Plan
1:200

Notes

1. For planning purposes only. Not for construction.
2. All dimensions are in metres unless otherwise noted.
3. Where levels are shown, all levels are in metres above Malin Head datum.

Key to symbols

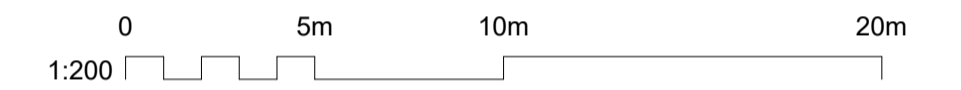

Reference drawings

- 229100428-MMD-00-XX-DR-E-1100 Site Location Map - Key Plan
- 229100428-MMD-00-XX-DR-E-2998 Converter Station Compound Overall Site Layout
- 229100428-MMD-00-XX-DR-E-3030 Converter Station Control Building Plan and Section

Rev	Date	Drawn	Description	Ch'k'd	App'd
PL1	25/06/2021	SHY	Issued for Planning	DH	TK

M
MOTT
MACDONALD

South Block
Rockfield
Dundrum
Dublin 16
Ireland
T +353 (0)1 291 6700
F
W www.mottmac.com

Client



Title
**Celtic Interconnector
Converter Station site (at Ballyadam)
Converter Station Building
Roof Plan**

Designed	I. Eustace	Eng check	D. Hassett
Drawn	B. Zulueta	Coordination	D. Monaghan
Dwg check	D. Monaghan	Approved	T. Keane
Scale at A1	Status	Rev	Security
1:200	APR	PL1	STD

Drawing Number
229100428-MMD-00-XX-DR-E-3022