


Roof Plan
1:100

Notes

1. For planning purposes only. Not for construction.
2. All dimensions are in metres unless otherwise noted.
3. Where levels are shown, all levels are in metres above Malin Head datum.

Key to symbols

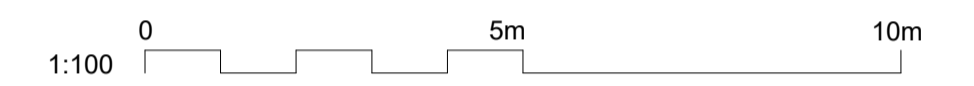

Reference drawings

229100428-MMD-00-XX-DR-E-1100	Site Location Plan - Key Plan
229100428-MMD-00-XX-DR-E-2998	Converter Station Compound Overall Site Layout
229100428-MMD-00-XX-DR-E-3030	Converter Station Control Building - Plan and Section
229100428-MMD-00-XX-DR-E-3032	Converter Station Control Building - Elevations

PL1	25/06/2021	SHY	Issued for Planning	DH	TK
Rev	Date	Drawn	Description	Ch'k'd	App'd

M
MOTT
MACDONALD

South Block
Rockfield
Dundrum
Dublin 16
Ireland
T +353 (0)1 291 6700
F
W www.mottmac.com



Title
**Celtic Interconnector
Converter Station (at Ballyadam)
Control Building (Converter Station)
Roof Plan**

Designed	I. Eustace	Eng check	D. Hassett
Drawn	B. Zulueta	Coordination	D. Monaghan
Dwg check	D. Monaghan	Approved	T. Keane

Scale at A1	Status	Rev	Security
1:200	APR	PL1	STD

Drawing Number
229100428-MMD-00-XX-DR-E-3031