


Notes

1. For planning purposes only. Not for construction.
2. All dimensions are in metres unless otherwise noted.
3. Where levels are shown, all levels are in metres above Malin Head datum.

Key to symbols

	Application Site Boundary
	Wall Mounted Luminaire
	Pole Mounted Luminaire
	New Underground HVDC Cable
	New Underground HVAC Cable

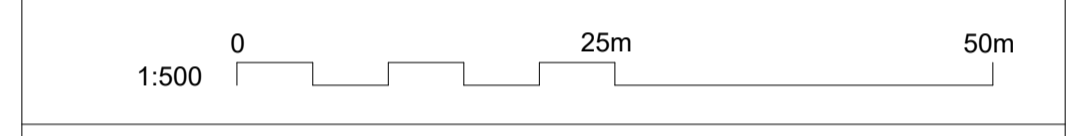

Reference drawings

229100428-MMD-00-XX-DR-E-1100	Site Location Plan - Key Plan
229100428-MMD-00-XX-DR-E-2998	Converter Station Compound Overall Site Layout

PL1	25/06/2021	SHY	Issued for Planning	DH	TK
Rev	Date	Drawn	Description	Ch'k'd	App'd

MOTT MACDONALD

South Block
Rockfield
Dundrum
Dublin 16
Ireland
T +353 (0)1 291 6700
F
W www.mottmac.com



Title

**Celtic Interconnector
Converter Station Site (at Ballyadam)
Site Lighting Layout**

Designed	I. Eustace	Eng check	D. Hassett
Drawn	S. Healy	Coordination	D. Monaghan
Dwg check	D. Monaghan	Approved	T. Keane

Scale at A1	Status	Rev	Security
1:500	APR	PL1	STD

OS Mapping Reference:
OS6342

©Ordnance Survey Ireland/Government of Ireland.
Ordnance Survey Ireland Licence No. EN0061519-24

Drawing Number
229100428-MMD-00-XX-DR-E-3070