


Legend

	Proposed surface water pipe and manhole		Proposed watermain
	Proposed filter drain and catchpit manhole		Proposed Air Valve. Refer to STD-W-22
	Bypass separator		Proposed Hydrant. Refer to STD-W-18
	Headwall		Proposed Sluice Valve. Refer to STD-W-15
	Proposed foul sewer		Proposed Scour Valve. Refer to STD-W-30
	Proposed manhole		Proposed Washout Hydrant. Refer to STD-W-30A
	Planning Corridor		Proposed Meter Chamber. Refer to STD-W-26
			Existing watermain

Notes

- All dimensions in metres unless noted otherwise.
- Do not scale, use figured dimensions only.
- Drawings for planning purposes only, not for bid or construction.
- Land levels shown relate to Ordnance Datum Malin Head unless otherwise noted.
- Coordinates shown are to Irish Transverse Mercator in metres.

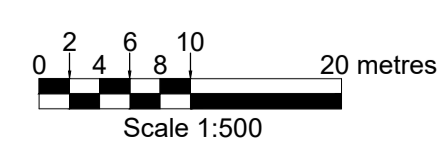

PL2	10/06/20	EG	SOS	EJL
Issued for Planning				
PL1	13/03/20	TB	TB	EJL
Issued for Planning				
Rev	Date	By	Chkd	Appd



Client: Greenlink Interconnector

Project Title: Great Island Converter Station Site Services Layout Plan Alternative 1 - Sheet 1 of 2

Scale at A1	1:500
Role	Civils
Suitability	Planning
Arup Job No	246369-00
Name	C-CS-010-01
Rev	PL2