


Ordnance Survey Ireland Licence No. EN 0002819 © Ordnance Survey Ireland/Government of Ireland

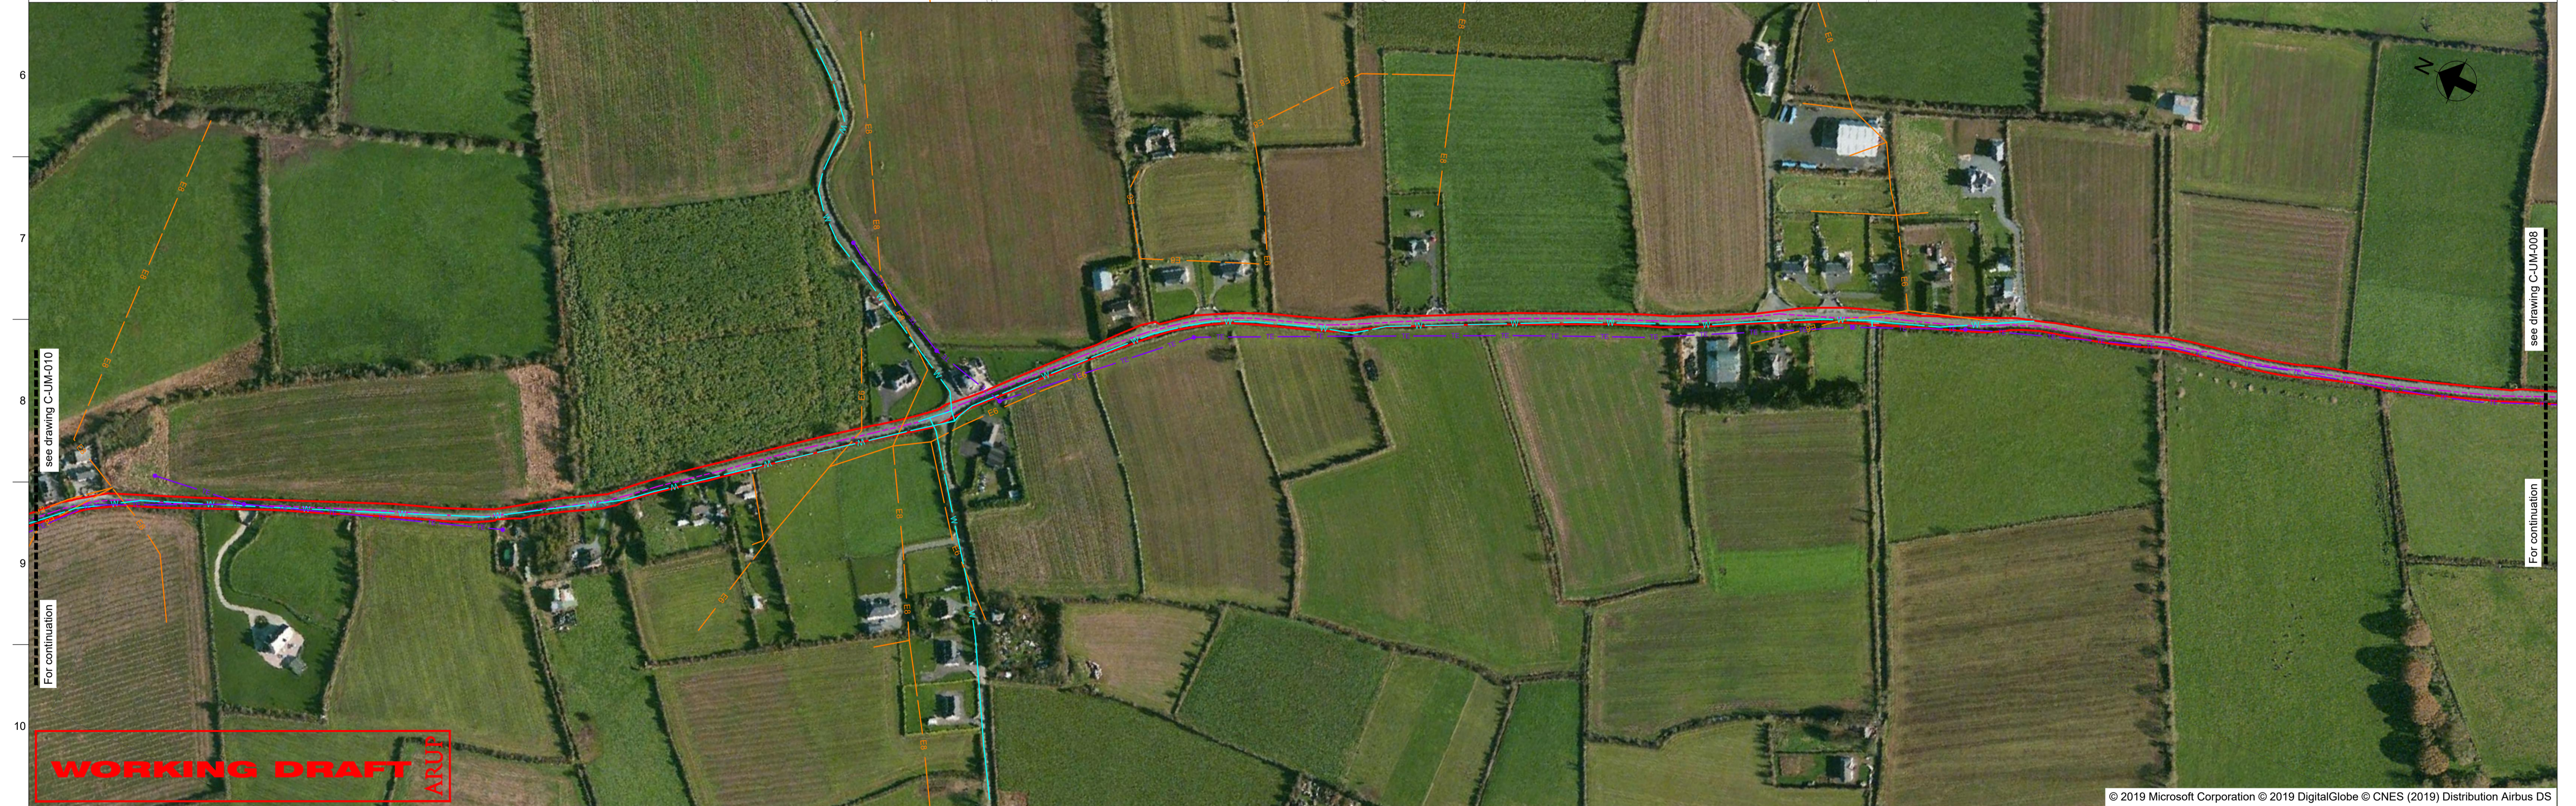

WORKING DRAFT

ARUP


Legend	
	Proposed Cable Route
	Planning Corridor
	Watermain
	Eircom
	Gas main
	Gravity main
	Spare Duct
	E1 38kV Overhead Electricity Line
	E2 110 kV Overhead Electricity Line
	E3 110 kV Underground Electricity Cable
	E4 220 kV Overhead Electricity Line
	E5 220 kV Underground Electricity Cable
	E6 LV Overhead Electricity Line
	E7 LV Underground Electricity Cable
	E8 MV Overhead Electricity Line
	E9 MV Underground Electricity Cable

Notes

- All dimensions in metres unless noted otherwise.
- Do not scale, use figured dimensions only.
- Drawings for planning purposes only, not for bid or construction.
- Land levels shown relate to Ordnance Datum Malin Head unless otherwise noted.
- Coordinates shown are to Irish Transverse Mercator in metres.

PL2	10/06/20	EG	SOS	EJL
Issued for Planning				
PL1	13/03/20	SB	MM	EJL
Issued for Planning				
Rev	Date	By	Chkd	Appd

ARUP
One Albert Quay
Cork, Ireland
Tel +353 (0)21 422 3200
www.arup.com

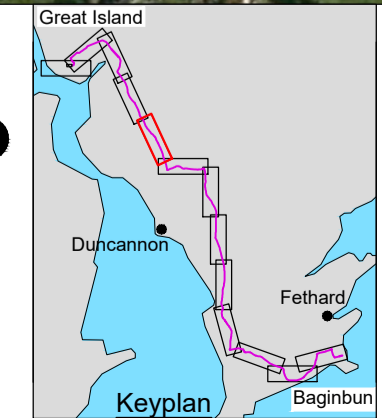

Greenlink
INTERCONNECTOR

Project Title
Greenlink Interconnector

Drawing Title
Existing Utilities
Sheet 9 of 13

Scale at A1	1:2500
Role	Civil
Suitability	Planning
Arup Job No	246369
Name	C-UM-009
Rev	PL2