

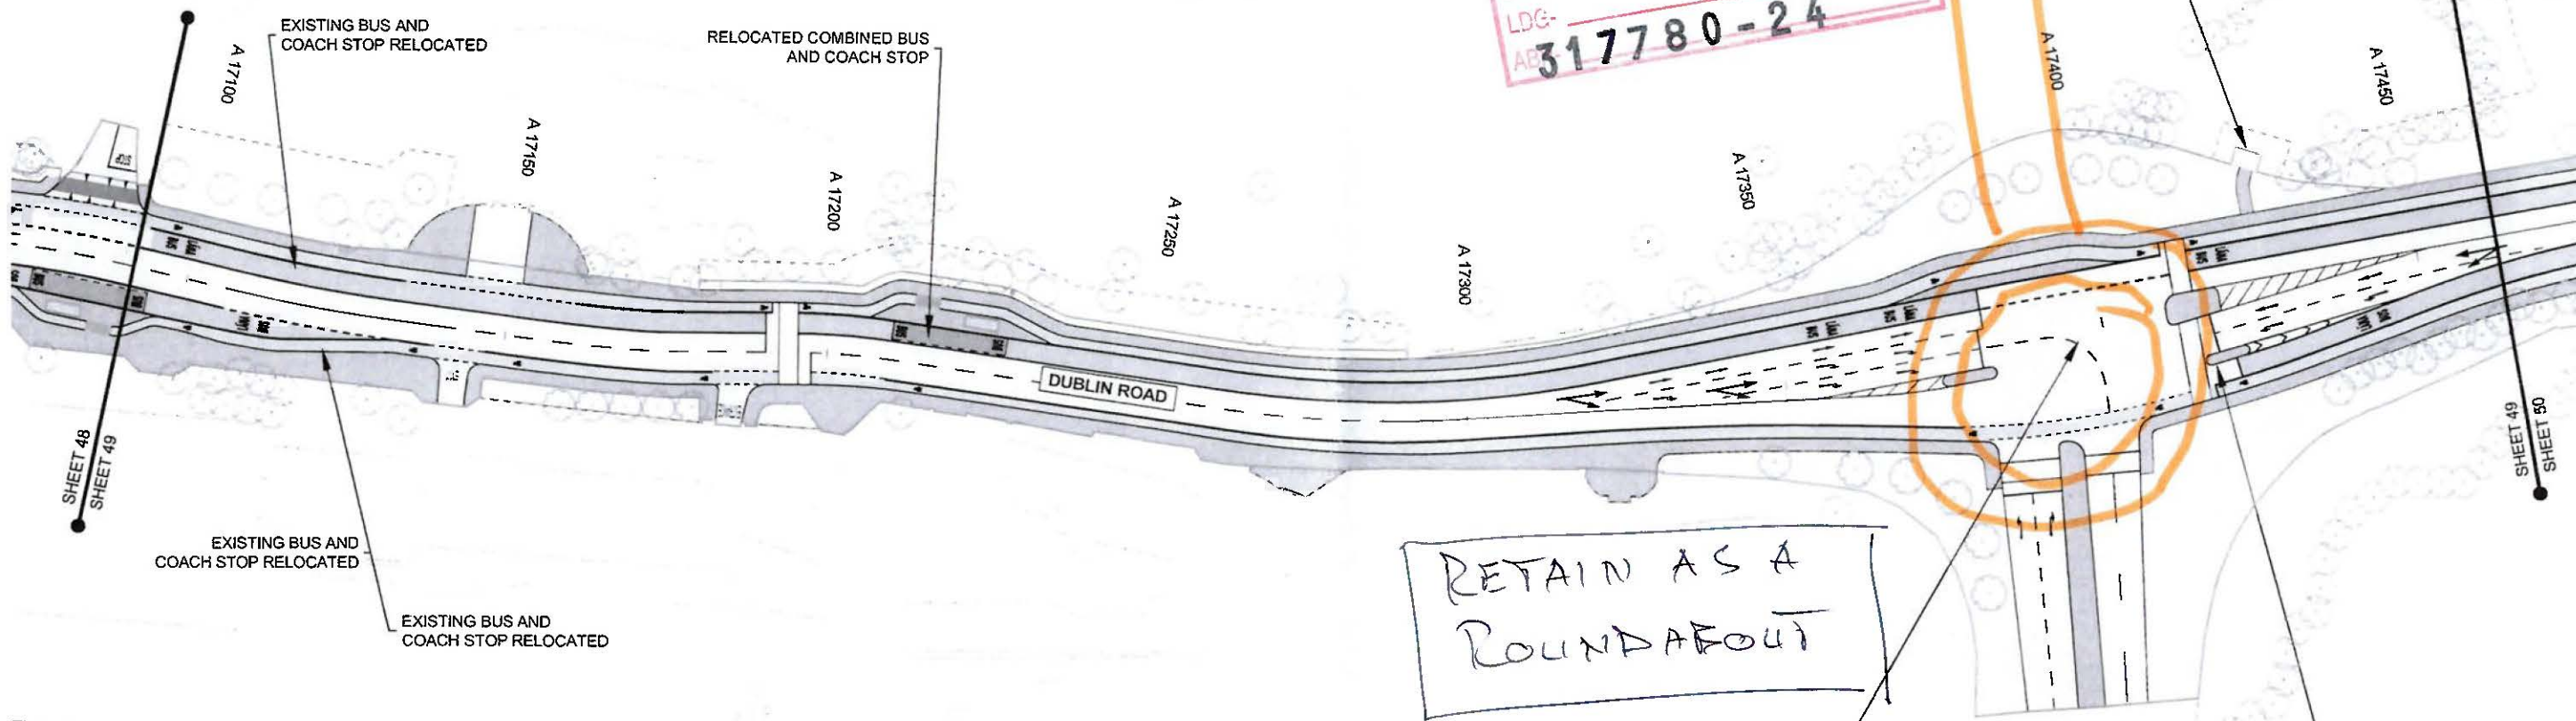


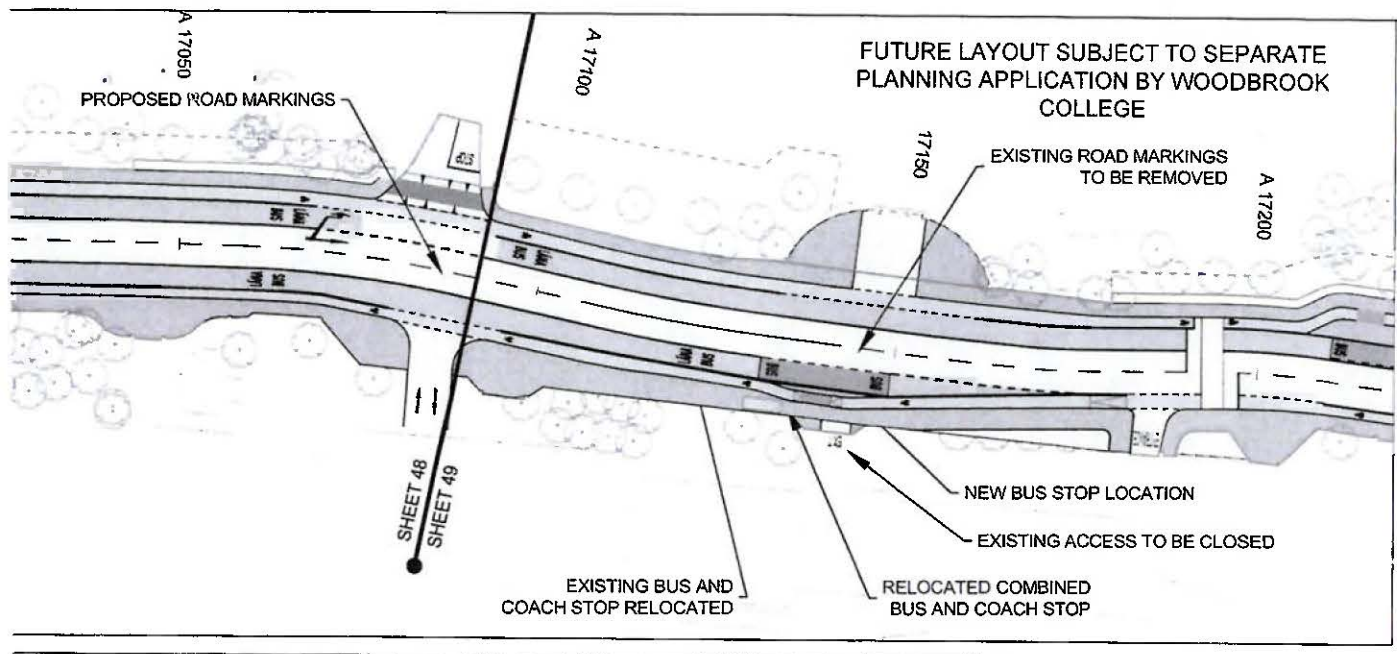

GEND:

	BUS LANE
	CYCLE TRACK
	FOOTPATH
	CARRIAGEWAY
	GRASS AREA / VERGE
	PEDESTRIAN PRIORITY ZONE
	RAISED TABLE
	BUS STOP LOCATIONS
	BUS SHELTER
	TREE (EXISTING AND PROPOSED)
	HERITAGE FEATURES
	SITE BOUNDARY LINE
	TEMPORARY LAND ACQUISITION

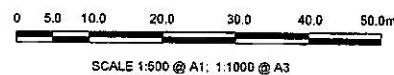




Project Ireland 2040	<table><tr><th>Rev</th><th>Date</th><th>Dm</th><th>Chk'd</th><th>App'd</th><th>Description</th></tr><tr><td>M01</td><td>08/05/2023</td><td>RB</td><td>EC</td><td>RS</td><td>ISSUE FOR PHASE 4: PLANNING</td></tr></table>					Rev	Date	Dm	Chk'd	App'd	Description	M01	08/05/2023	RB	EC	RS	ISSUE FOR PHASE 4: PLANNING	NTA Údarás Náisiúnta Iompair National Transport Authority		Engineering Designer Jacobs			Programme Title BUSCONNECTS DUBLIN CORE BUS CORRIDORS INFRASTRUCTURE WORKS			
	Rev	Date	Dm	Chk'd	App'd	Description																				
	M01	08/05/2023	RB	EC	RS	ISSUE FOR PHASE 4: PLANNING																				
								Drawing Title BRAY TO CITY CENTRE CORE BUS CORRIDOR SCHEME GENERAL ARRANGEMENT PLAN																		
Date 08/05/2023		Scale 1:500 @ A1 1:1000 @ A3		Drawn RB		Checked EC	Approved RS																			
Project Code BCIDB		Originator Code JAC		QMS Code			Drawing File Name BCIDB-JAC-GEO_GA-0013_XX_00-DR-CR-0049				Sheet Number 49 of 54	Status A	Rev M01													

NOTES:

- ADDITIONAL PROPOSED SCHEME INFORMATION IS AVAILABLE ON THE DRAWING SERIES PROVIDED WITHIN VOLUME III OF THE ENVIRONMENTAL IMPACT ASSESSMENT REPORT (EIA).
- WHERE PROPERTY LINE ADJUSTMENTS ARE PROPOSED, NEW BOUNDARY WALLS ARE TO MATCH THE EXISTING UNLESS OTHERWISE DETERMINED IN CONSULTATION WITH THE LANDOWNER.

LEGEND:

- BUS LANE
- CYCLE TRACK
- FOOTPATH
- CARRIAGEWAY
- GRASS AREA / VERGE
- PEDESTRIAN PRIORITY ZONE
- RAISED TABLE
- BUS STOP LOCATIONS
- BUS SHELTER
- TREE (EXISTING AND PROPOSED)
- HERITAGE FEATURES
- SITE BOUNDARY LINE
- TEMPORARY LAND ACQUISITION

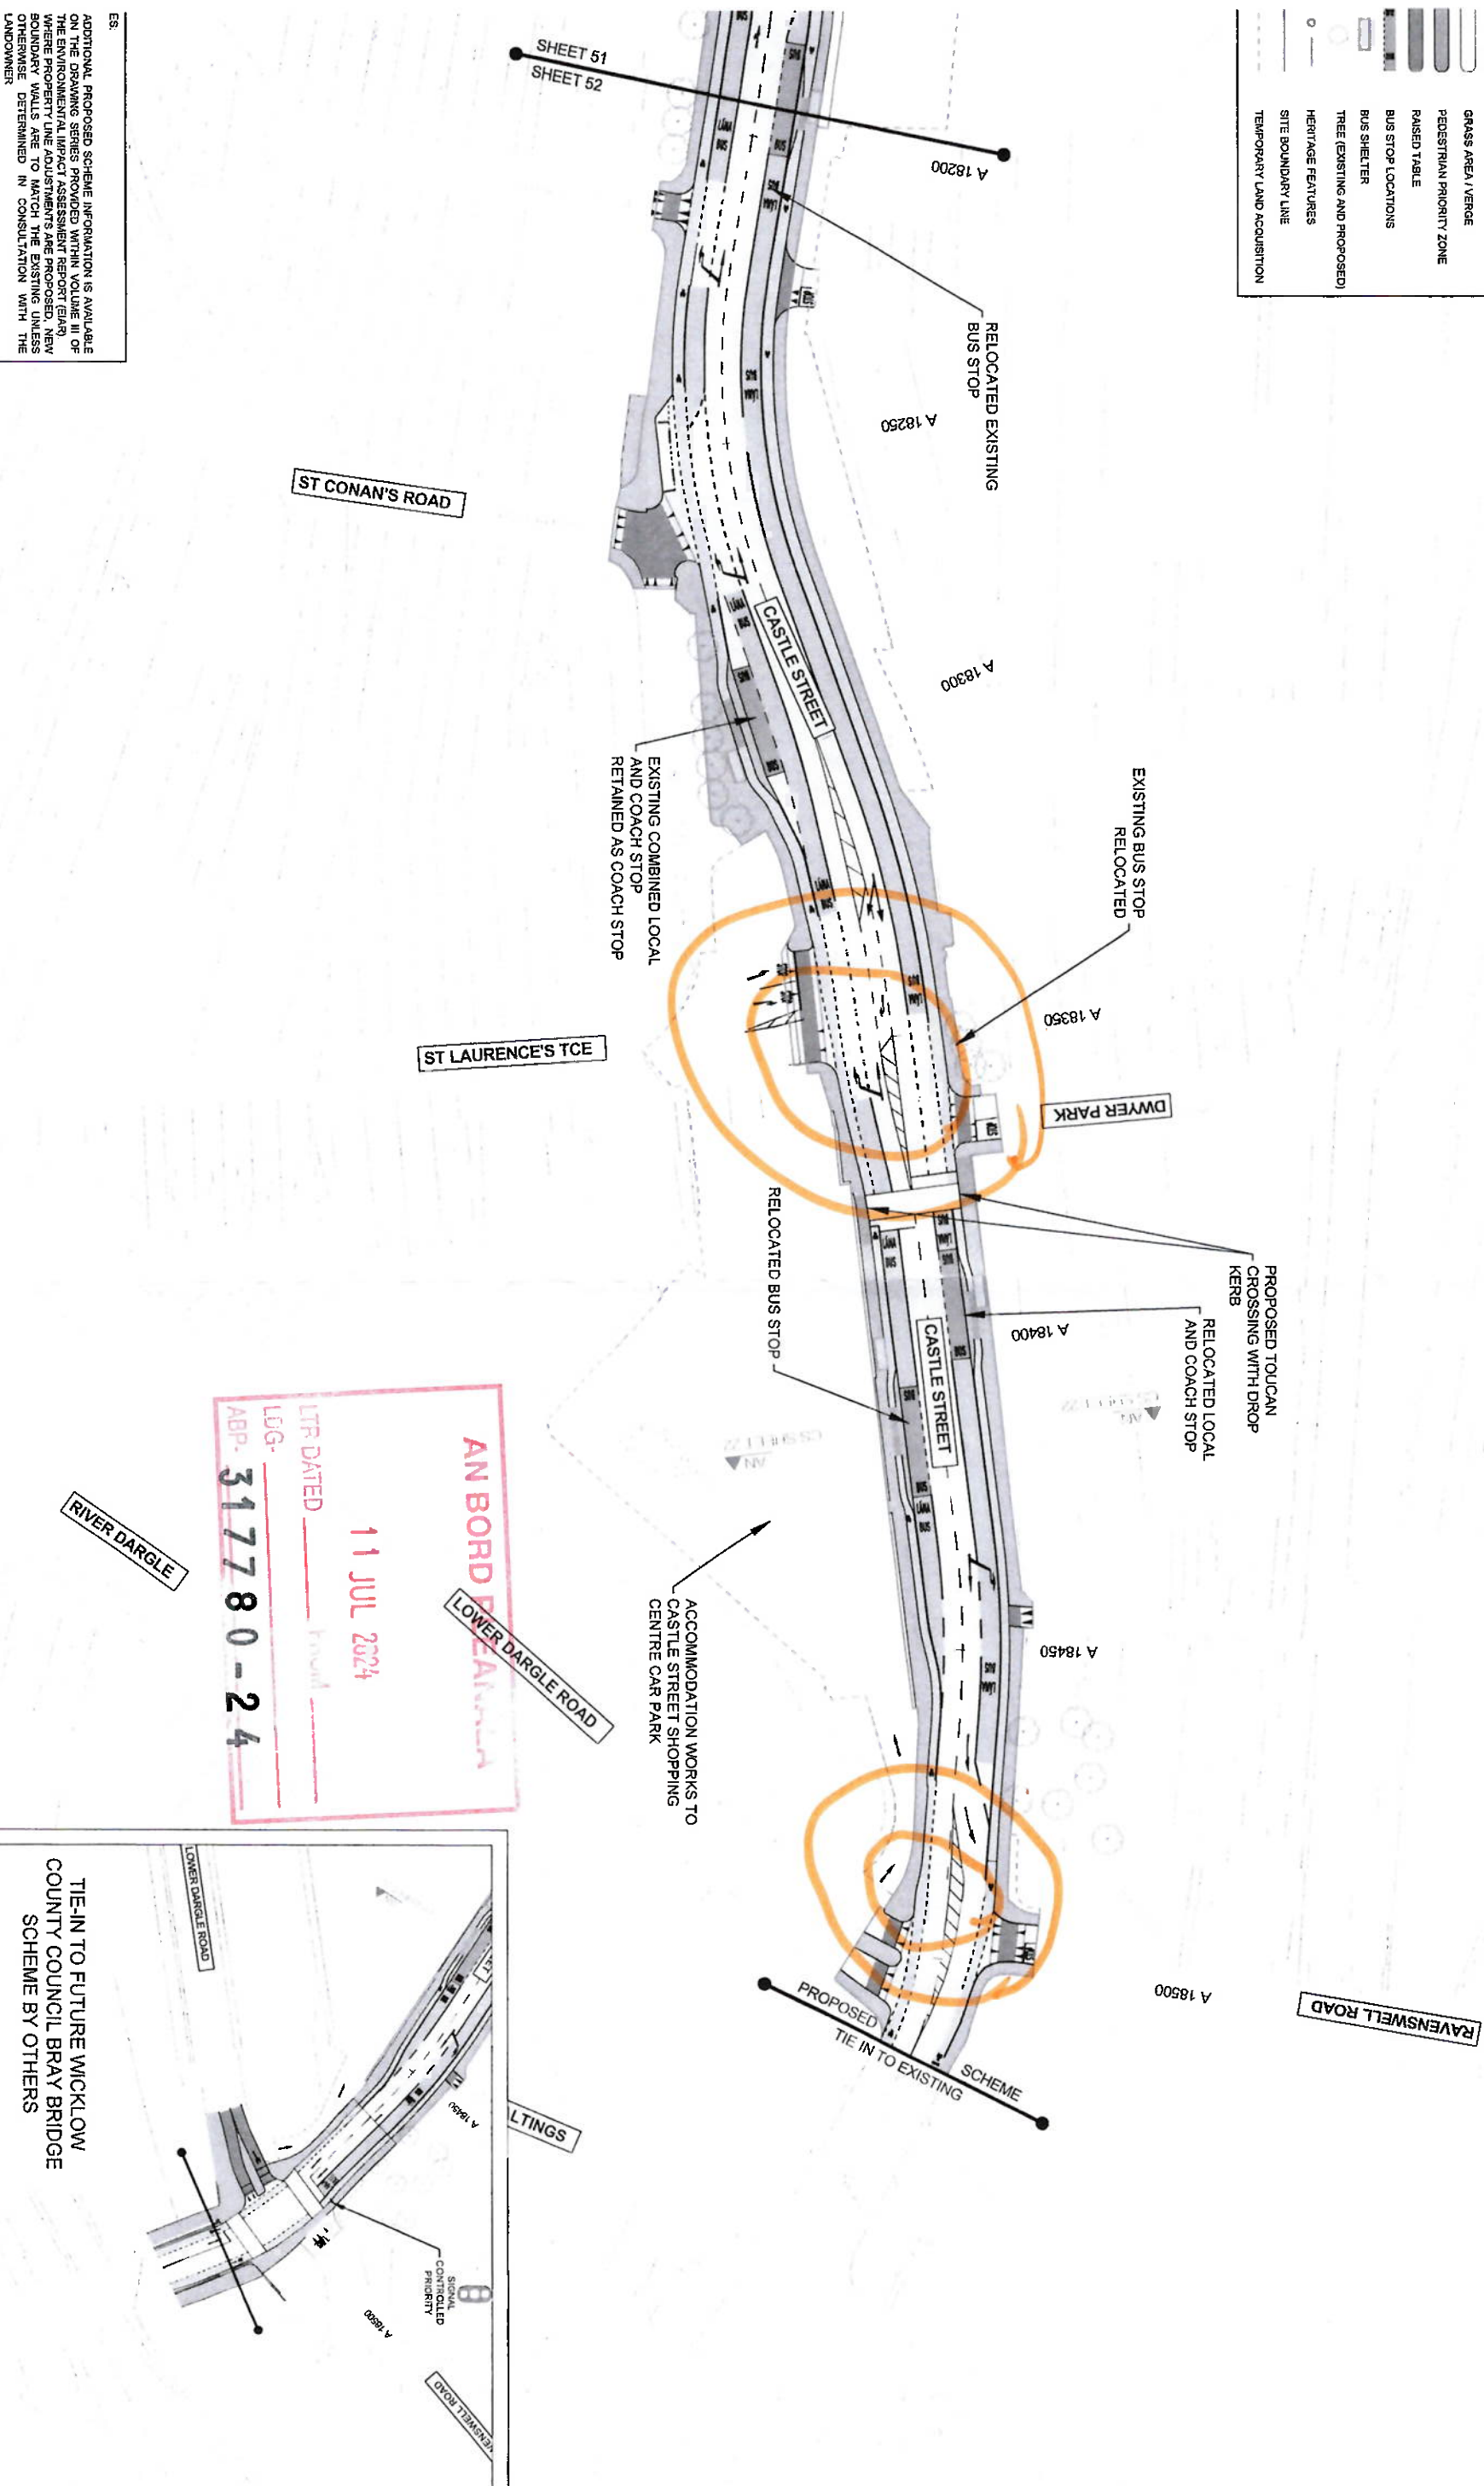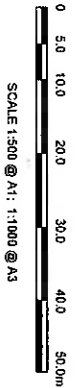


ES:





Project Ireland 2040

Rev	Date	Dr	Chr's App'd	Description
M01	08/05/2023	RB	EC	RS
ISSUE FOR PHASE 4: PLANNING				

Client: NTA
National Transport Authority

Engineering Designer: Jacobs

Programme Title: BUSCONNECTS DUBLIN
CORE BUS CORRIDORS INFRASTRUCTURE WORKS

Drawing Title: BRAY TO CITY CENTRE CORE BUS CORRIDOR SCHEME
GENERAL ARRANGEMENT PLAN

Drawing File Name: BCI0B-JAC-GEO_GA-0013_XX_00-DR-CR-0052

Sheet Number: 52 of 54

Status: A

Rev: M01


AN BORD PLEANála

11 JUL 2024

LTR DATED

LDG- 317780-24

ABP-

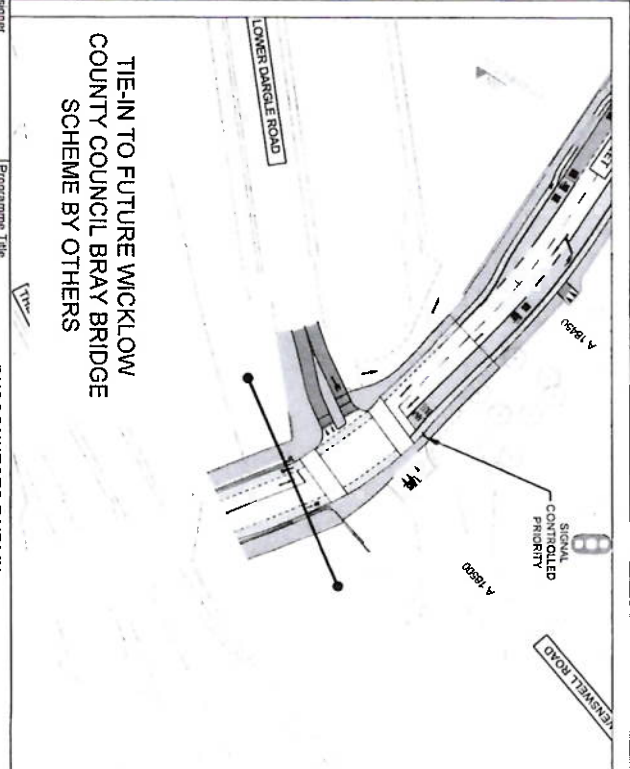

1