



B

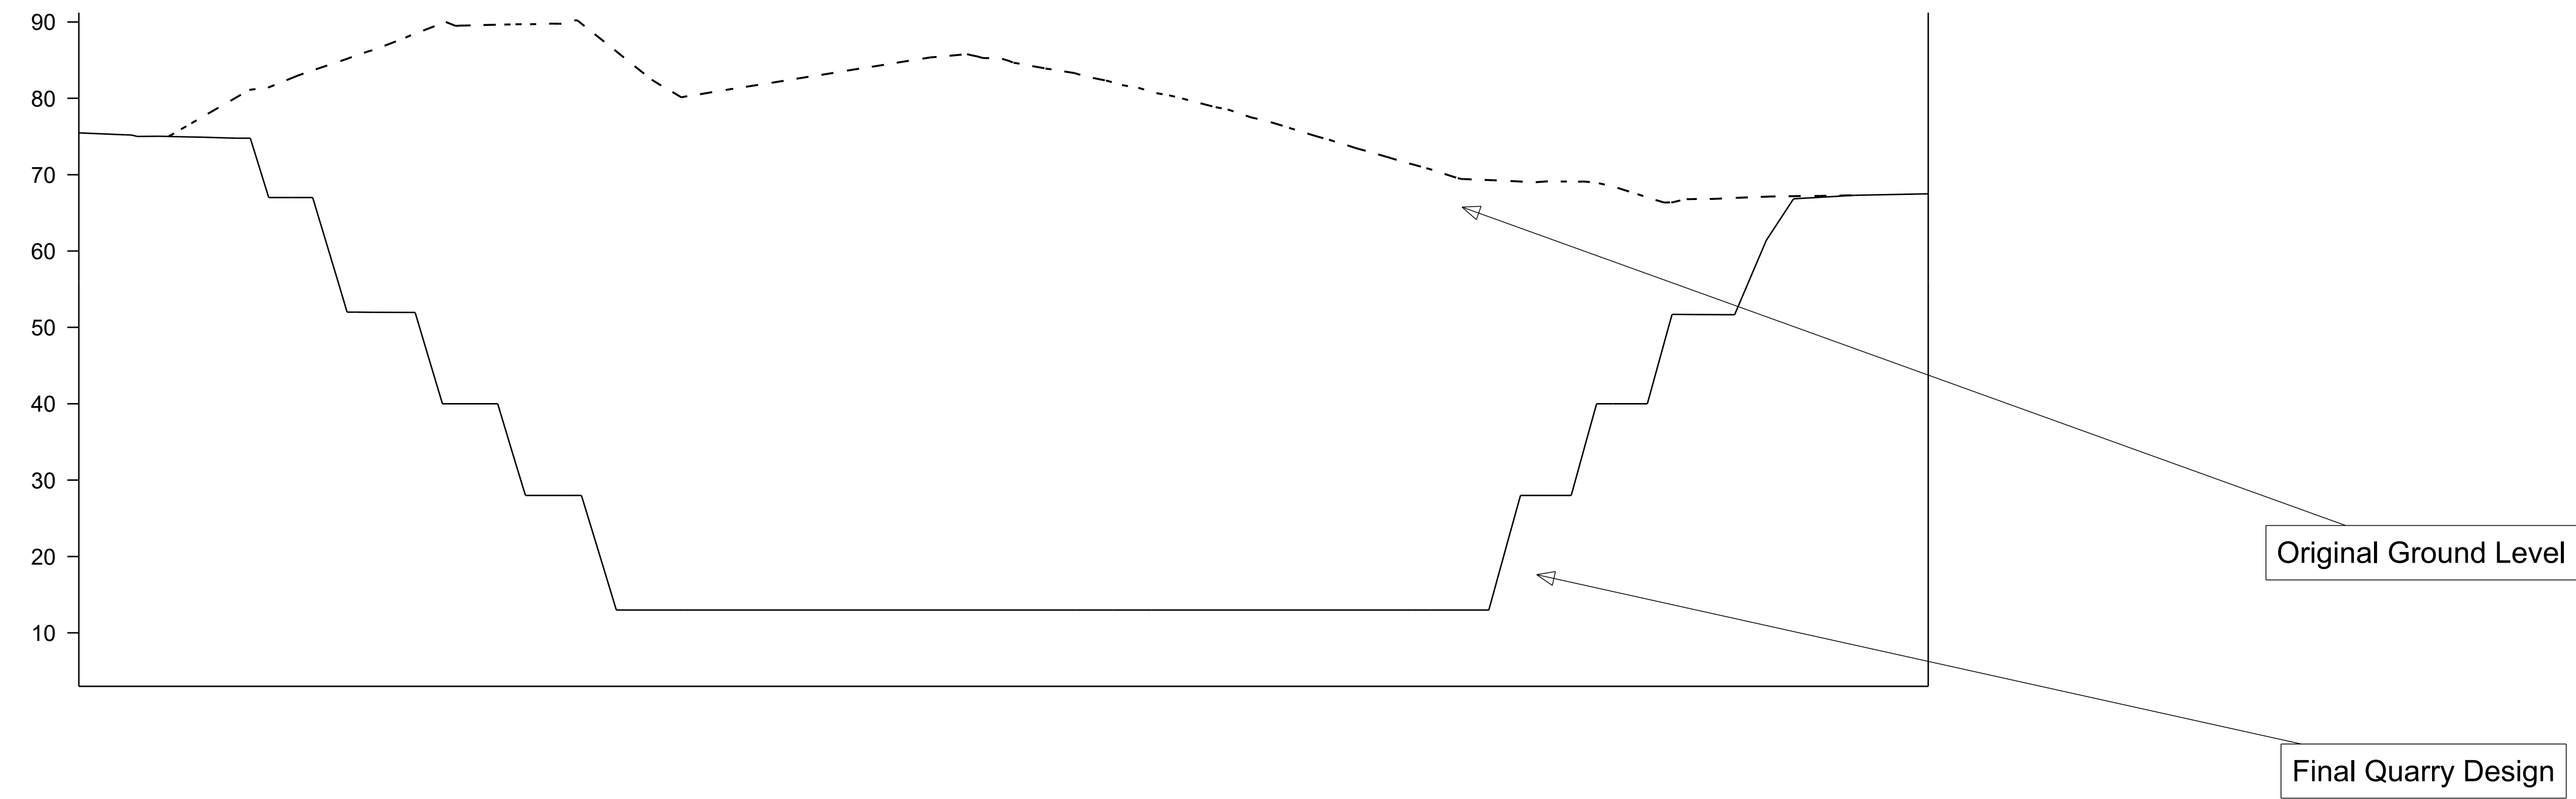


B'

C

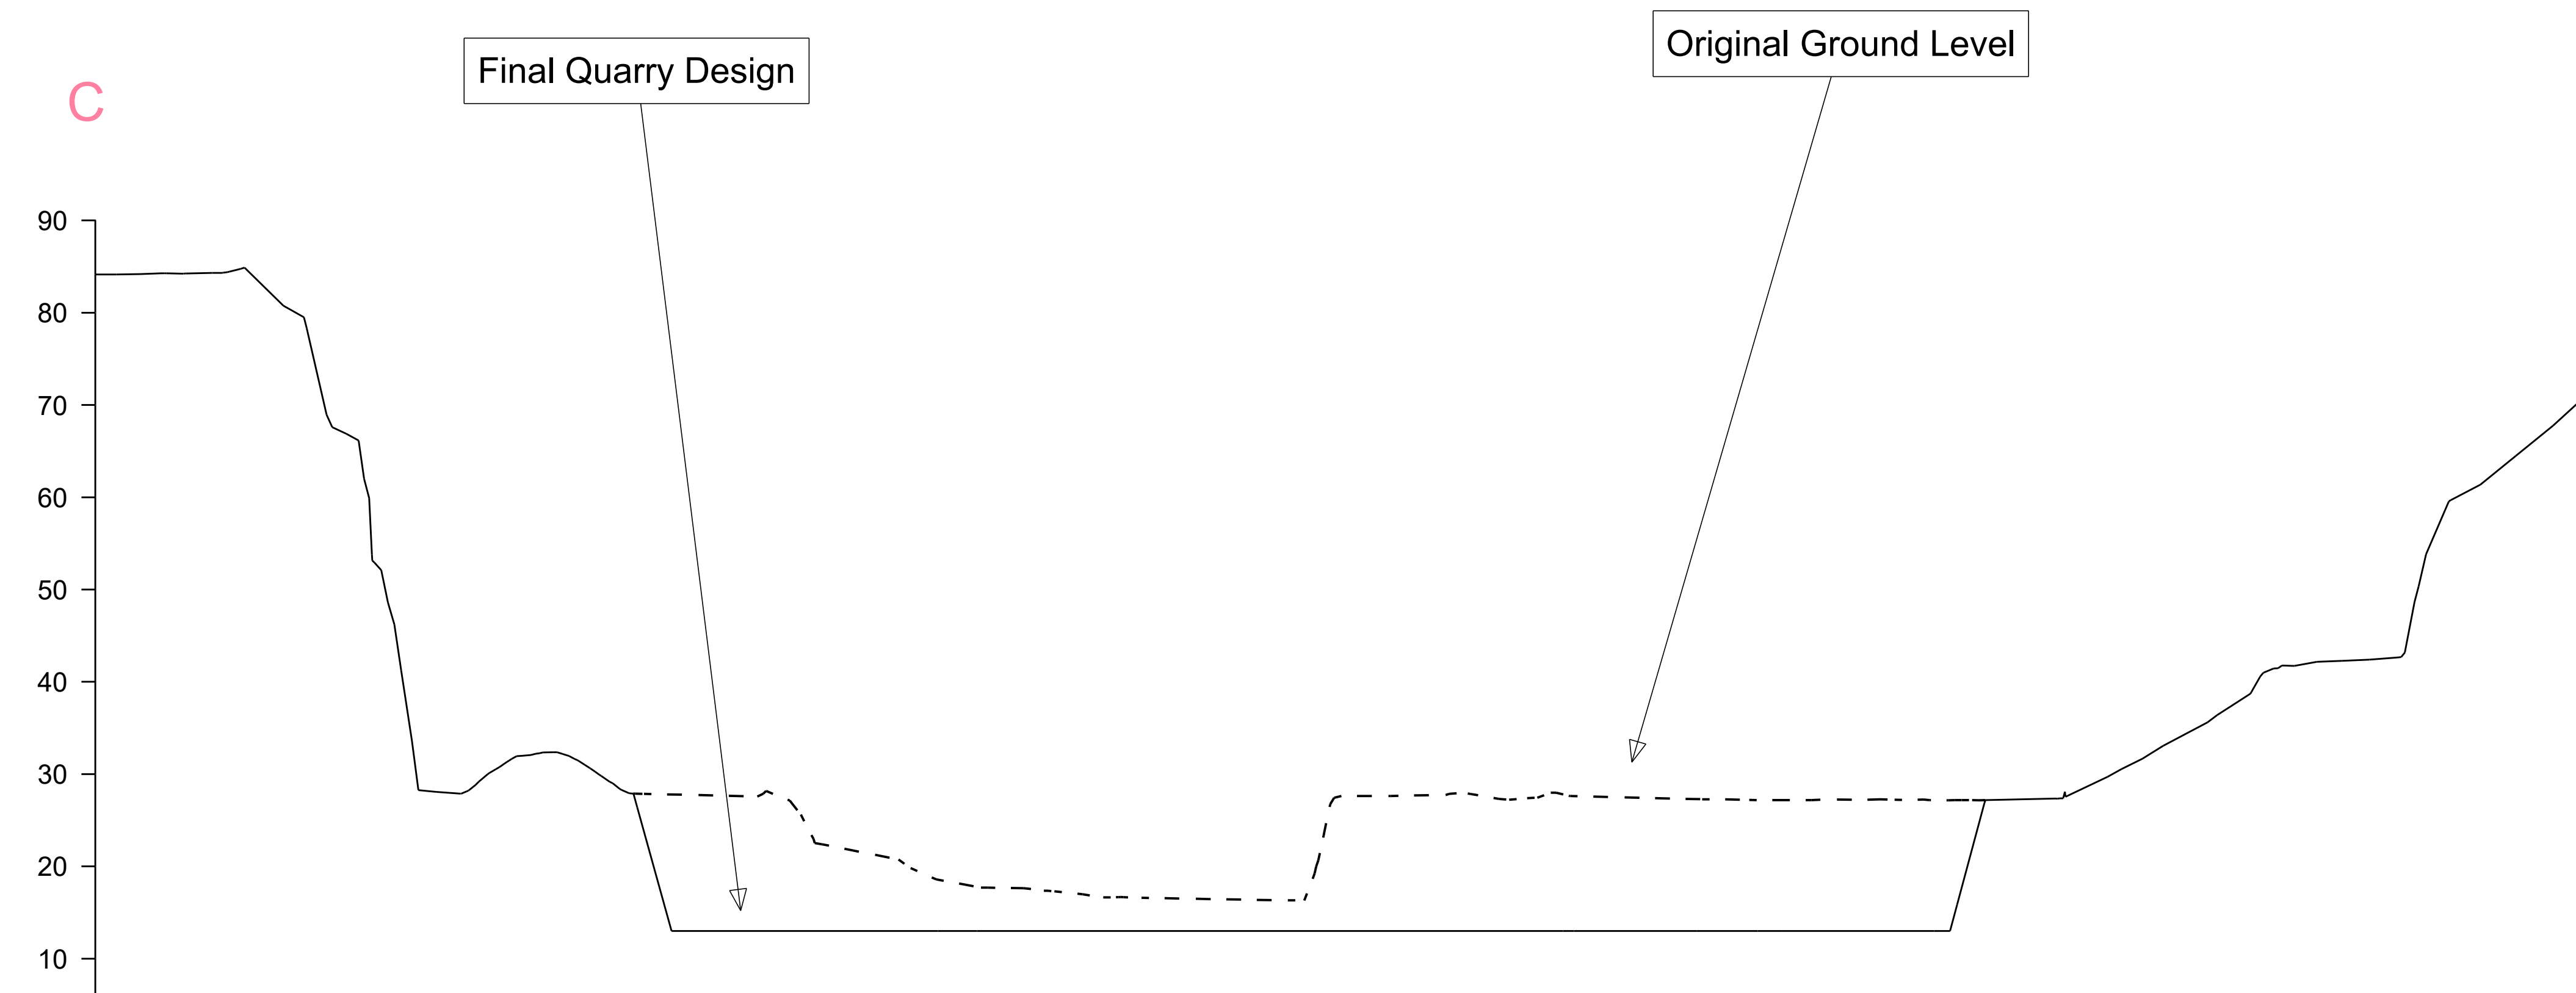

C'

D

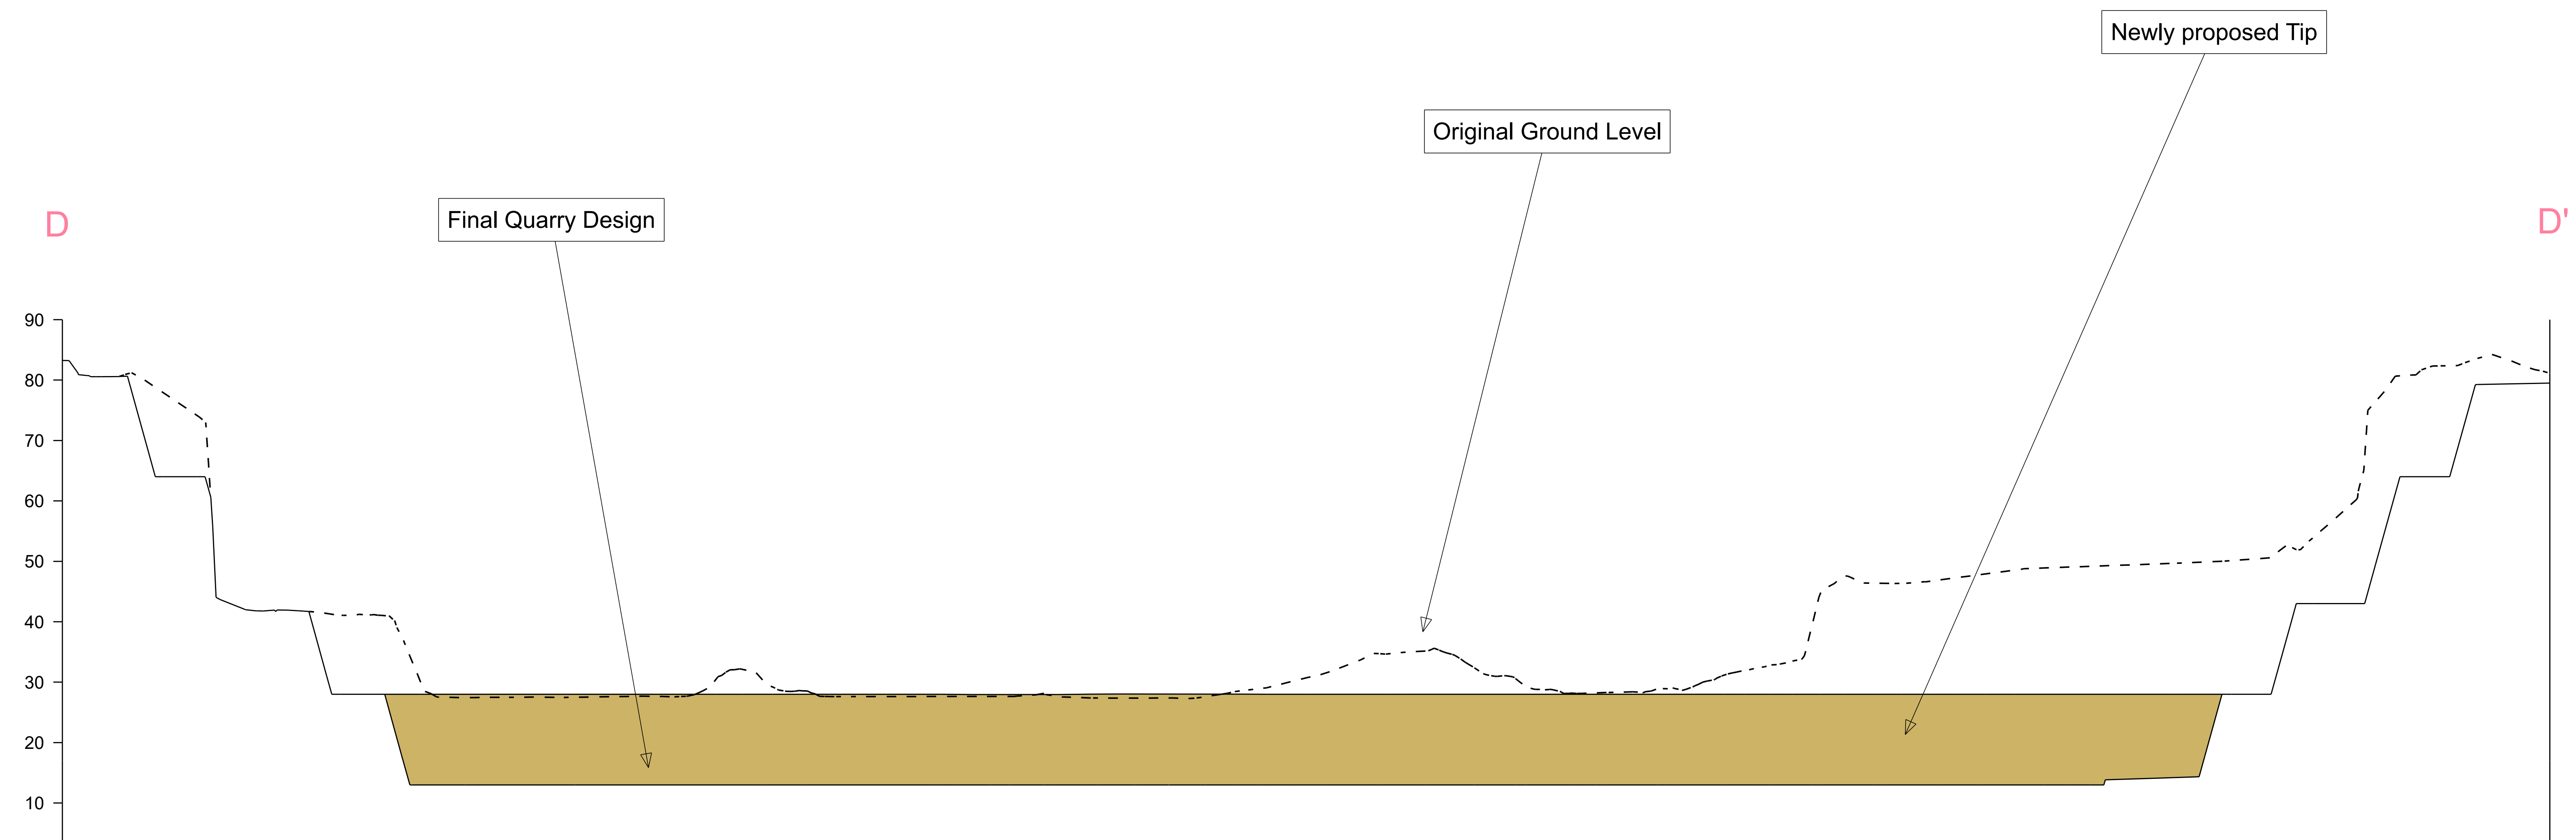

D'



Tromman (00153)

Cross Section taken drawn over
August 2023 survey

Drawn By
MSW

Scale
1 : 500

Dwg N°
240131Dwg02r1

Paper Size
A0L