


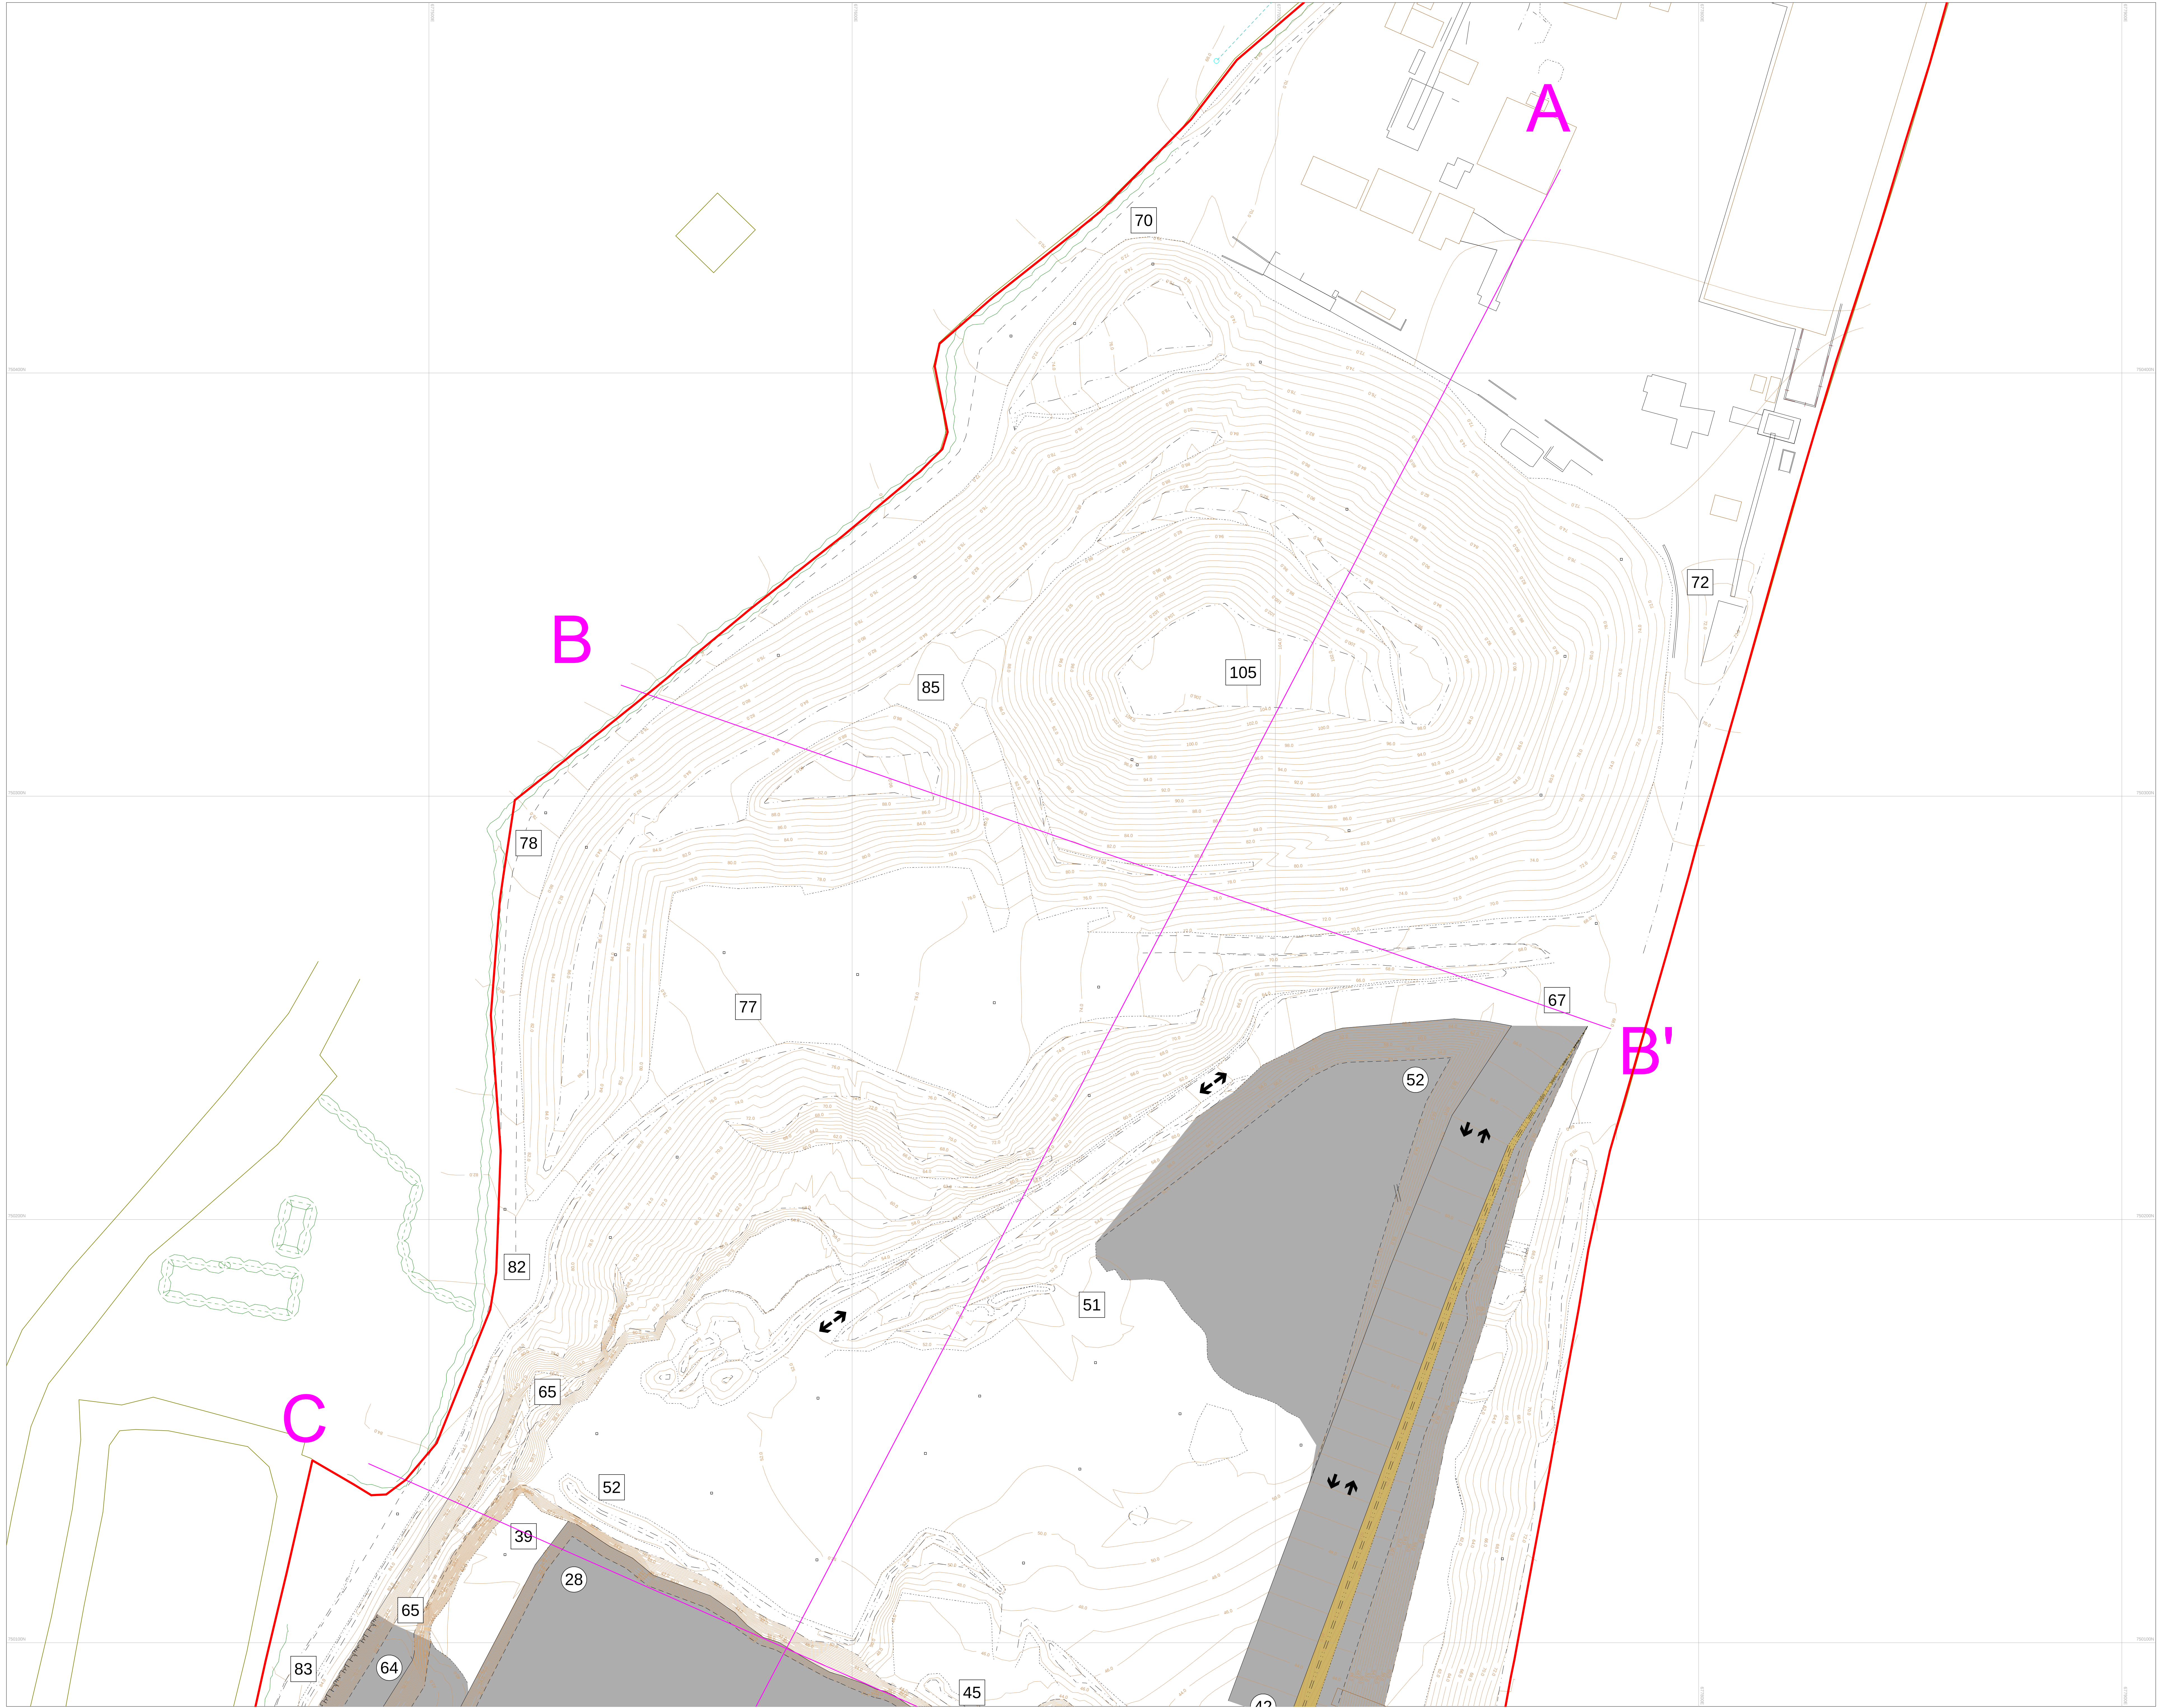


Legend

- 70 Existing Elevation
- 28 Development Elevation
- Dual Vehicle Haul Road
- Single Vehicle Haul Road
- Cross Section Lines
- Application Boundary

CYAL50372106
©Tailte Éireann–Surveying.

Projection=
IRENET95_Irish_Transverse_Mercator
Extracted from
Map Series | Map Sheets
1:2,500 | 2915-B
1:5,000 | 2915
1:5,000 | 2847

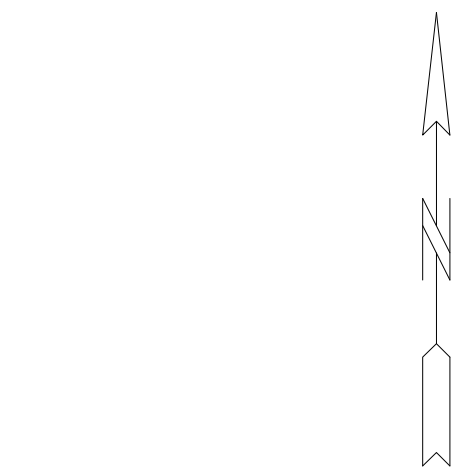

Tromman Quarry (00153)

**s.37L Application for Further
Quarrying - Phase 1**

Drawn By MSW	Scale 1 : 500
------------------------	-------------------------

Dwg N° 181029/02Av3	Paper Size A0L
-------------------------------	--------------------------