


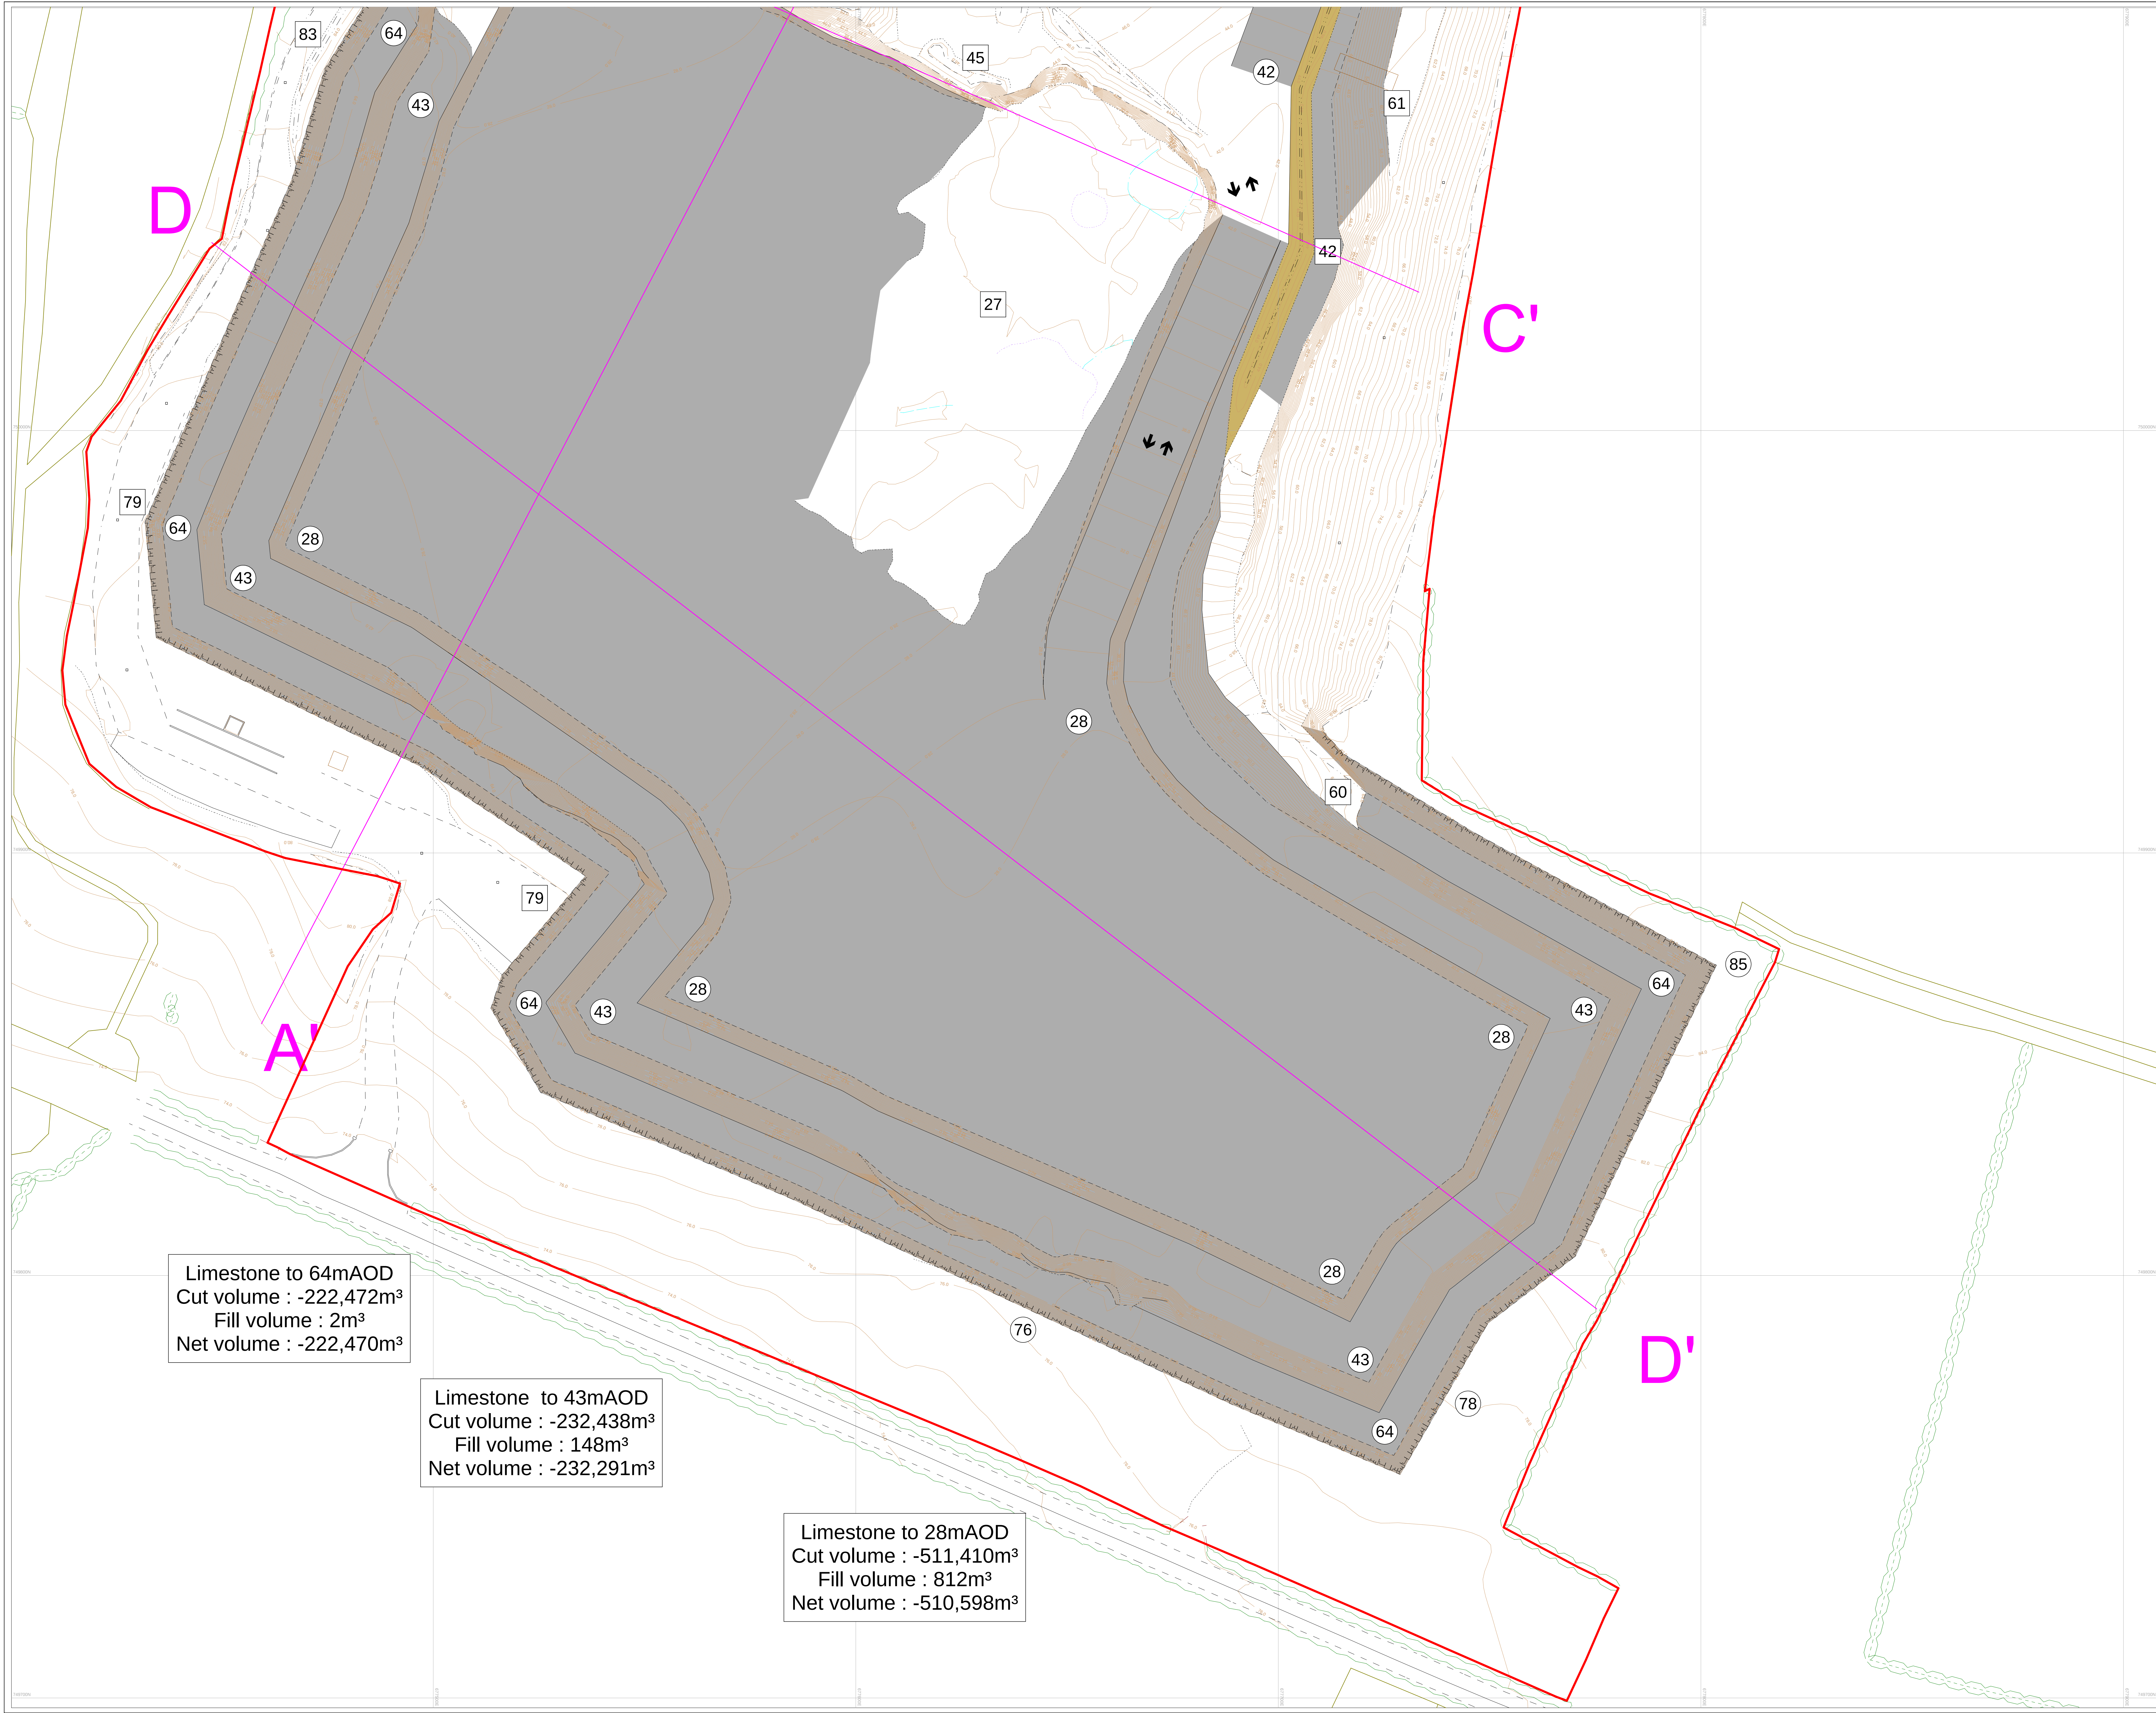

Legend

- Existing Elevation
- Development Elevation
- Dual Vehicle Haul Road
- Single Vehicle Haul Road
- Cross Section Lines
- Application Boundary

CYAL50372106
©Taitte Éireann–Surveying.
Projection=
IRENET95_Irish_Transverse_Mercator
Extracted from
Map Series | Map Sheets
1:2,500 | 2915-B
1:5,000 | 2915
1:5,000 | 2847

Tromman Quarry (00153)

s.37L Application for Further
Quarrying - Phase 1

Drawn By MSW	Scale 1 : 500
Dwg N° 181029/02Bv3	Paper Size A0L