



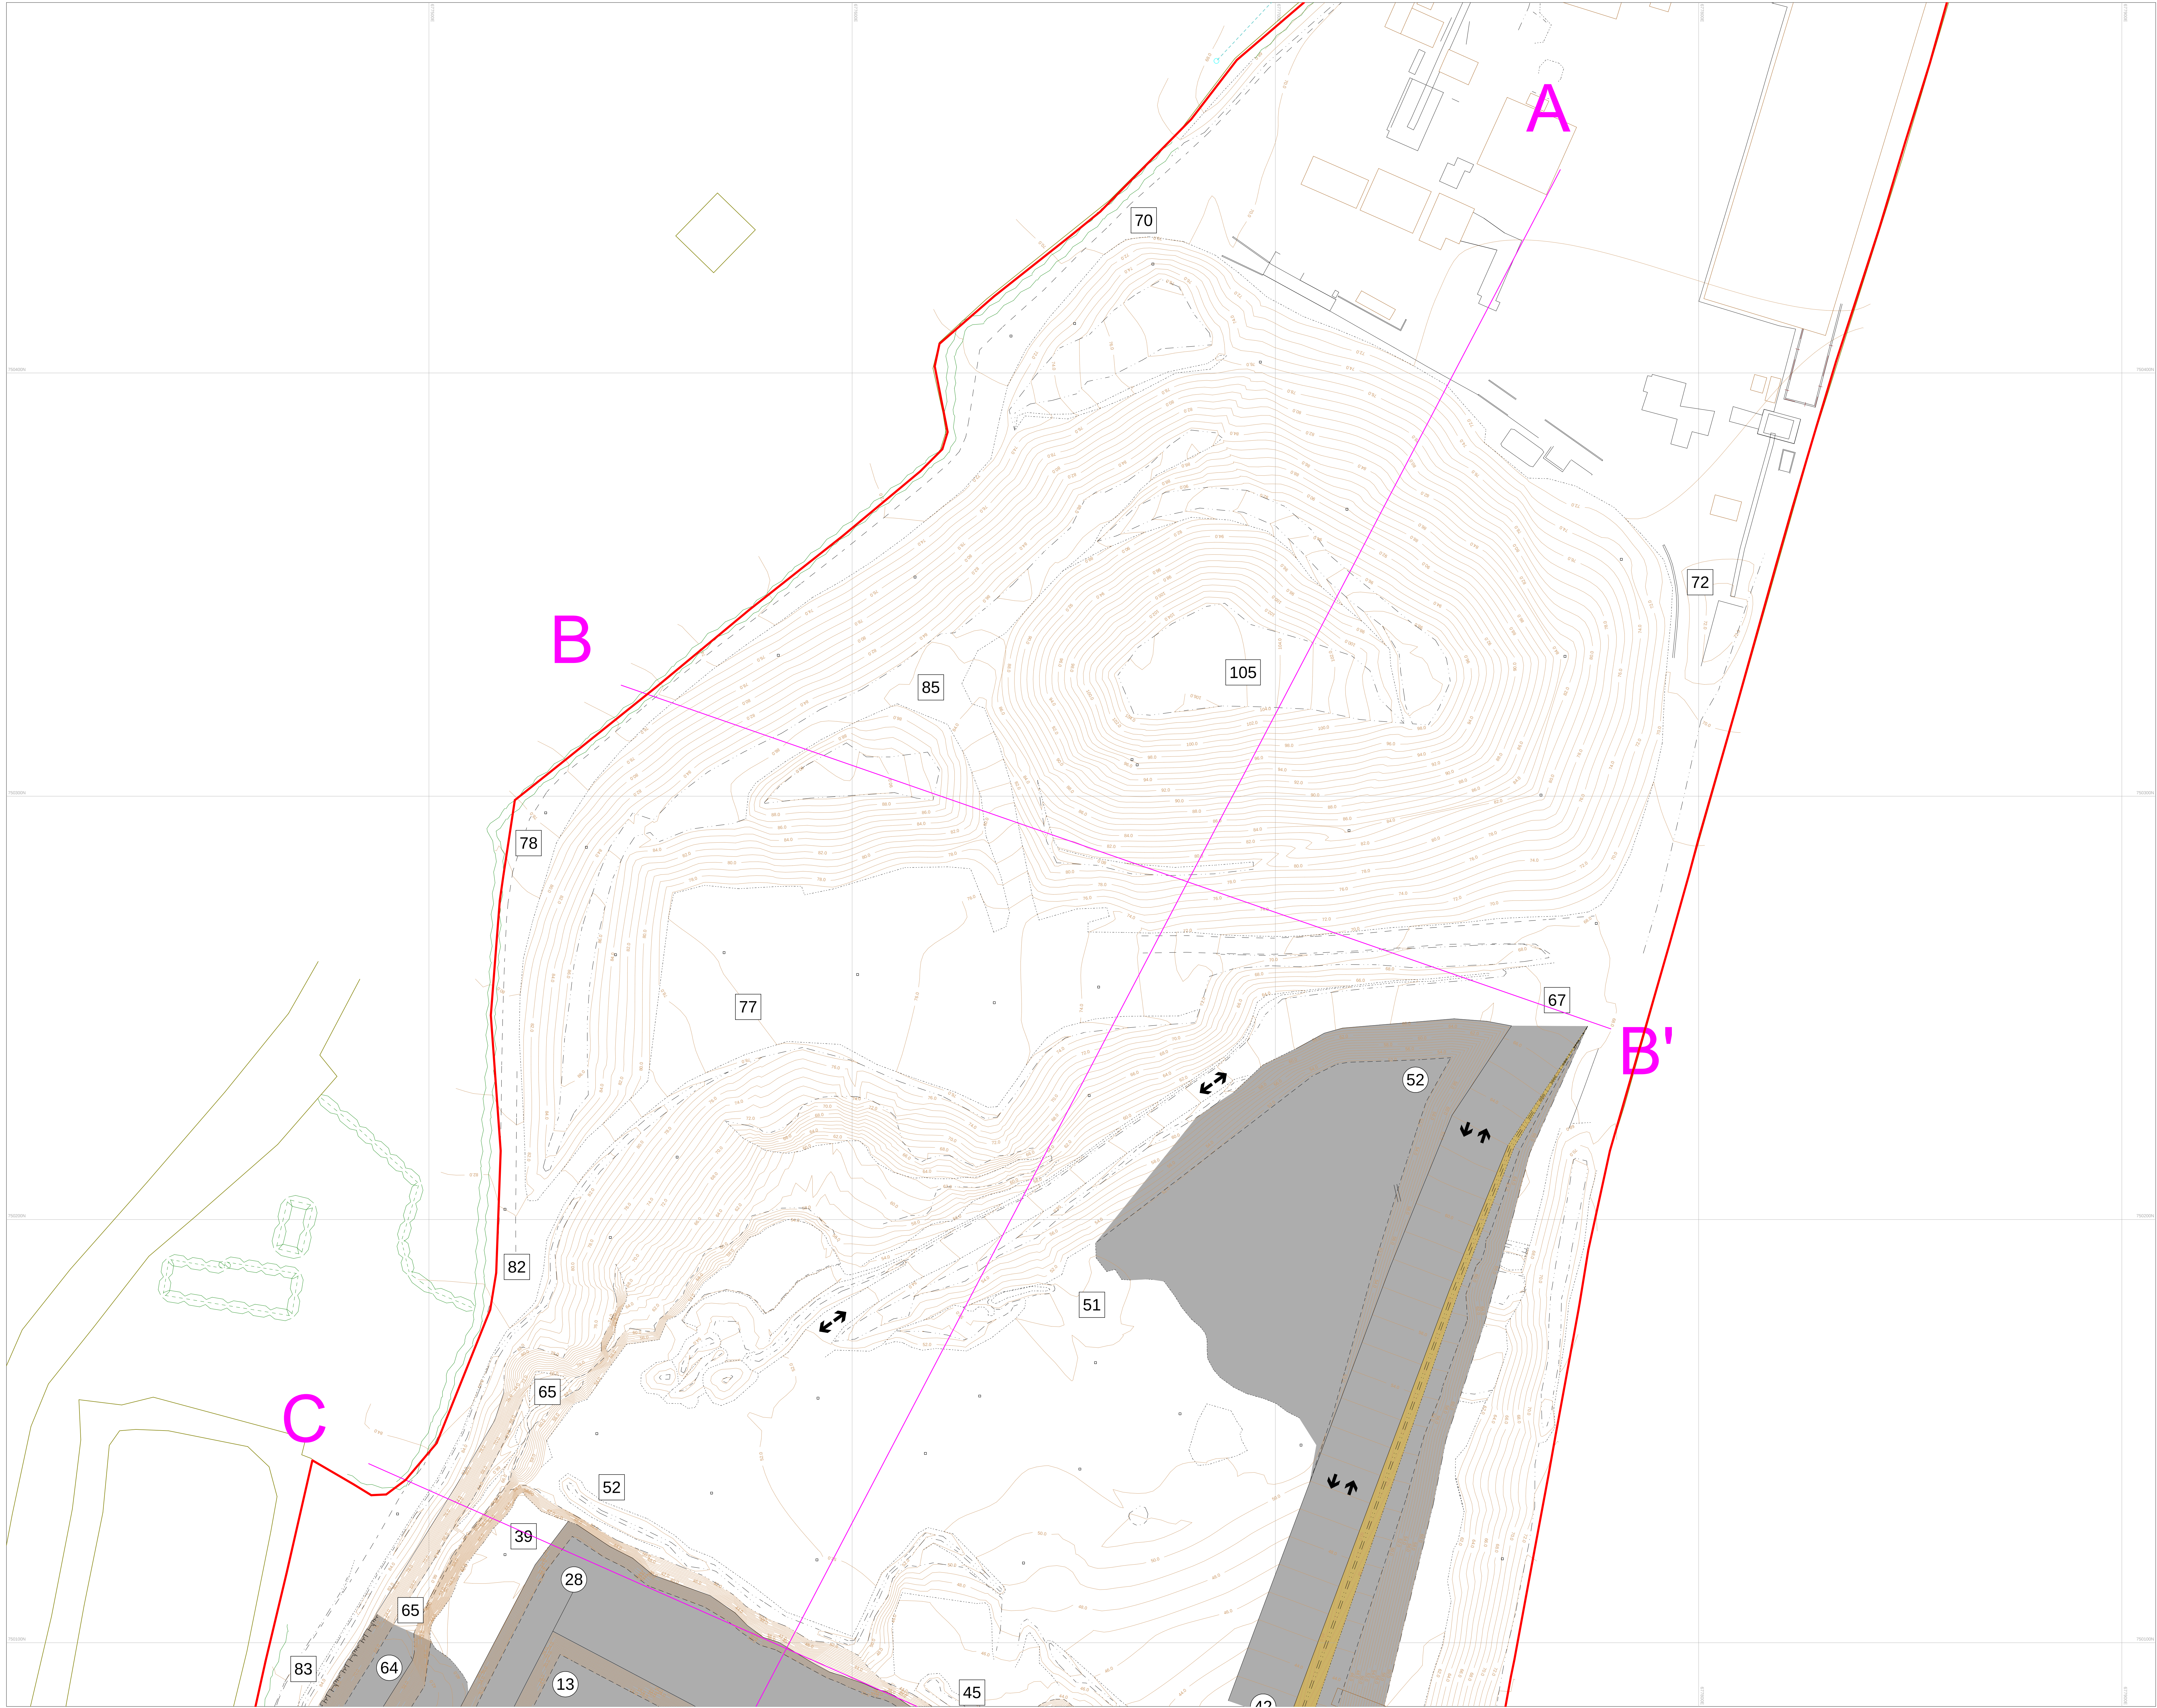

- Legend
- Existing Elevation
 - Development Elevation
 - Dual Vehicle Haul Road
 - Single Vehicle Haul Road
 - Cross Section Lines
 - Application Boundary

CYAL50372106
©Taité Éireann–Surveying.
Projection= IRENET95_Irish_Transverse_Mercator
Extracted from
Map Series | Map Sheets
1:2,500 | 2915-B
1:5,000 | 2915
1:5,000 | 2847

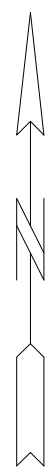

Tromman Quarry (00153)

s.37L Application for Further
Quarrying - Phase 2

Drawn By
MSW

Scale
1 : 500

Dwg N°
181029/03Av3

Paper Size
A0L