


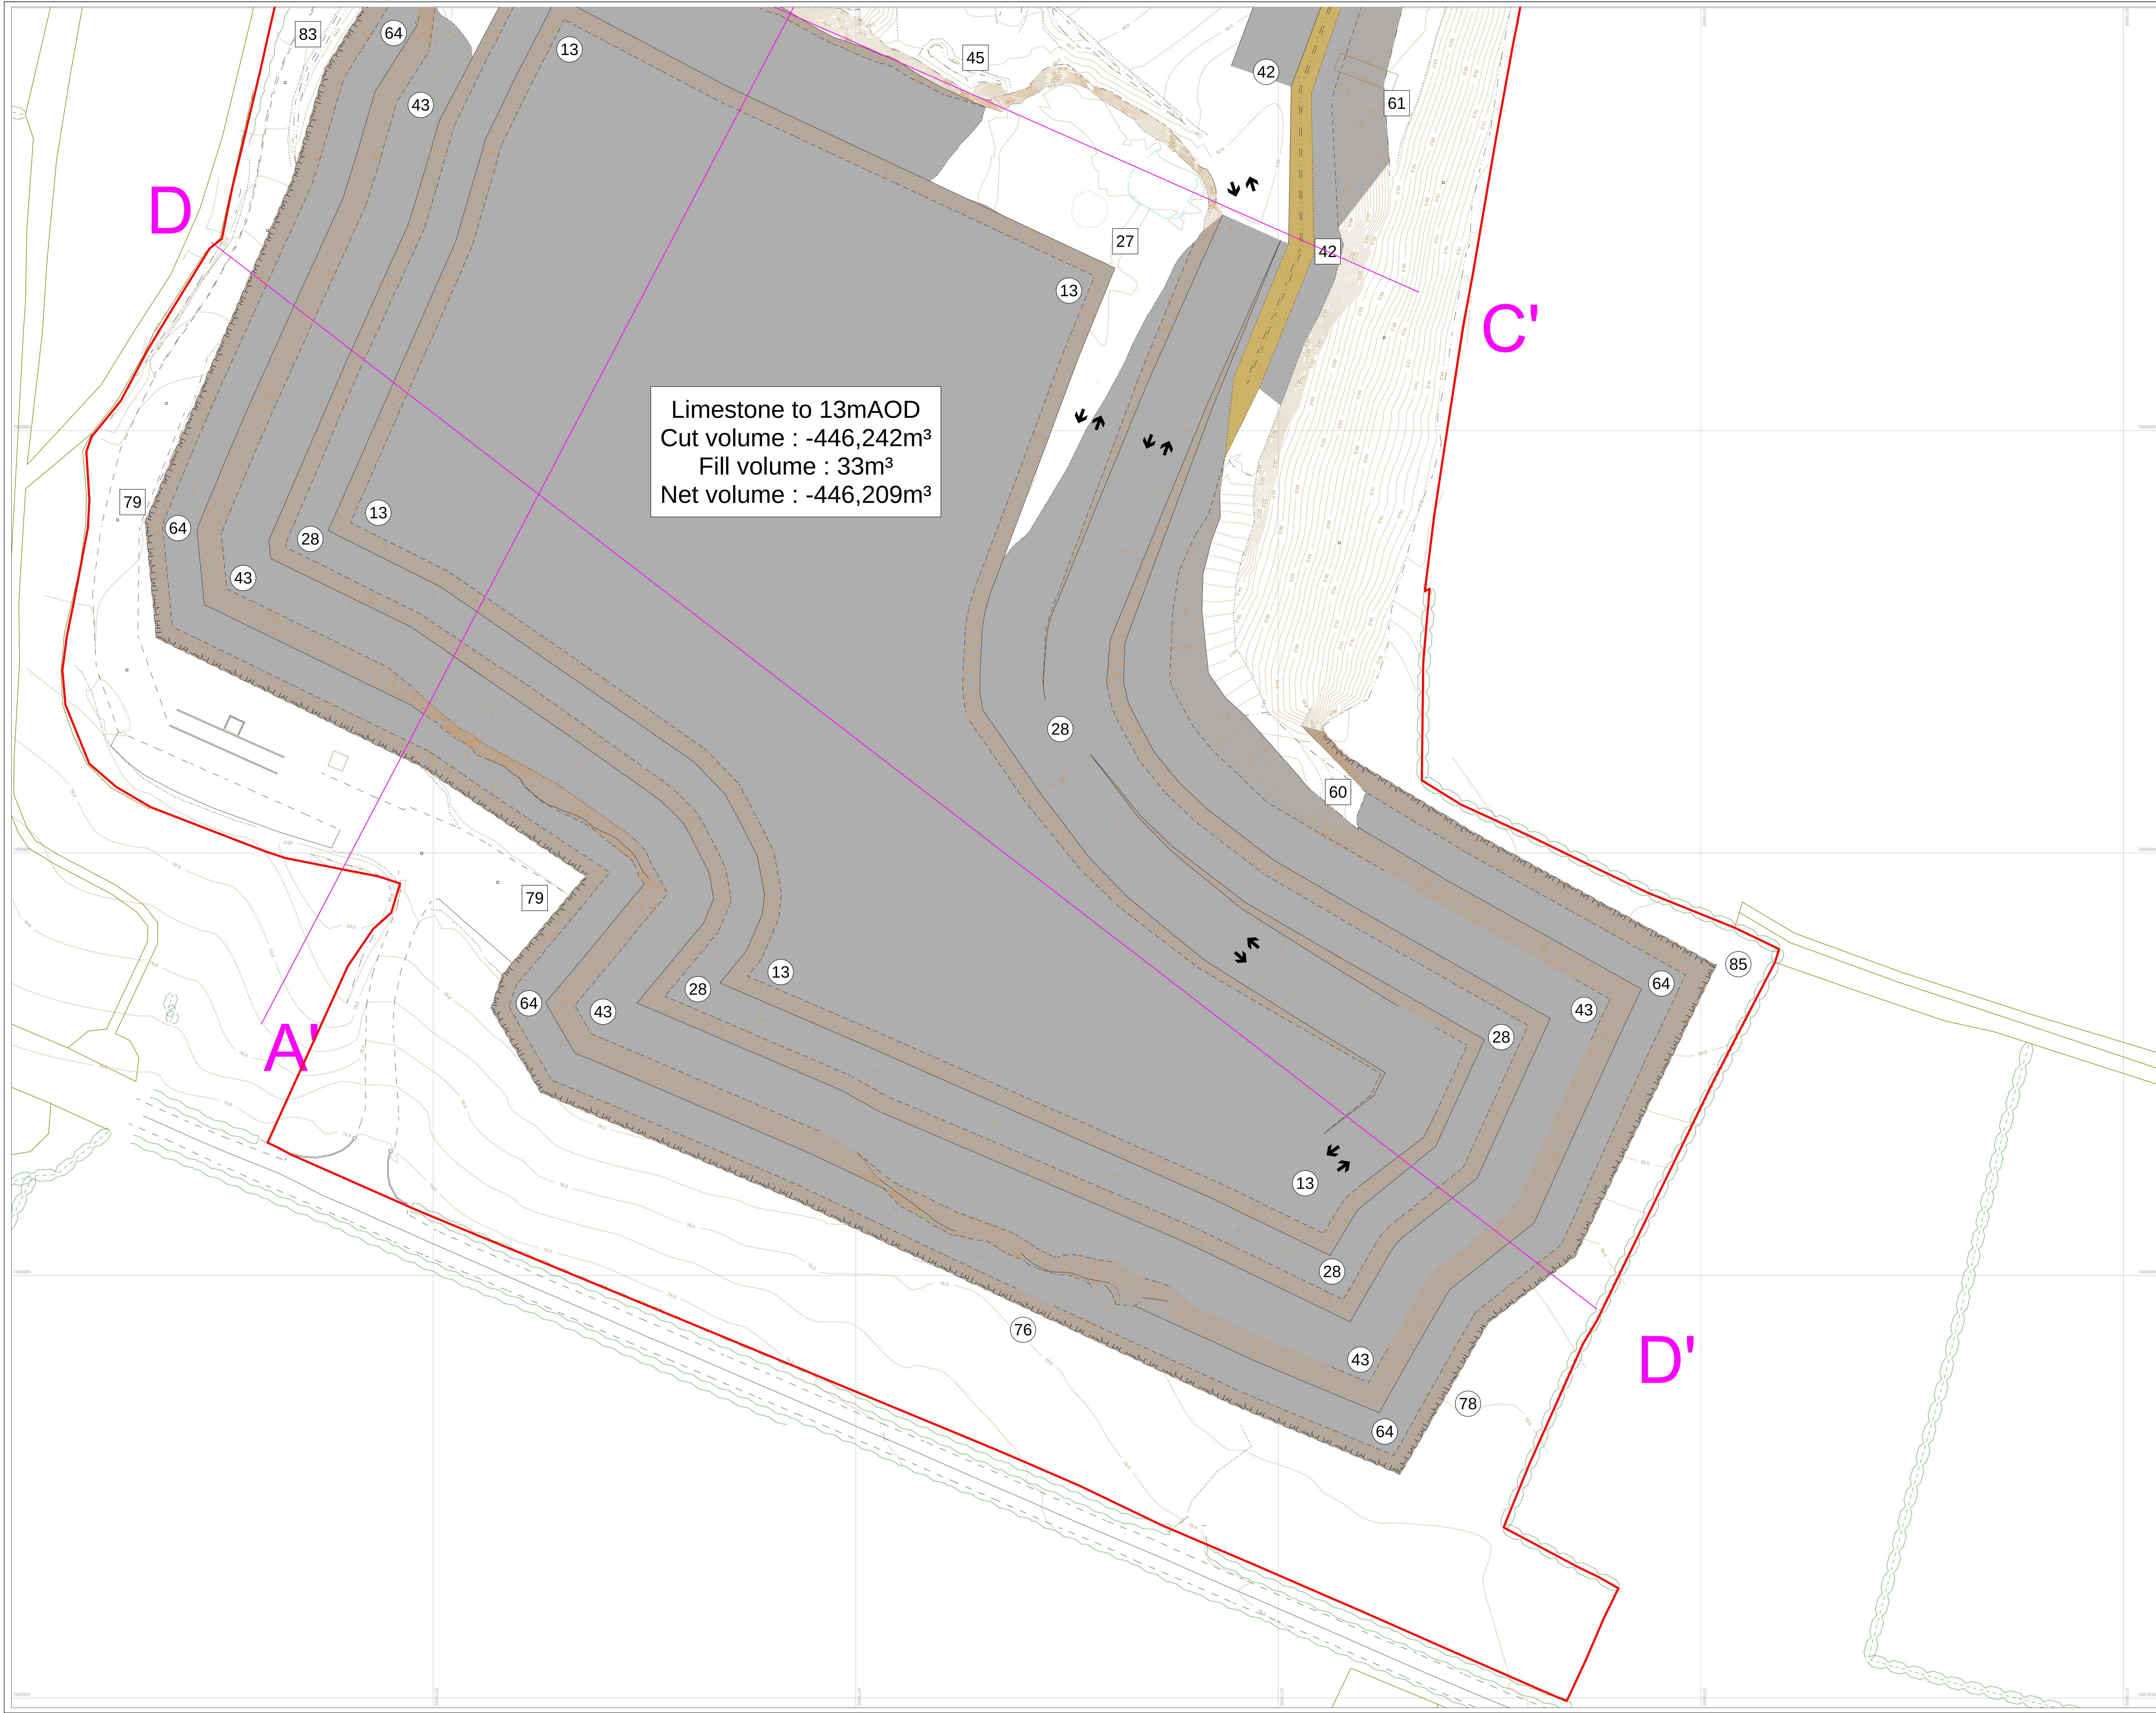


Limestone to 13m AOD
Cut volume : -446,242m³
Fill volume : 33m³
Net volume : -446,209m³

Legend

- 70 Existing Elevation
- 28 Development Elevation
- ↔ Dual Vehicle Haul Road
- ↔ Single Vehicle Haul Road
- Cross Section Lines
- Application Boundary

CYAL50372106
©Taitte Éireann—Surveying.
Projection=
IRENET95_Irish_Transverse_Mercator
Extracted from
Map Series | Map Sheets
1:2,500 | 2915-B
1:5,000 | 2915
1:5,000 | 2847

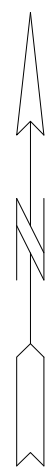

Tromman Quarry (00153)

s.37L Application for Further
Quarrying - Phase 2

Drawn By
MSW

Scale
1 : 500

Dwg N°
181029/03Bv3

Paper Size
A0L