


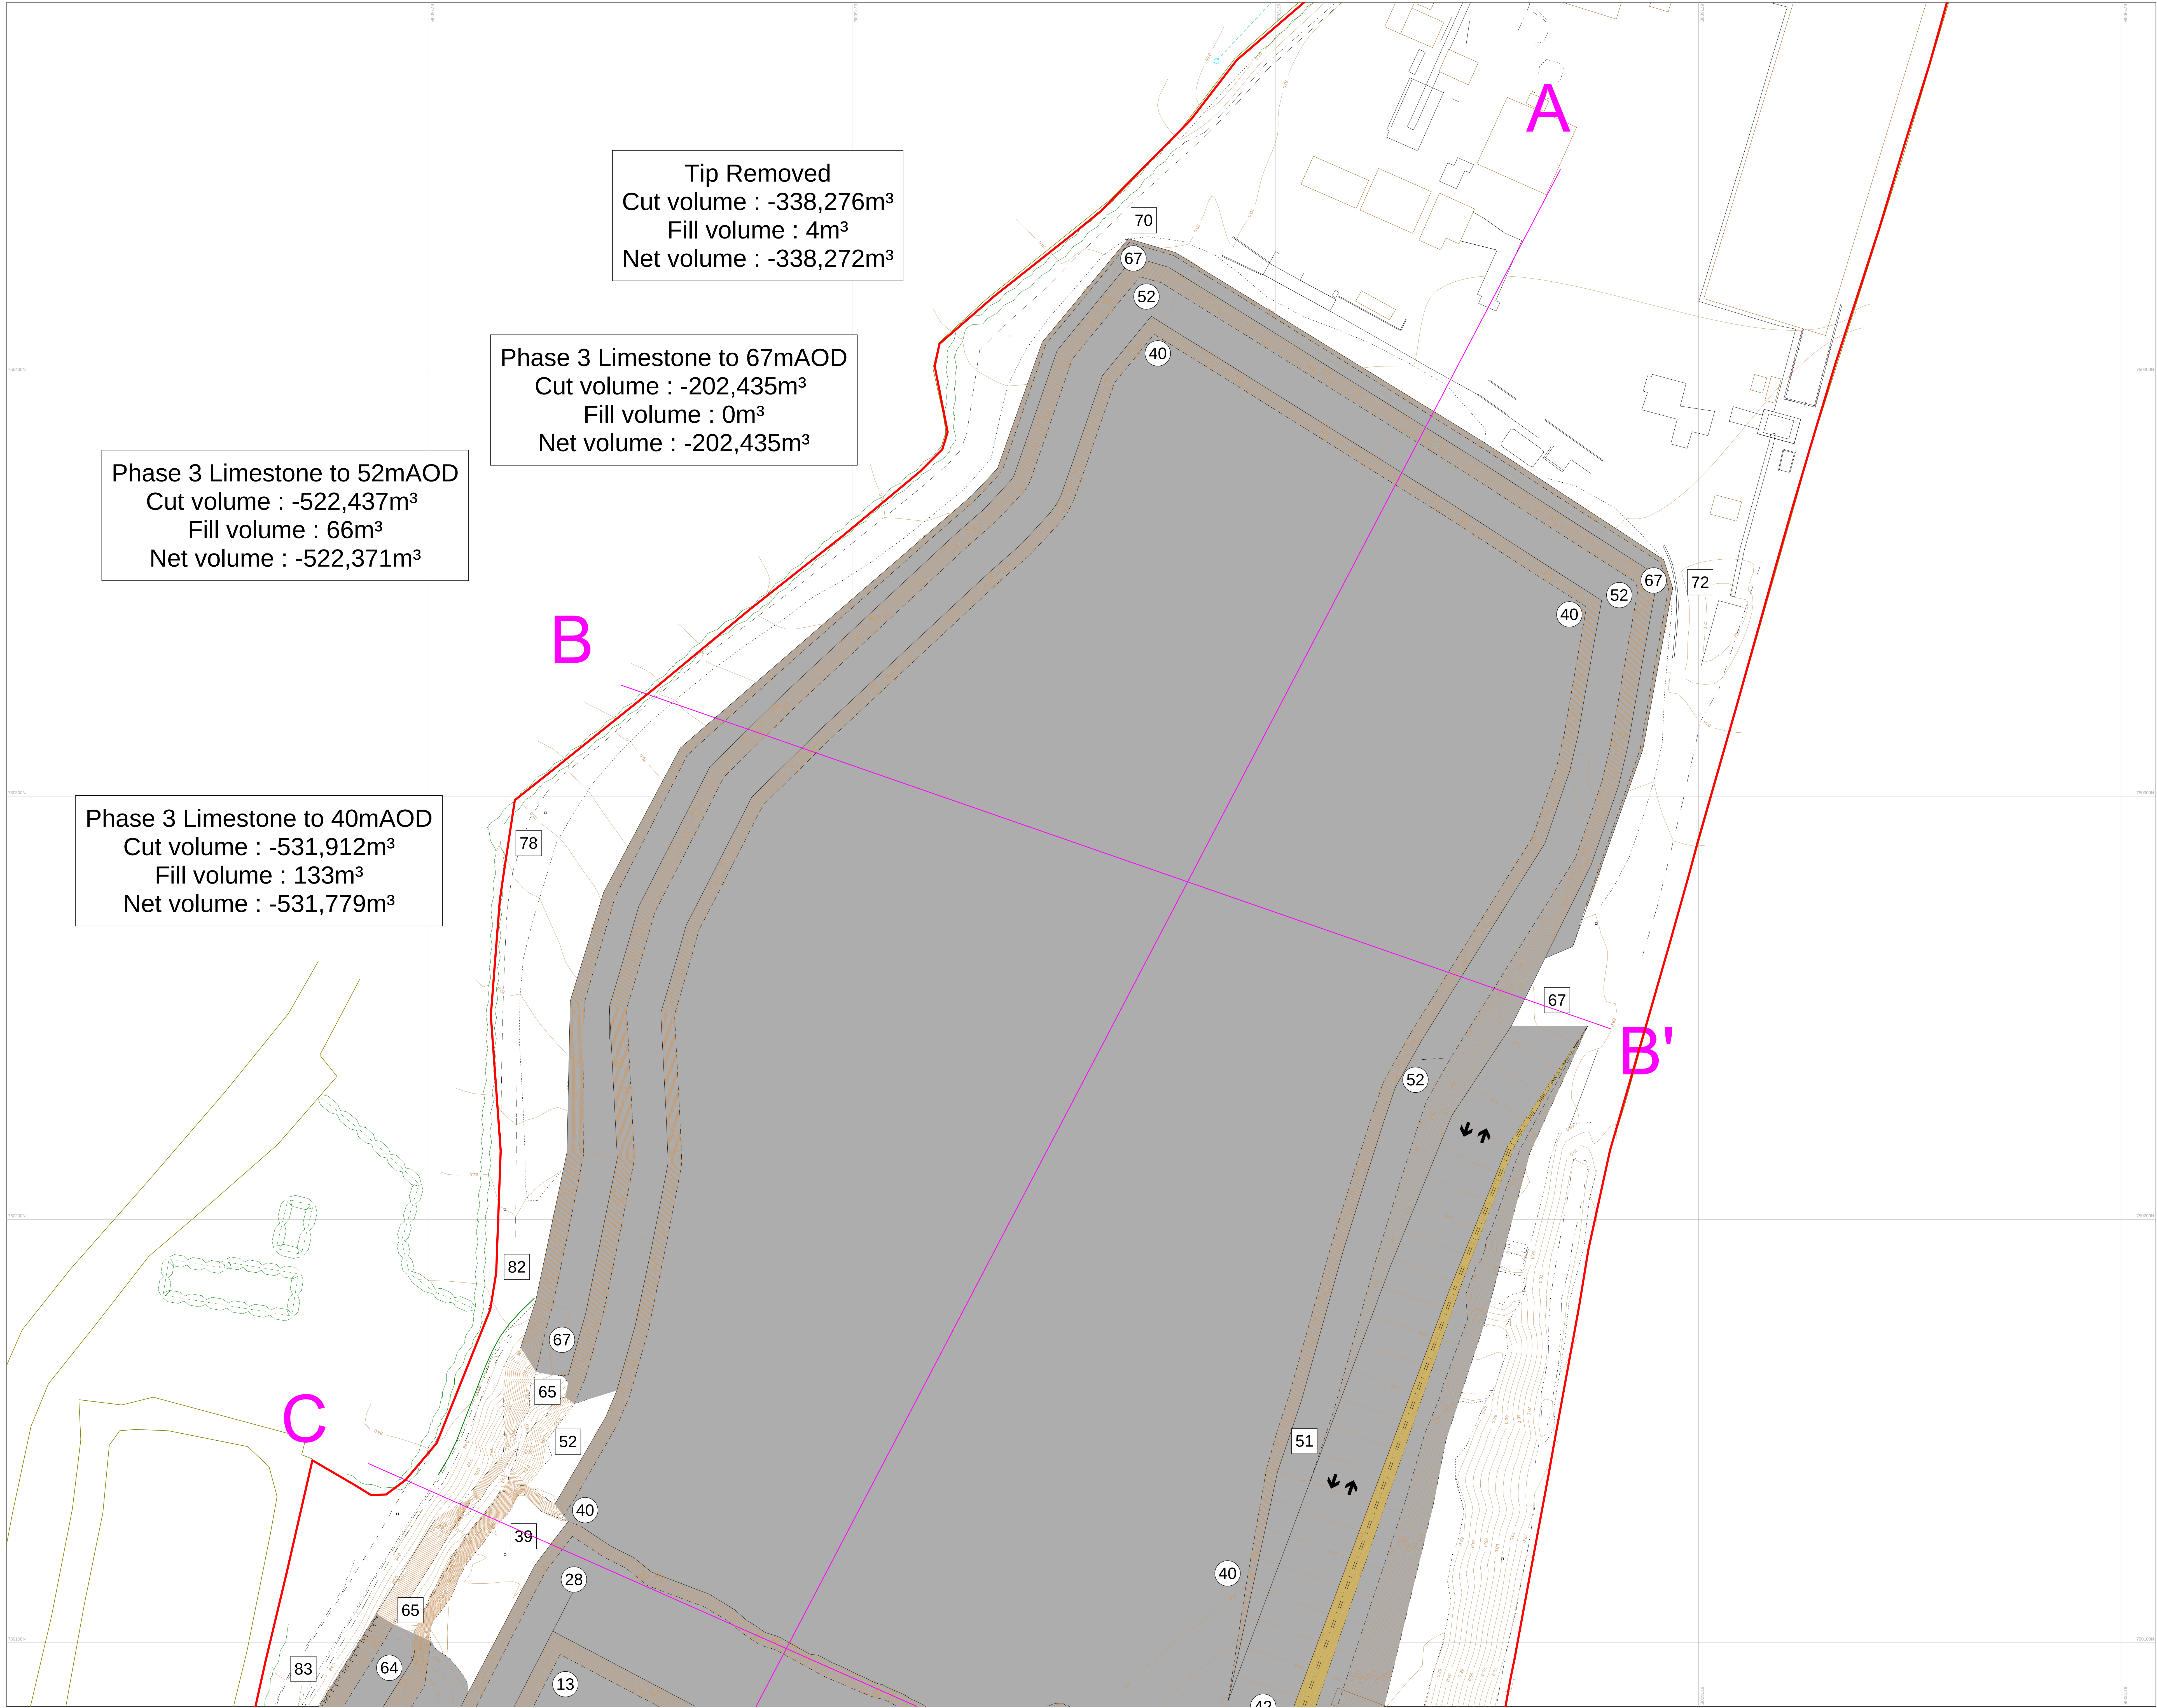

Legend

70

Existing Elevation

28

Development Elevation

↔

Dual Vehicle Haul Road

↔

Single Vehicle Haul Road

—

Cross Section Lines

—

Application Boundary

CYAL50372106  
©Taitte Éireann—Surveying.  
Projection=  
IRENET95\_Irish\_Transverse\_Mercator  
Extracted from  
Map Series | Map Sheets  
1:2,500 | 2915-B  
1:5,000 | 2915  
1:5,000 | 2847

Quarry  
Design®

Tromman Quarry (00153)

s.37L Application for Further  
Quarrying - Phase 3

Drawn By  
MSW

Scale  
1 : 500

Dwg N°  
181029/04Av3

Paper Size  
A0L