


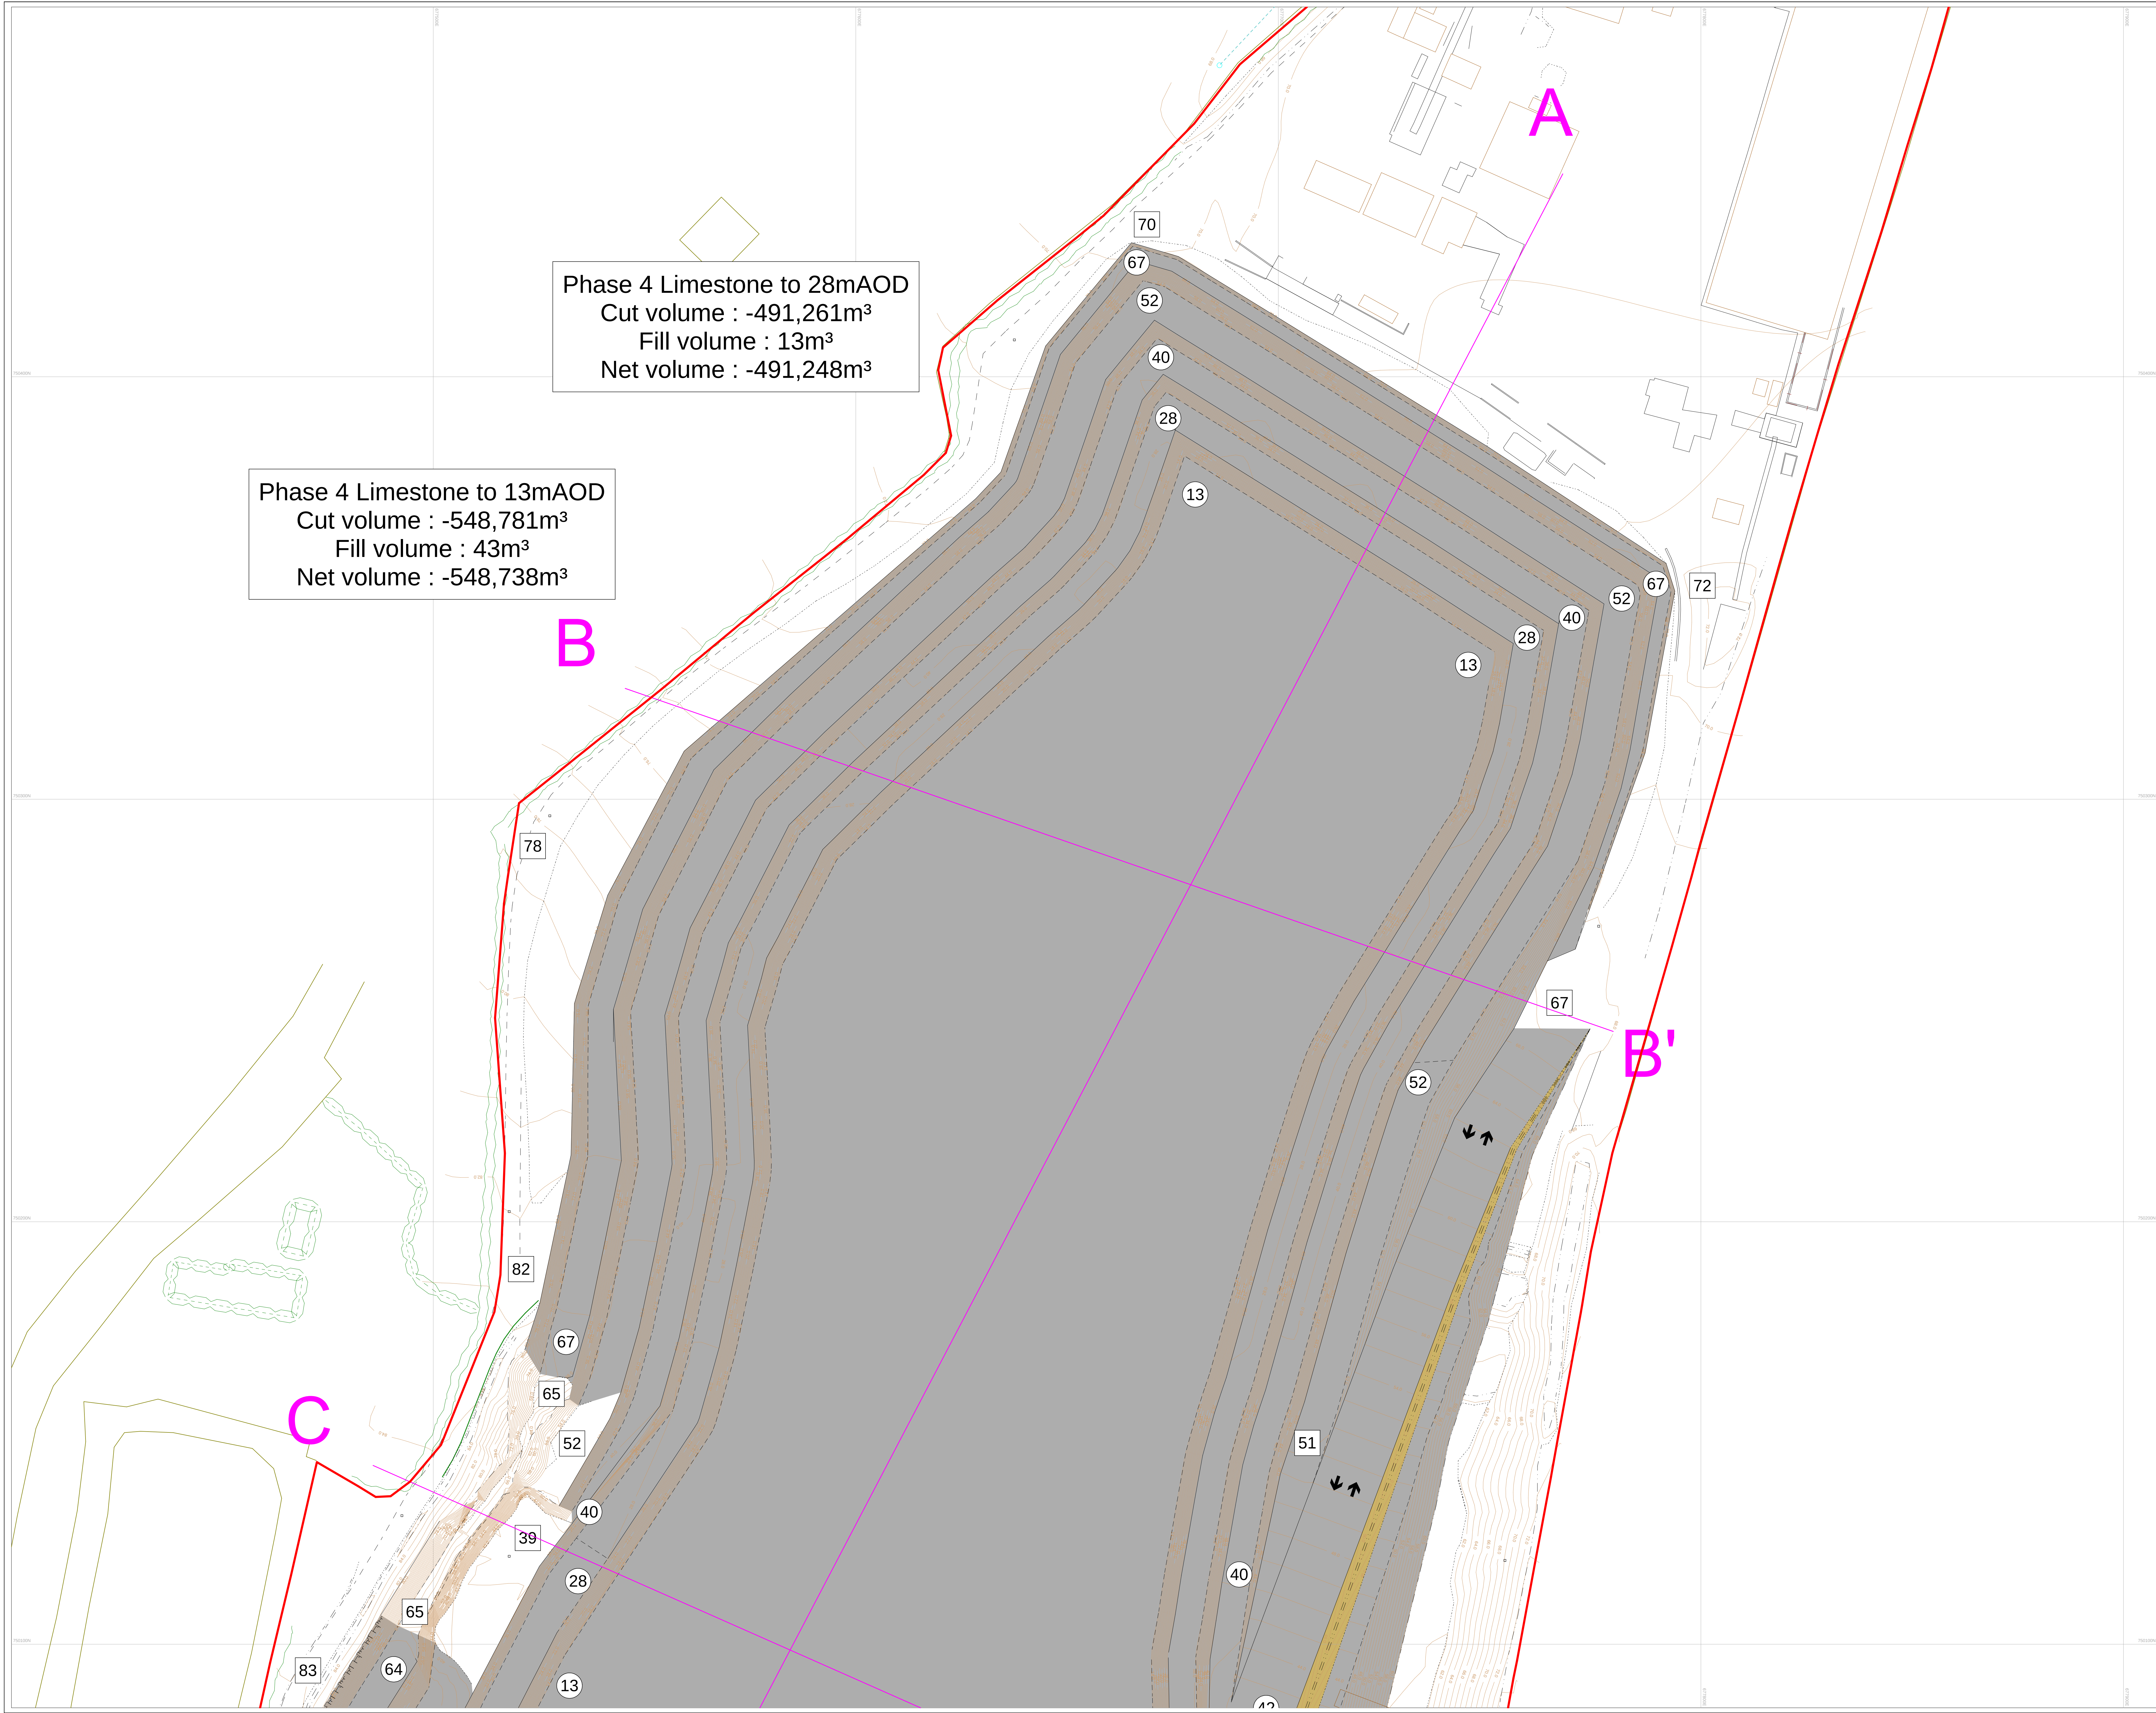


Phase 4 Limestone to 28m AOD
Cut volume : -491,261m³
Fill volume : 13m³
Net volume : -491,248m³

Phase 4 Limestone to 13m AOD
Cut volume : -548,781m³
Fill volume : 43m³
Net volume : -548,738m³

- Legend
- Existing Elevation
 - Development Elevation
 - Dual Vehicle Haul Road
 - Single Vehicle Haul Road
 - Cross Section Lines
 - Application Boundary

CYAL50372106
©Taitte Éireann–Surveying.
Projection=
IRENET95_Irish_Transverse_Mercator
Extracted from
Map Series | Map Sheets
1:2,500 | 2915-B
1:5,000 | 2915
1:5,000 | 2847

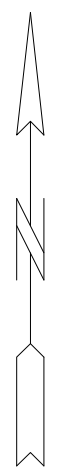

Tromman Quarry (00153)

s.37L Application for Further
Quarrying - Phase 4

Drawn By MSW	Scale 1 : 500
------------------------	-------------------------

Dwg N° 181029/05Av3	Paper Size A0L
-------------------------------	--------------------------