


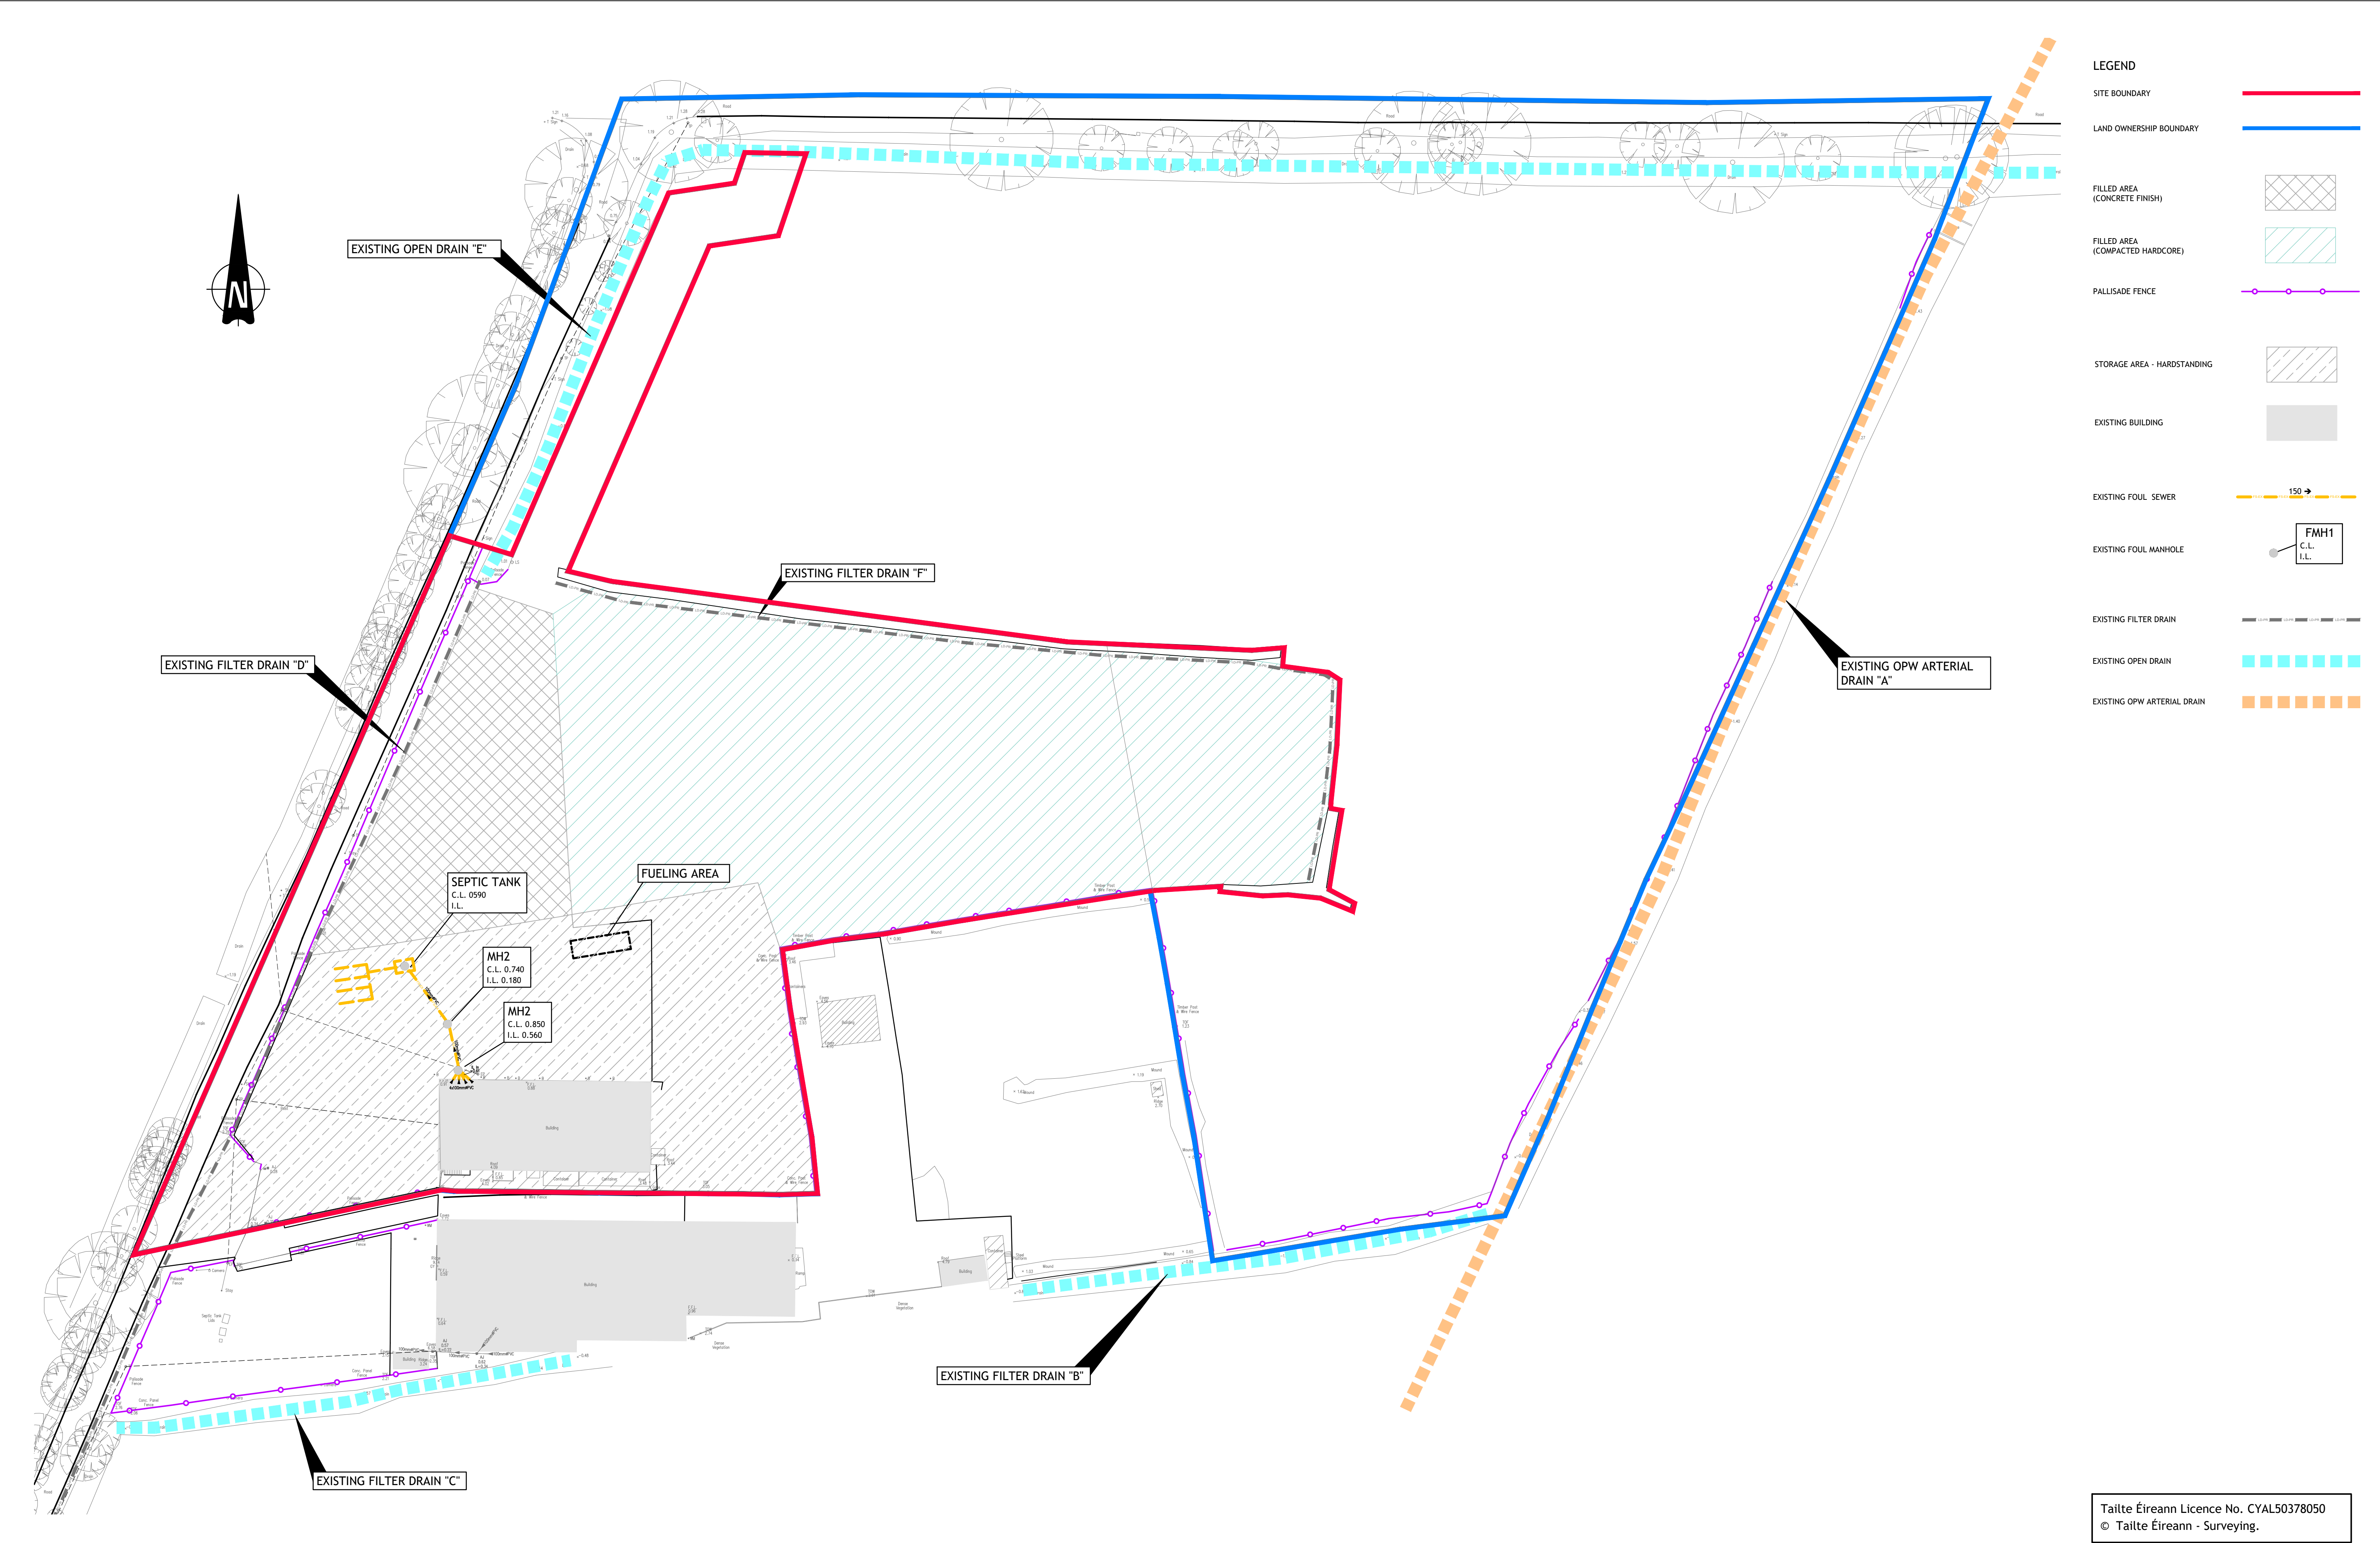

- LEGEND**
- SITE BOUNDARY
 - LAND OWNERSHIP BOUNDARY
 - FILLED AREA (CONCRETE FINISH)
 - FILLED AREA (COMPACTED HARDCORE)
 - PALLISADE FENCE
 - STORAGE AREA - HARDSTANDING
 - EXISTING BUILDING
 - EXISTING FOUL SEWER
 - EXISTING FOUL MANHOLE
 - EXISTING FILTER DRAIN
 - EXISTING OPEN DRAIN
 - EXISTING OPW ARTERIAL DRAIN

Tailte Éireann Licence No. CYAL50378050
© Tailte Éireann - Surveying.

© PUNCH Consulting Engineers
This drawing and any design hereon is the copyright of the Consultants and must not be reproduced without their written consent.
All drawings remain the property of the Consultants.
Figured dimension only to be taken from this drawing.
Consultants to be informed immediately of any discrepancies before work proceeds.



Rev	Amendment	By	Date	Rev	Amendment	By	Date	Client:
C01	ISSUED FOR PLANNING	PJM	2024-05-30					



Project:	O'CARROLL HAULAGE & CRANE HIRE LTD. - RETENTION PLANNING				
Title:	SITE LAYOUT PLAN - EXISTING (UNMITIGATED)				
Drawn:	PJ Mulcahy	Date drawn:	2024-02-29	Technician Check:	PJ Mulcahy
		Model Ref:	231279-PUNCH-XX-XX-M2-C-0401	Engineer Check:	J Bailey
Project No:	231279			Drawing Status:	Donal Gallery
Scale @ A1:	1:500	Document Ref:	231279-PUNCH-XX-XX-DR-C-0401	A0 (Planning)	
				Revision No:	C01