
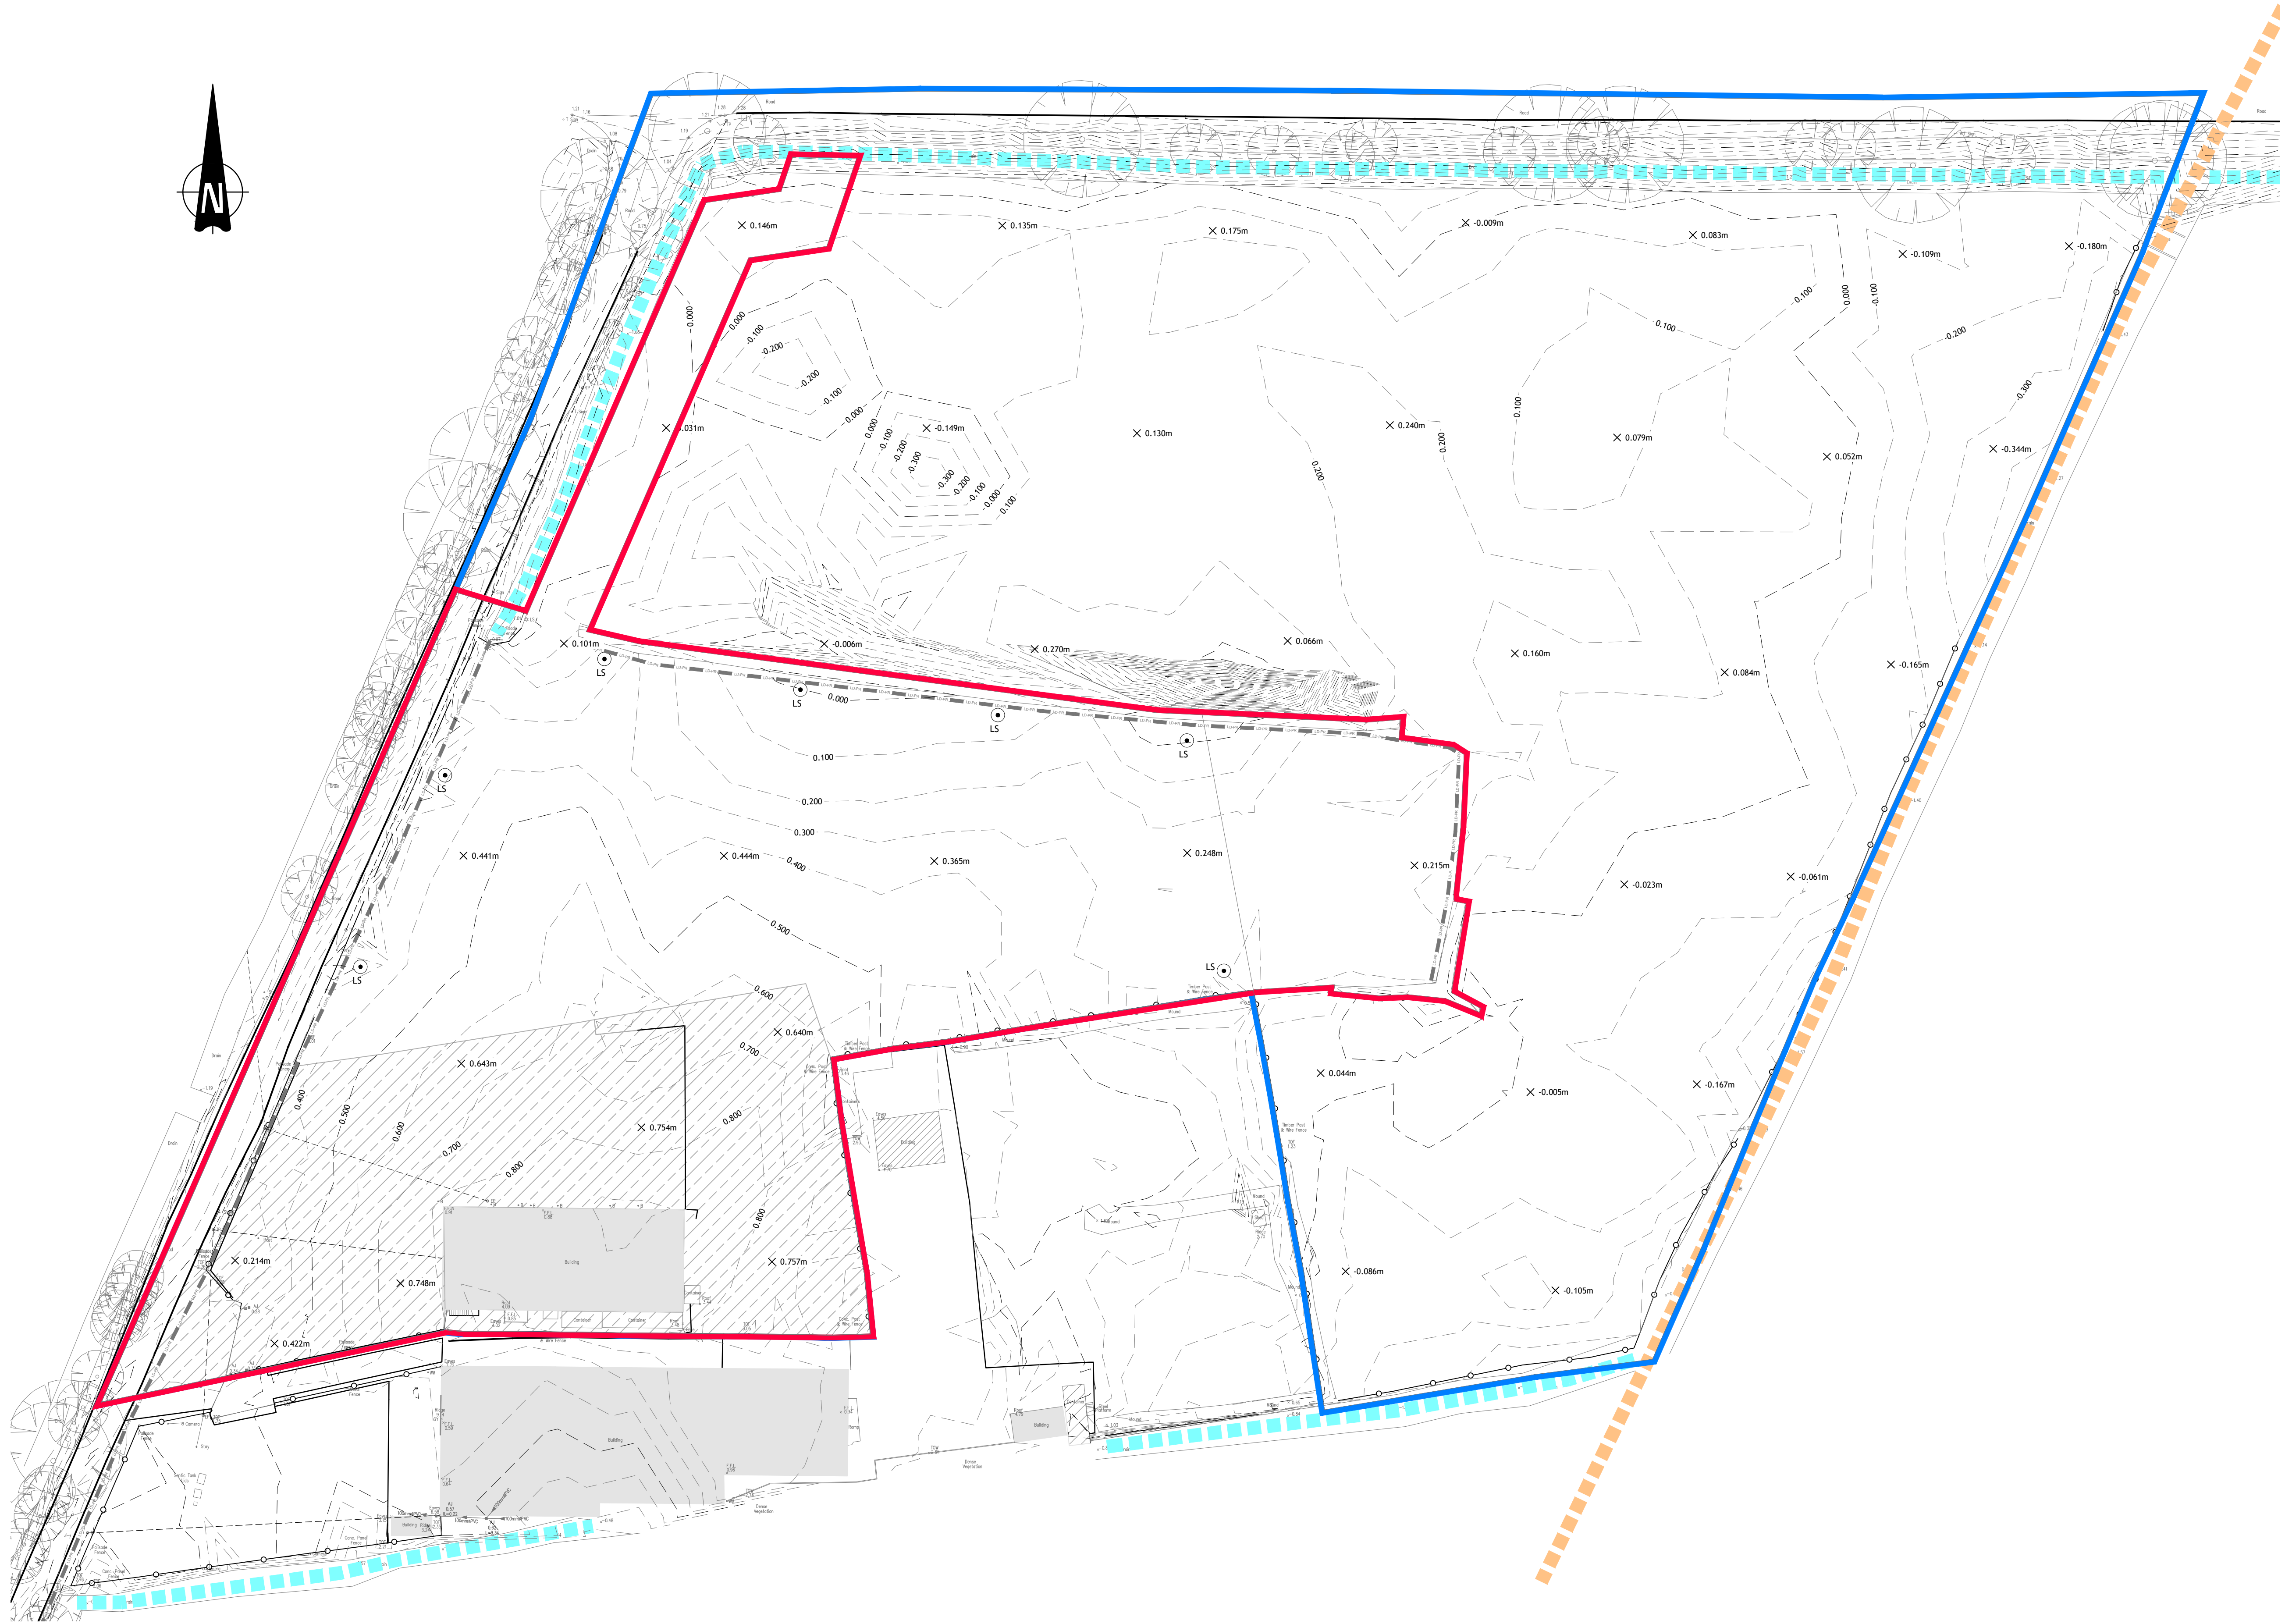


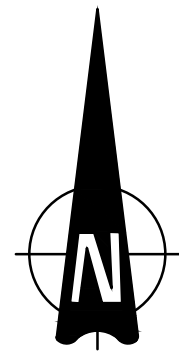

LEGEND	
SITE BOUNDARY	—
LAND OWNERSHIP BOUNDARY	—
EXISTING LEVEL	×10.000
PROPOSED MAJOR CONTOURS	14.000
PROPOSED MINOR CONTOURS	
EXISTING FILTER DRAIN	—
EXISTING OPEN DRAIN	—
EXISTING OPW ARTERIAL DRAIN	—

Taitte Éireann Licence No. CYAL50378050
© Taitte Éireann - Surveying.

© PUNCH Consulting Engineers

This drawing and any design hereon is the copyright of the Consultants and must not be reproduced without their written consent.
All drawings remain the property of the Consultants.
Figured dimension only to be taken from this drawing.
Consultants to be informed immediately of any discrepancies before work proceeds.



Rev	Amendment	By	Date	Rev	Amendment	By	Date	Client:
C01	ISSUED FOR PLANNING	PJM	2024-05-30					



Project: O'CARROLL HAULAGE & CRANE HIRE LTD. - RETENTION PLANNING						
Title: SITE LEVELS - EXISTING						
Drawn: PJ Mulcahy	Date drawn: 2024-02-29	Technician Check: PJ Mulcahy	Engineer Check: J Bailey	Approved: Donal Gallery		
Project No: 231279	Model Ref: 231279-PUNCH-XX-XX-M2-C-0422	Drawing Status: A0 (Planning)		Revision No: C01		
Scale @ A1: 1:500	Document Ref: 231279-PUNCH-XX-XX-DR-C-0422					