


FENCE DETAILS


Notes:
All measurements, heights, areas, levels, and structural details to be checked and verified by the contractor and Architect/Engineer prior to commencement of any works or agreements
Do not scale any drawing. Work to figured dimensions only

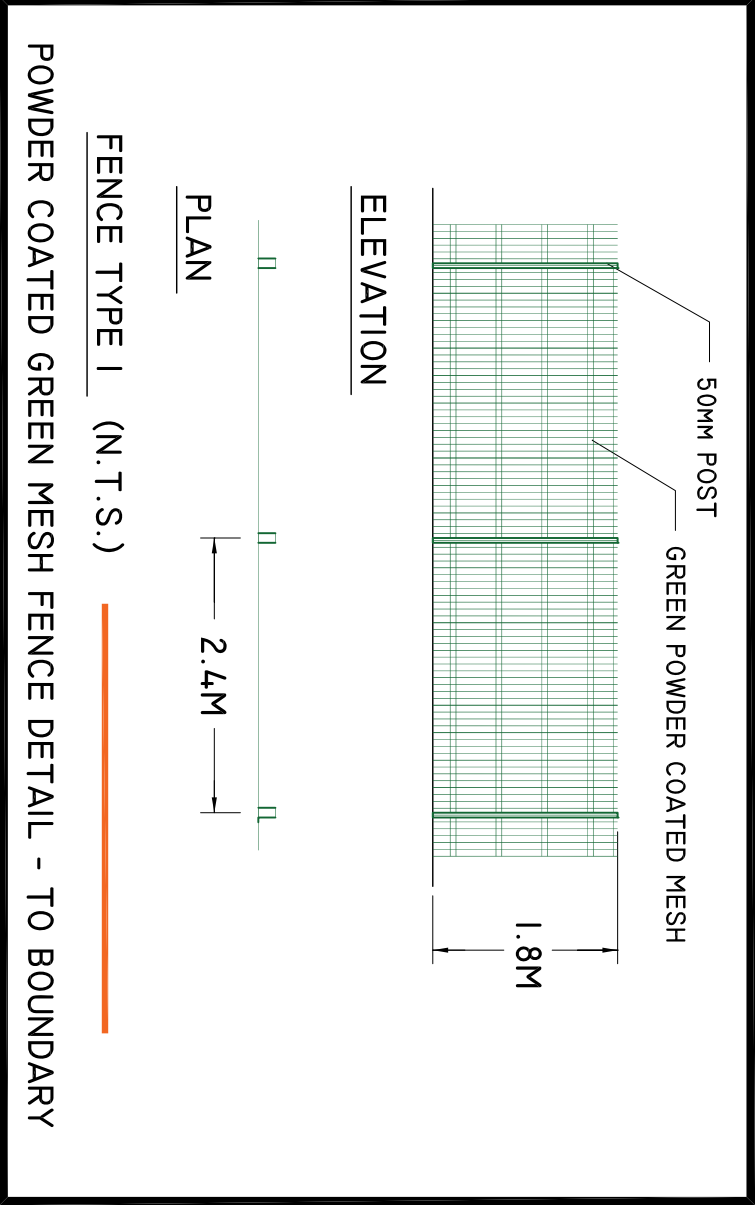

PIC 2



PIC 3

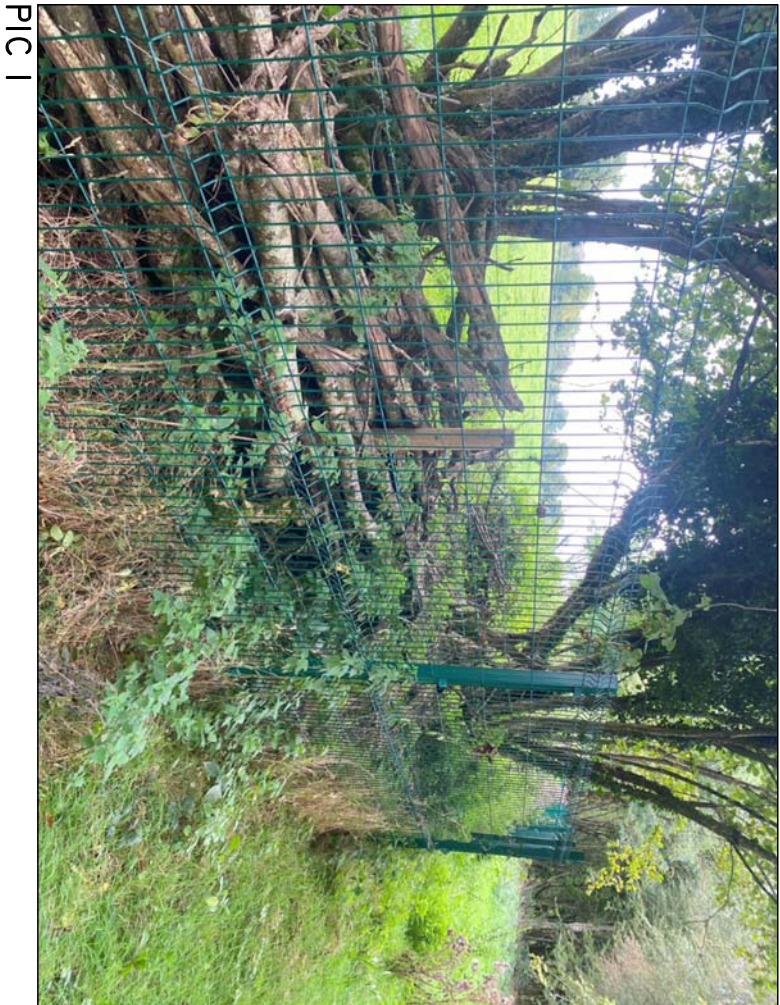

PIC 1

Copyright and ownership of this drawing is vested in OA Design Ltd via WILL Design Associates whose written prior consent is required for its use, reproduction or for publication to any third party. All rights reserved by the law of copyright and by international copyright conventions are reserved to OA Design Ltd and may be protected by court proceedings for damages and/or injunctions and costs.

A3

WILL DESIGN ASSOCIATES DESIGN & PROJECT MANAGEMENT CONSULTANTS KNOCKMARTIN LANE, LONGFORD Tel (043) 33 48 551 Mbl (086) 875 36 15 bqaine@gmail.com						
PROJECT	SUBSTITUTE CONSENT UPGRADE OF EXISTING DWELLING INCLUDING: 1. RE-FENCING OF LANDS, 2. WIDENING OF EXISTING ENTRANCE GATE, 3. RESURFACING OF EXISTING DRIVEWAY 4. REPAIRS TO HARBOUR WITHIN SAC AND PNHA AT CASHEL, NEWTOWNCASHEL, CO. LONGFORD FOR MR. JOE SHEAHAN					
	DATE	SCALE	REV.	JOB NO.	DRWG NO.	
	06.09.23	NTS		21102	P03	
	DRWG TITLE:					
	FENCE DETAIL					
