


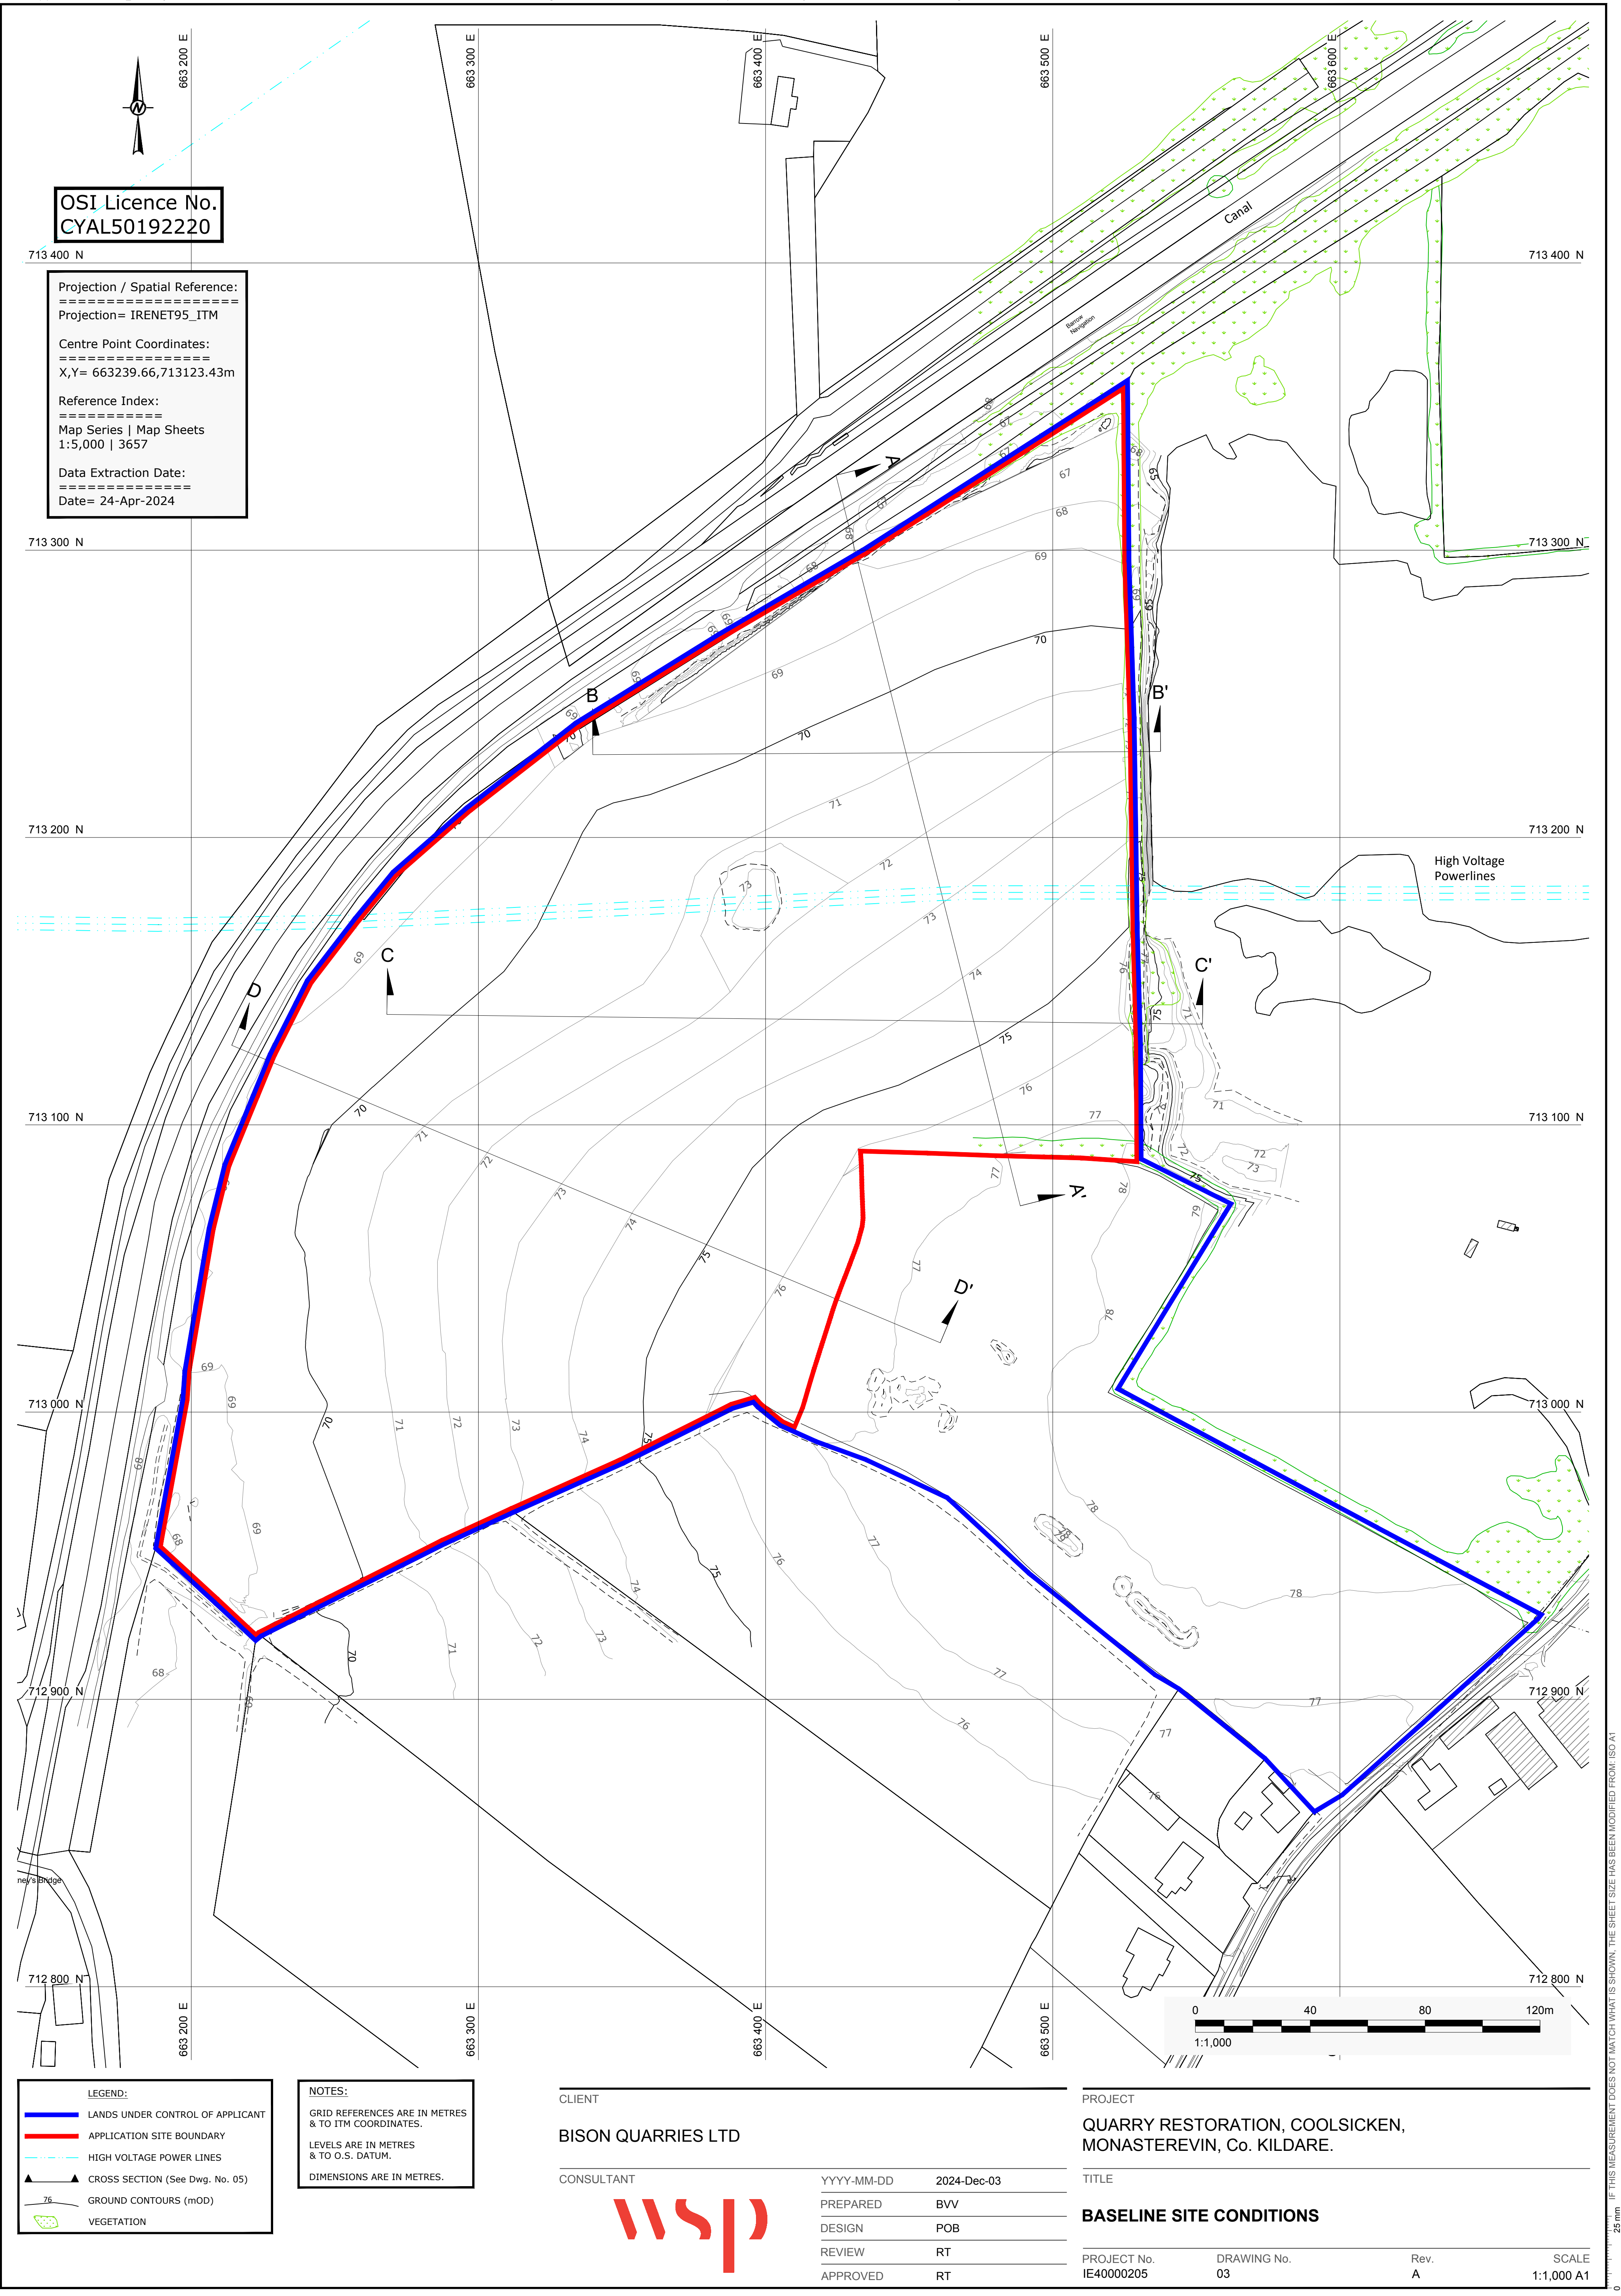

OSI Licence No.
CYAL50192220

Projection / Spatial Reference:
=====

Projection= IRENET95_ITM

Centre Point Coordinates:
=====

X,Y= 663239.66,713123.43m

Reference Index:
=====

Map Series | Map Sheets
1:5,000 | 3657

Data Extraction Date:
=====

Date= 24-Apr-2024

- LEGEND:
- LANDS UNDER CONTROL OF APPLICANT
 - APPLICATION SITE BOUNDARY
 - HIGH VOLTAGE POWER LINES
 - CROSS SECTION (See Dwg. No. 05)
 - GROUND CONTOURS (mOD)
 - VEGETATION

NOTES:

GRID REFERENCES ARE IN METRES
& TO ITM COORDINATES.

LEVELS ARE IN METRES
& TO O.S. DATUM.

DIMENSIONS ARE IN METRES.

CLIENT	BISON QUARRIES LTD	
CONSULTANT	wsp	
YYYY-MM-DD	2024-Dec-03	
PREPARED	BVV	
DESIGN	POB	
REVIEW	RT	
APPROVED	RT	

PROJECT	QUARRY RESTORATION, COOLSICKEN, MONASTEREVIN, Co. KILDARE.	
TITLE	BASELINE SITE CONDITIONS	
PROJECT No.	DRAWING No.	Rev.
IE40000205	03	A
SCALE		1:1,000 A1