


Path: \\corp.pbwan.net\cal\Central_Data\Projects\4100\w\41107436 - WSP IRE BISON QUARRY CAD\41 M002\Tech Info\01-Current\03-Drawings\APPLICATION - SUBSTITUTE CONSENT\1 - File Name: 05 - Cross Sections - 500 A1.dwg

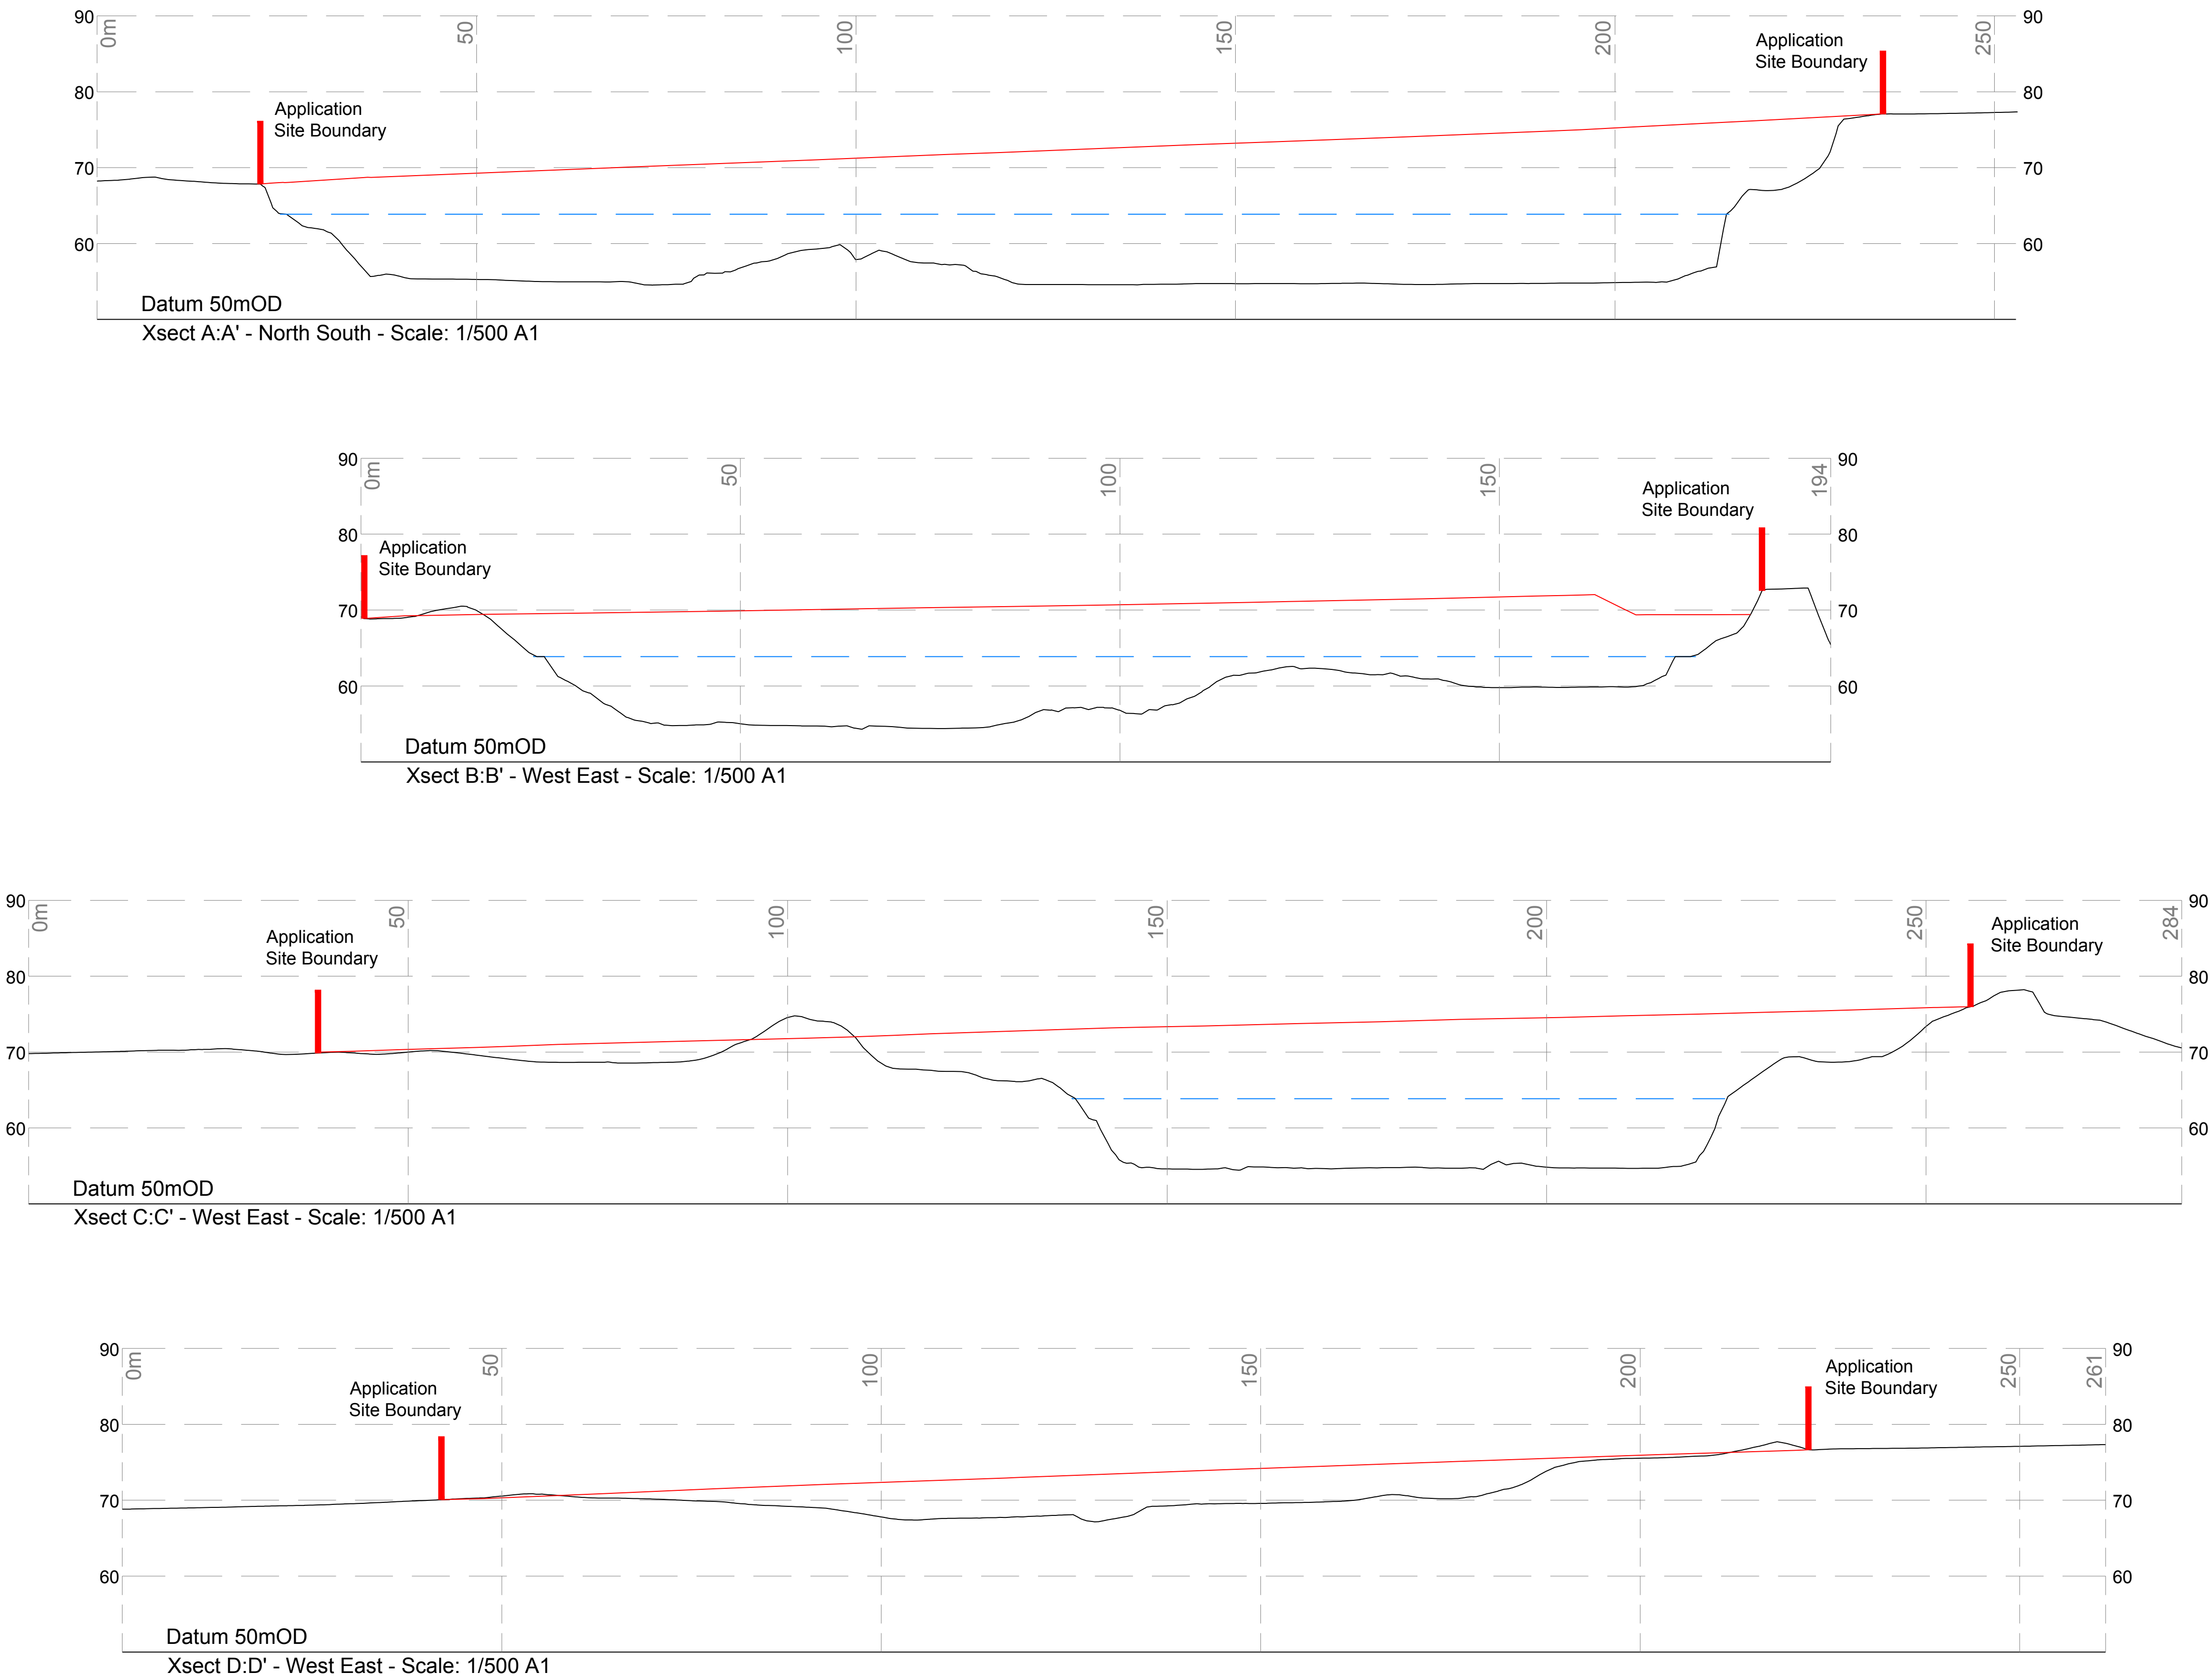

LEGEND:	
	EXISTING GROUND LEVEL (From Drone & Bathymetric Surveys)
	BASELINE GROUND LEVEL
	2024 WATER LEVEL (63.86mOD)

NOTES:	
GRID REFERENCES ARE IN METRES & TO IRISH NATIONAL GRID.	
LEVELS ARE IN METRES & TO O.S. DATUM.	
DIMENSIONS ARE IN METRES.	

CLIENT

BISON QUARRIES LTD

CONSULTANT



YYYY-MM-DD	2024-Dec-03
PREPARED	BVV
DESIGN	POB
REVIEW	RT
APPROVED	RT

PROJECT

QUARRY RESTORATION, COOLSICKEN,
MONASTEREVIN, Co. KILDARE.

TITLE

CROSS SECTIONS

PROJECT No.	DRAWING No.	Rev.	SCALE
IE40000205	05	A	1:500 A1

IF THIS MEASUREMENT DOES NOT MATCH WHAT IS SHOWN, THE SHEET SIZE HAS BEEN MODIFIED FROM ISO A1

25 mm