


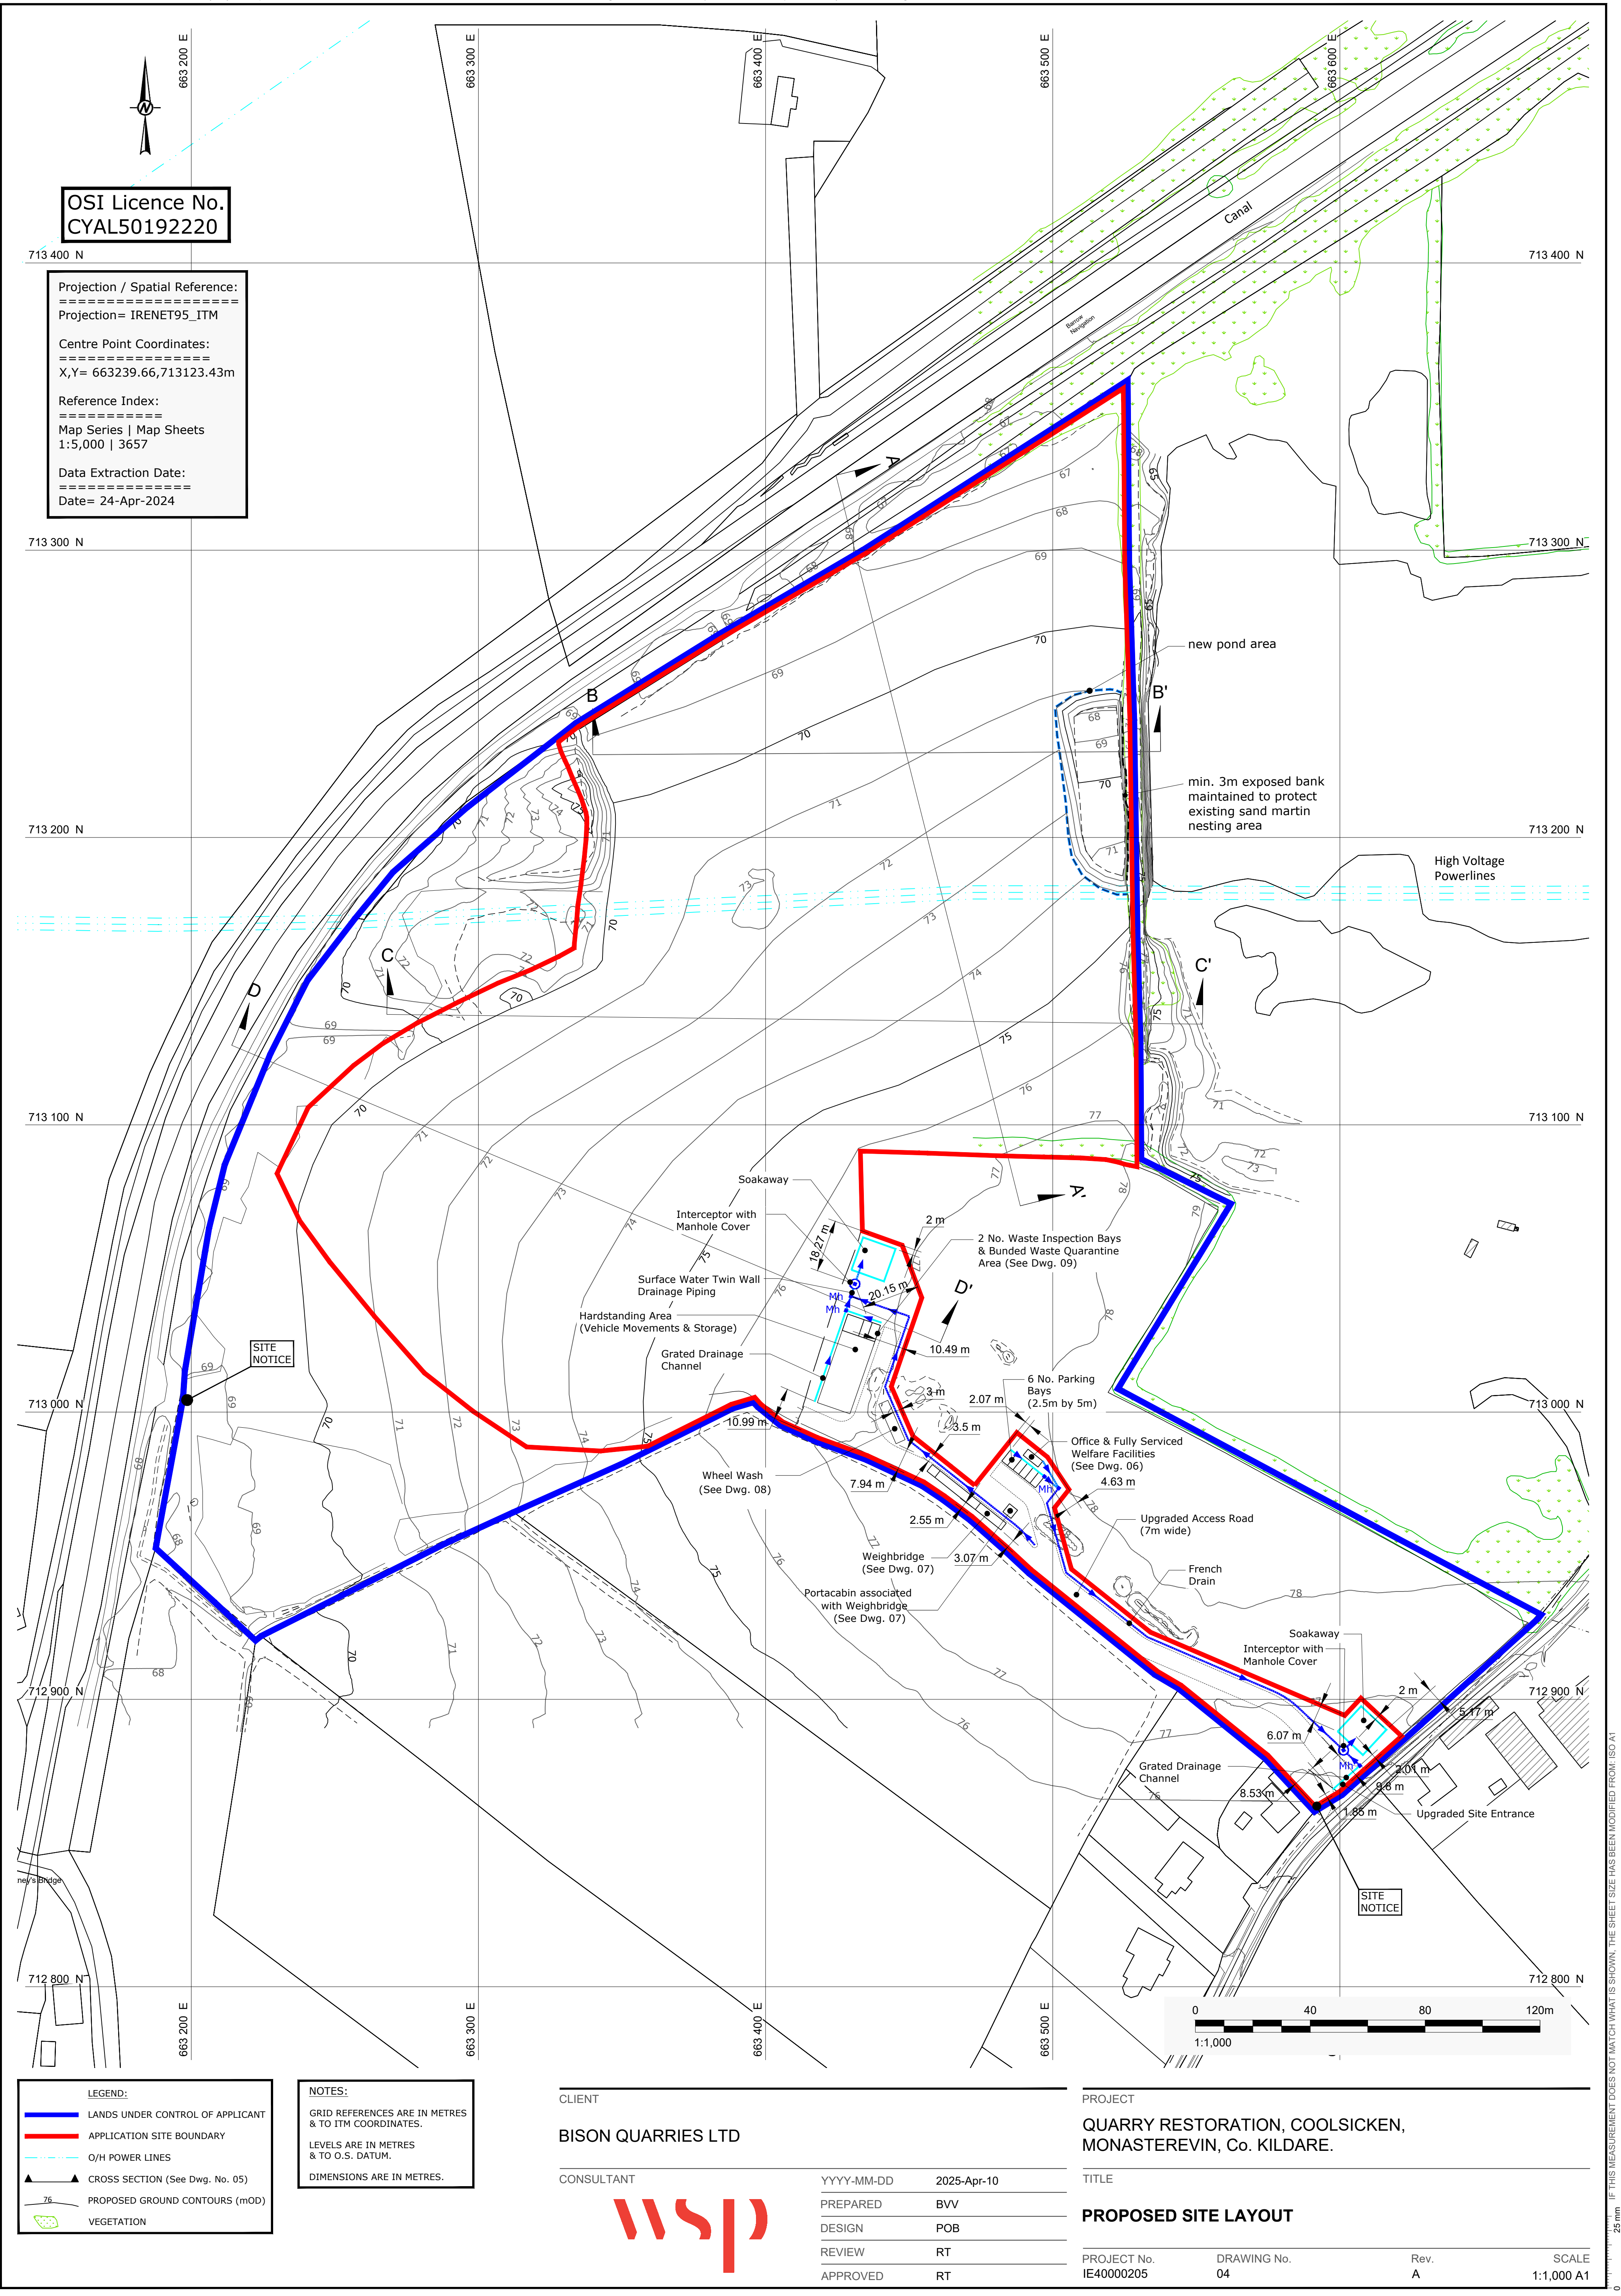

OSI Licence No.
CYAL50192220

Projection / Spatial Reference:
=====

Projection= IRENET95_ITM

Centre Point Coordinates:
=====

X,Y= 663239.66,713123.43m

Reference Index:
=====

Map Series | Map Sheets
1:5,000 | 3657

Data Extraction Date:
=====

Date= 24-Apr-2024

SITE NOTICE

SITE NOTICE

LEGEND:

- LANDS UNDER CONTROL OF APPLICANT
- APPLICATION SITE BOUNDARY
- O/H POWER LINES
- CROSS SECTION (See Dwg. No. 05)
- PROPOSED GROUND CONTOURS (mOD)
- VEGETATION

NOTES:

GRID REFERENCES ARE IN METRES
& TO ITM COORDINATES.
LEVELS ARE IN METRES
& TO O.S. DATUM.
DIMENSIONS ARE IN METRES.

CLIENT

BISON QUARRIES LTD

CONSULTANT



YYYY-MM-DD 2025-Apr-10

PREPARED BVV

DESIGN POB

REVIEW RT

APPROVED RT

PROJECT

QUARRY RESTORATION, COOLSICKEN,
MONASTEREVIN, Co. KILDARE.

TITLE

PROPOSED SITE LAYOUT

PROJECT No.
IE40000205

DRAWING No.
04

Rev.
A

SCALE
1:1,000 A1