



Path: \\corp.pbwan.net\csl\Central_Data\Projects\4100\w\41107496 - WSP IRE-BISON QUARRY-CAD\41 M002\Tech Info\01-Current\03-Drawings\APPLICATION-34L1 | File Name: 05 - Cross Sections - 500 A1.dwg

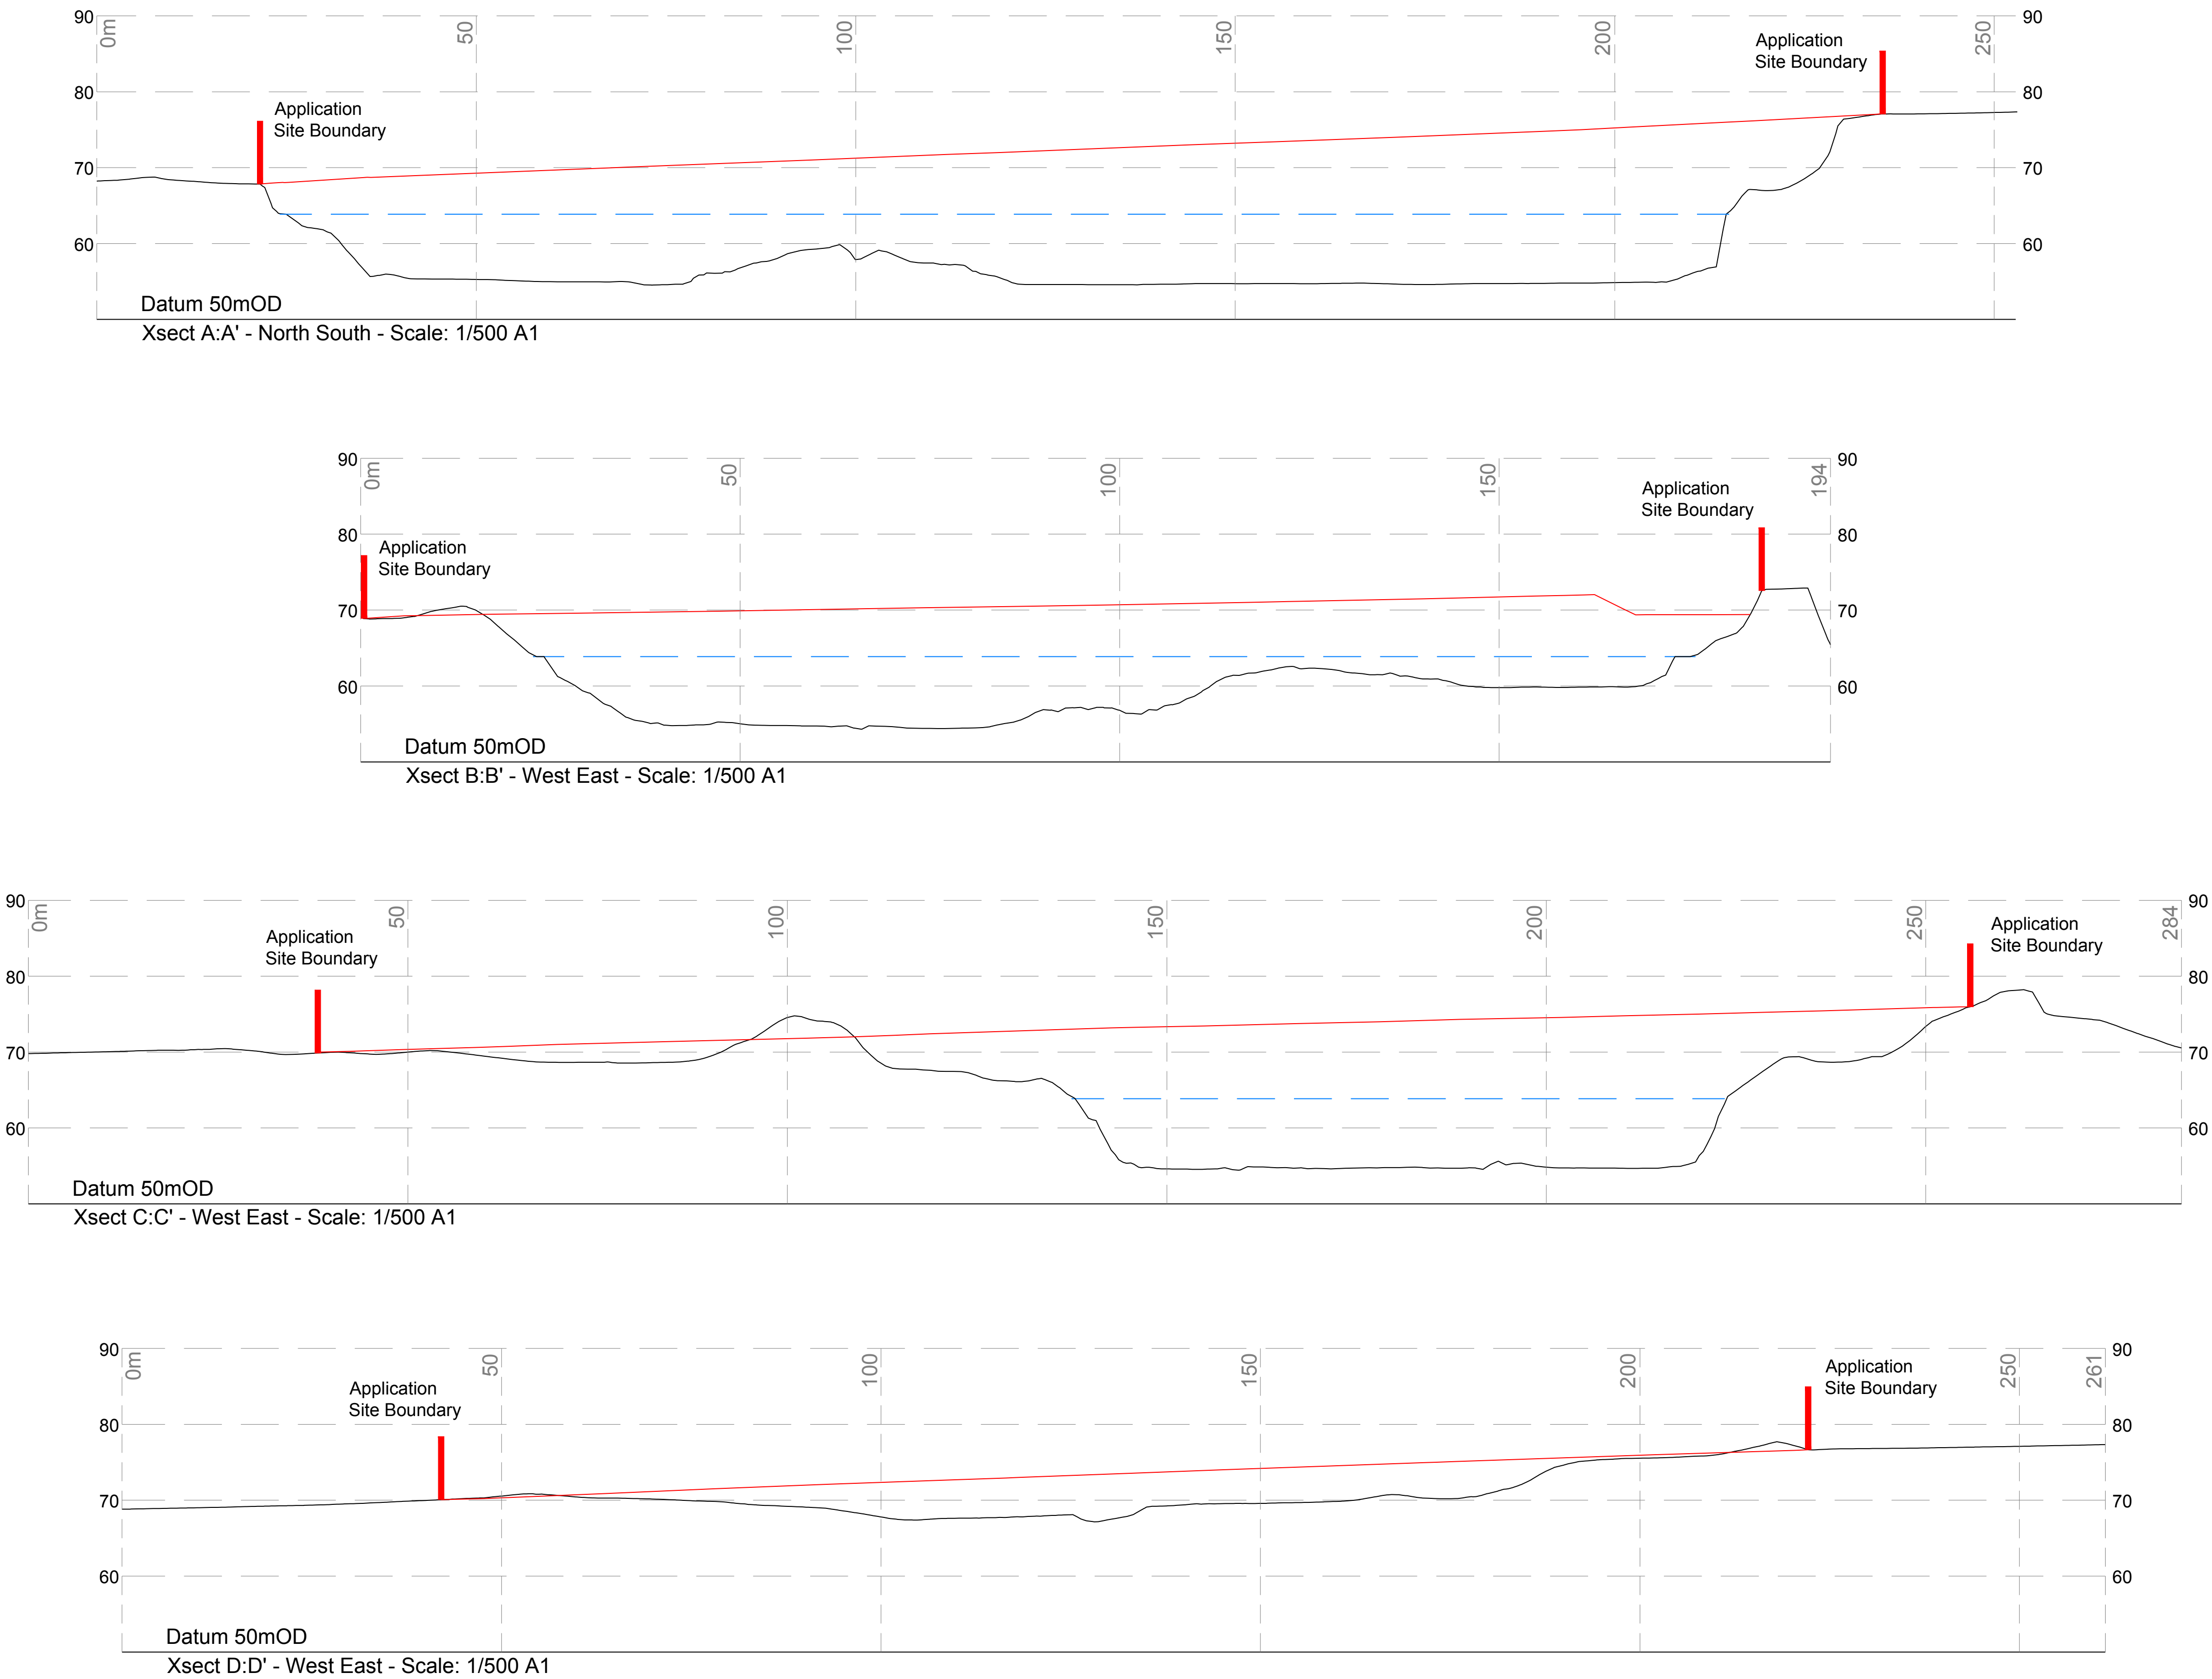

LEGEND:	
	ORIGINAL GROUND LEVEL (From Drone & Bathymetric Surveys)
	PROPOSED RESTORATION LEVEL
	WATER LEVEL (63.86mOD)

NOTES:	
GRID REFERENCES ARE IN METRES & TO IRISH NATIONAL GRID.	
LEVELS ARE IN METRES & TO O.S. DATUM.	
DIMENSIONS ARE IN METRES.	

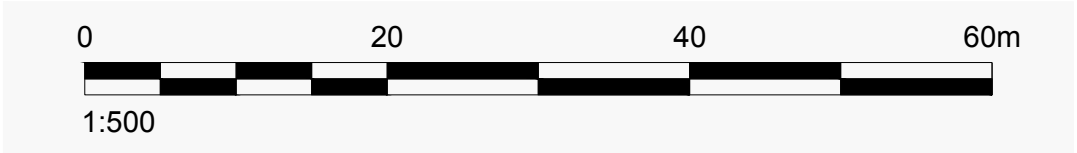

CLIENT			PROJECT		
BISON QUARRIES LTD			QUARRY RESTORATION, COOLSICKEN, MONASTEREVIN, Co. KILDARE.		
CONSULTANT			TITLE		
			CROSS SECTION DETAILS		
			PROJECT No.	DRAWING No.	Rev.
			IE40000205	05	A
			SCALE	1:500 A1	
			DATE	2024-12-03	
			PREPARED	BVV	
			DESIGN	POB	
			REVIEW	RT	
			APPROVED	RT	