



COMMUNAL AREA
SHED A

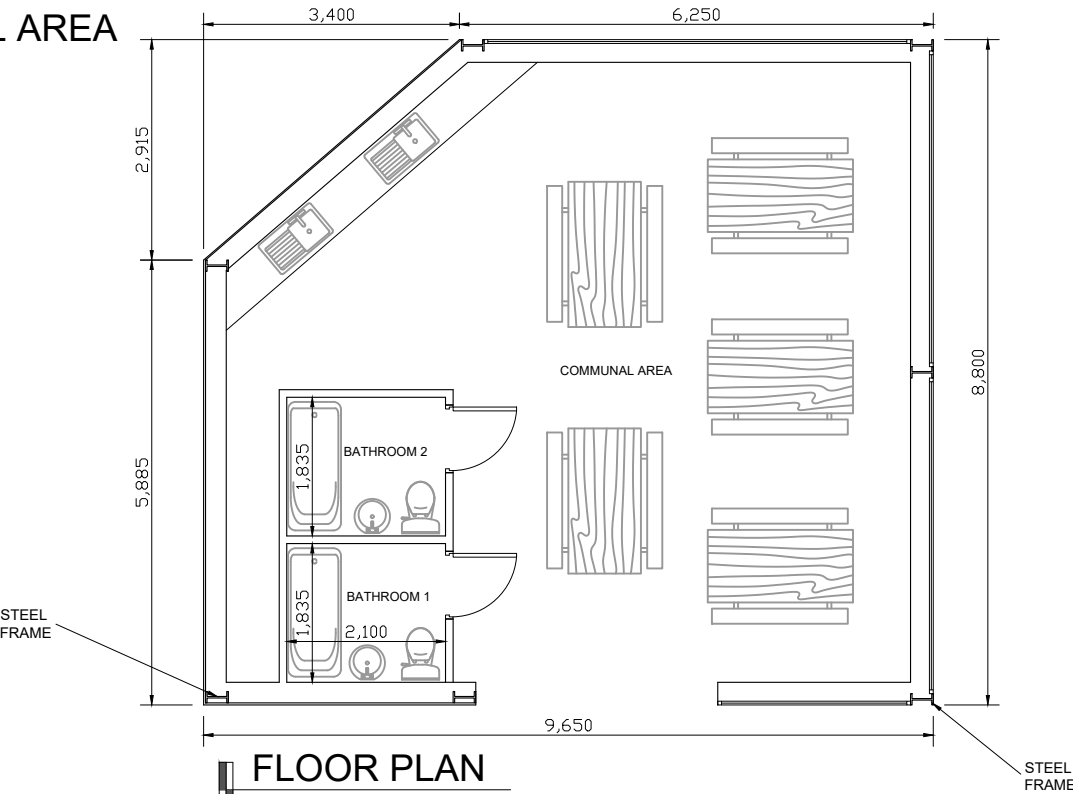

FLOOR PLAN

FLOOR AREA: 69.67 sqm. or 750 sq.ft.

SUBSTITUTE
CONSENT
APPLICATION

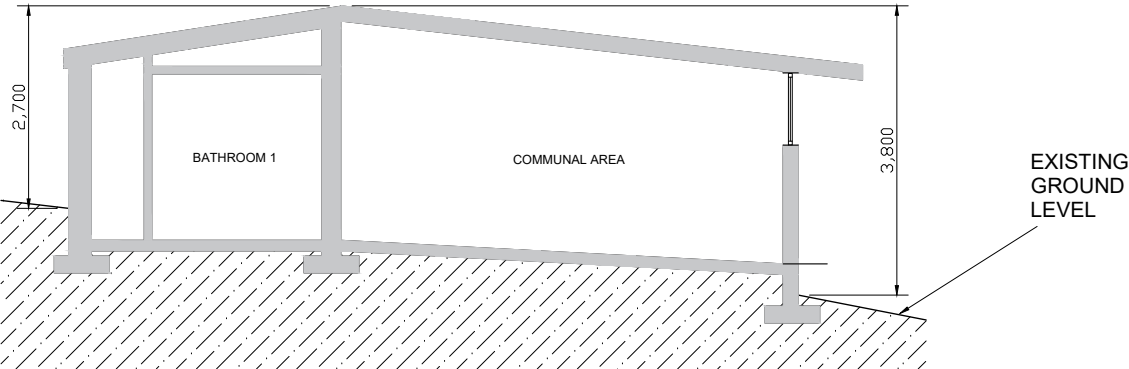

CROSS-SECTION

JOHN ROCHE
ARCHITECTURAL
SERVICES

GENERAL NOTES:

This Drawing is for Planning
Permission Purposes Only.

All Measurements to be checked
before construction.

All Dimensions in millimetres
unless otherwise specified.

Revision/Issue	Date
A	
B	
C	

DESIGNED BY:

John Roche Dip. Arch. Tech
St. Leonards, Ballycullane,
New Ross, Co. Wexford

Tel: 051-562648
087-6331420

CLIENT

John Roche

SITE AT:

Clonmines
Wellingtonbridge
Co. Wexford

Date:	16/05/2023
Scale:	1/100
Drg:	Floor Plan & Section

SHEET NO: 01