



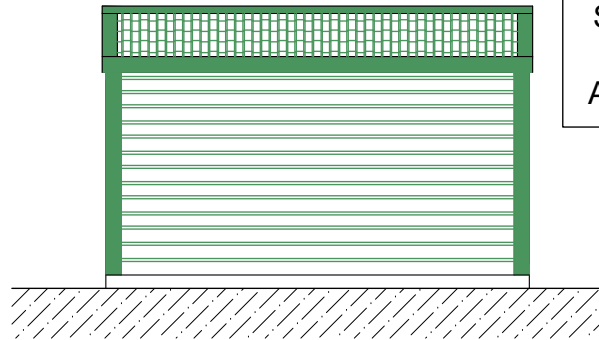


FRONT ELEVATION

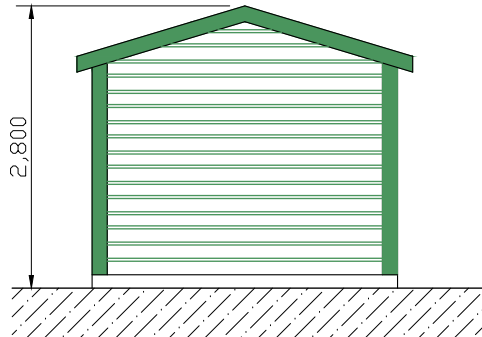


NORTH & SOUTH ELEVATIONS



REAR ELEVATION

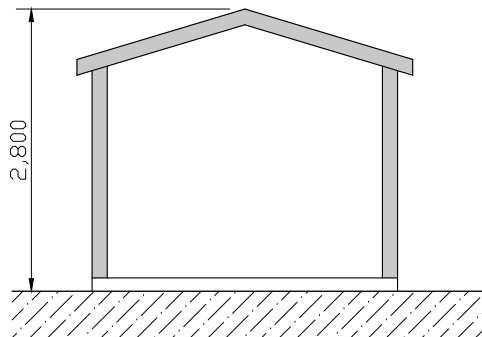

CROSS-SECTION

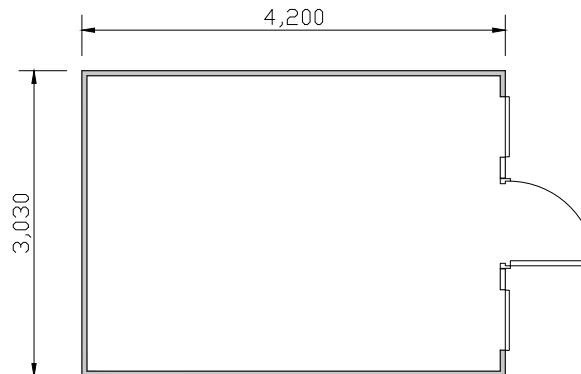

PLAN VIEW

FLOOR AREA = 12sq. m

SUBSTITUTE  
CONSENT  
APPLICATION

JOHN ROCHE  
ARCHITECTURAL  
SERVICES

**GENERAL NOTES:**

This Drawing is for Planning  
Permission Purposes Only.

All Measurements to be checked  
before construction.

All Dimensions in millimetres  
unless otherwise specified.

Revision/Issue	Date
A	
B	
C	

**DESIGNED BY:**

John Roche Dip. Arch. Tech  
St. Leonards, Ballycullane,  
New Ross, Co. Wexford

Tel: 051-562648  
087-6331420

**CLIENT**

John Roche

**SITE AT:**

Clonmines  
Wellingtonbridge  
Co. Wexford

Date: 16/05/2023

Scale: 1/75

Drg: New Shed

SHEET NO: 08

STORAGE SHED