



TOILET BLOCK

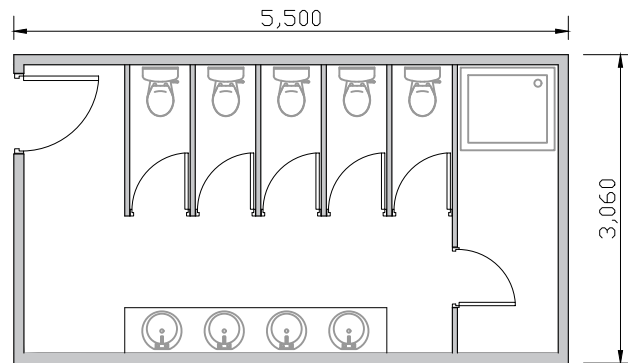


PLAN VIEW


FLOOR AREA = 12sq. m

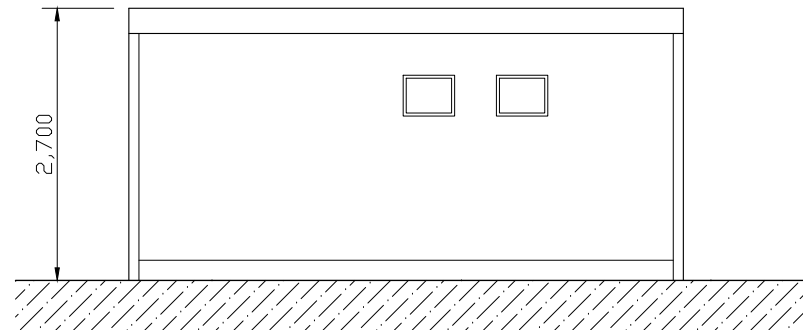


EAST ELEVATION

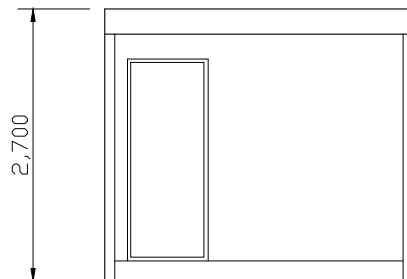


SOUTH ELEVATION

 

WEST ELEVATION

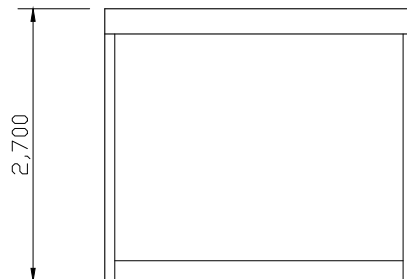

NORTH ELEVATION

 

CROSS-SECTION

SUBSTITUTE CONSENT APPLICATION

JOHN ROCHE
ARCHITECTURAL
SERVICES

GENERAL NOTES:

This Drawing is for Planning
Permission Purposes Only.

All Measurements to be checked
before construction.

All Dimensions in millimetres
unless otherwise specified.

Revision/Issue	Date
A	
B	
C	

DESIGNED BY:

John Roche Dip. Arch. Tech
St. Leonards, Ballycullane,
New Ross, Co. Wexford

Tel: 051-562648
087-6331420

CLIENT

John Roche

SITE AT:

Clonmines
Wellingtonbridge
Co. Wexford

Date: 16/05/2023

Scale: 1/75

Drg: New Shed

SHEET NO: 09