

O' LEARY CONSULTING ENGINEERS

"RATHVIEW", RATHMORE, BROADWAY, CO. WEXFORD

PHONE 053-9131866 EMAIL info@oleng.ie

JOB TITLE

ITM MAP FOR PLANNING PURPOSES

JOB LOCATION

CLONMINES, WELLINGTONBRIDGE, CO. WEXFORD

DATE

SEPTEMBER 2025

SCALE


1:2500

CLIENT

JOHN ROCHE

DRAWN BY

TOL

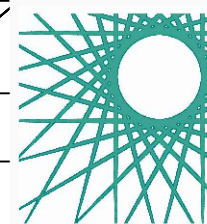

**cabe**  
chartered  
association  
of building  
engineers



# MAP TO ITM GRID REFERENCING SYSTEM ACP- 322985-25 SUBSTITUTE CONSENT APPLICATION

LEGEND: + 684333.1048, 611980.7784  
SW: SLIP WAY  
HC: HARDCORE  
ESB: ESB CONNECTIONS  
END FE: END FENCE  
FE: FENCE  
SL: SPOT LEVEL  
WC: TOILET BUILDING

ADVERTISING SIGNAGE



RECEPTION  
SHED

ADVERTISING SIGNAGE

STORAGE  
SHED

WINE BAR,  
TEA &  
COFFEE  
STALL


TOILET BLOCK

SHED A

SHED B

SLIPWAY  
AREA  
OUTLINED  
IN GREEN

BACKFILLED  
CAMPER  
PARKING  
AREA  
OUTLINED  
IN RED

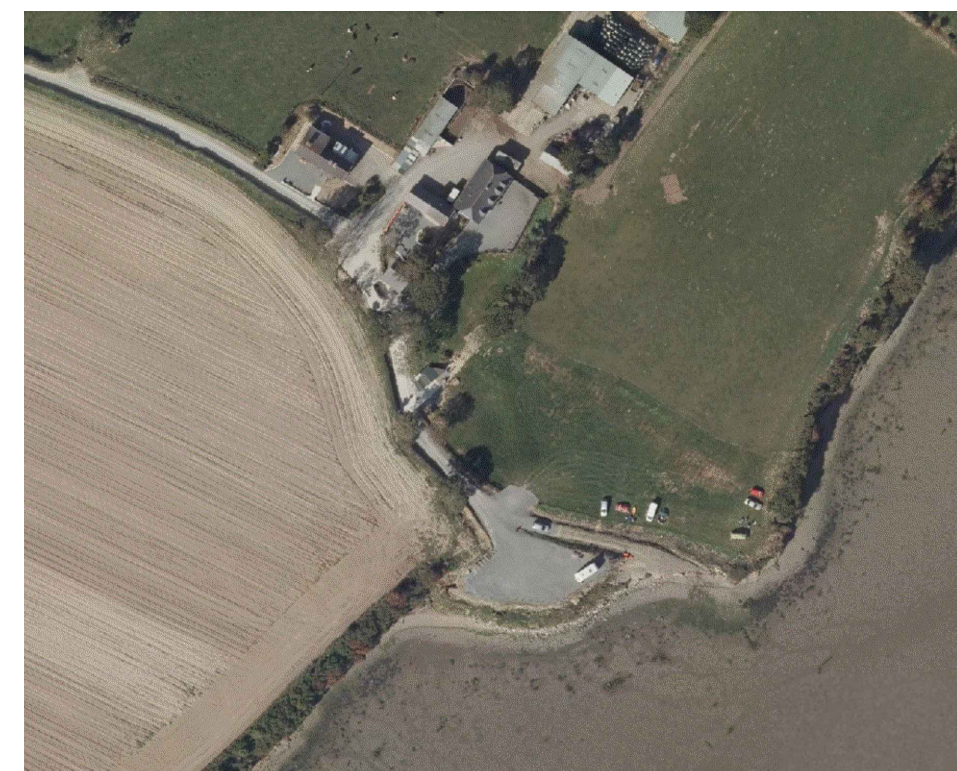

+ 704591.6915, 613468.5767

**SUBSTITUTE CONSENT MAP TO ILLUSTRATE ALL DEVELOPMENT REQUIRING CONSENT**

**CEnv**  
Chartered Environmentalist