



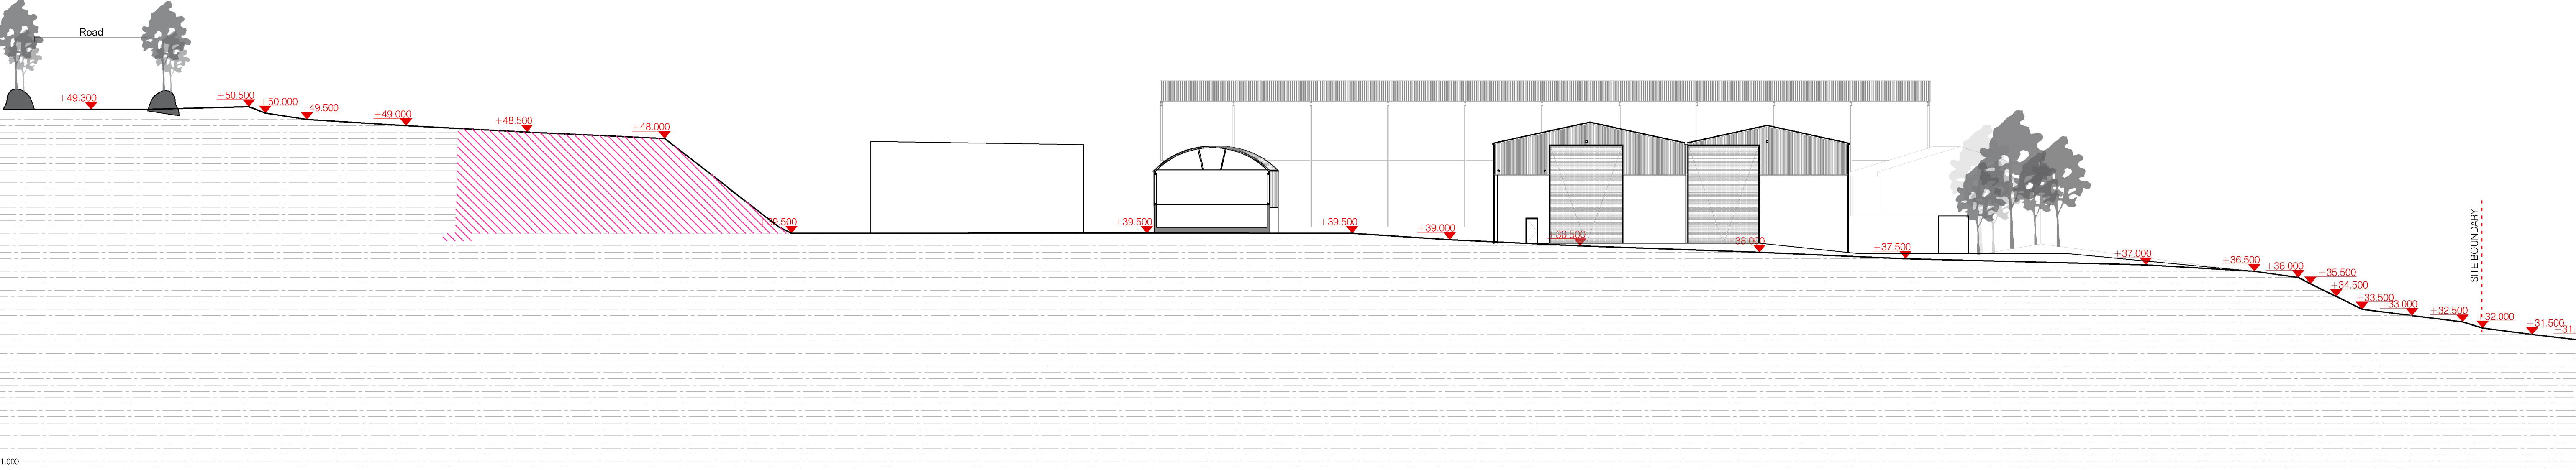

Site Section A-A

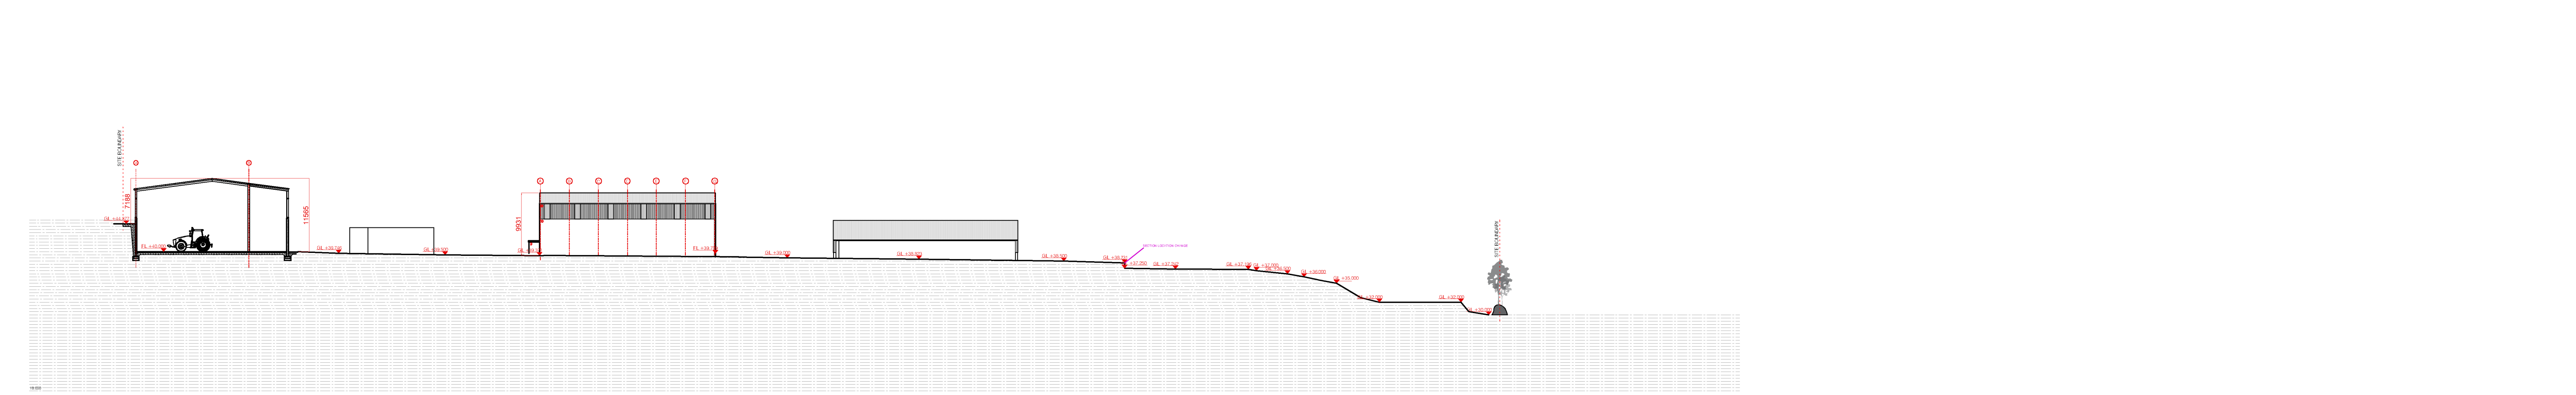

Site Section B-B



Existing - Site Section C-C

Excavation (Retention & completion required)

Excavation - Area for Retention

Excavation - Area to be excavated and relocated to North site boundary (completion)

Note:
Use figured dimensions only; do not scale drawings - Read in conjunction with specification and consultant's drawings - Report any discrepancies in drawings to architect and obtain instructions before putting work in hands - Check all dimensions on site. This drawing is copyright © 2024 of Mahon | Fox Architects, Berius House, Common Quay Street, Wexford, and may not be reproduced, in whole or part, without Mahon | Fox Architects prior consent.

No	Date	Description	Issued by	Issued to
1	10.10.2025	Issued for application to An Coimisiún Pleanála	JM	ALL

Mahon | Fox

Architects | Fire | SAC | Conservation

Barack House, Common Quay Street, Wexford, Y81 YD9

www.mahonfox.com

RIA1

2024

013 91 3390

Project:Retention and completion sought at Effernogue, Ferns

Client:David Sykes

Sheet:Existing - Site Sections

Date:05.06.2025

Dwg No:A-P-00-11

24.036

Drawn by:JM

Checked by:XXX

Scale:1:500

Rev:01

Arch

PLANNING