
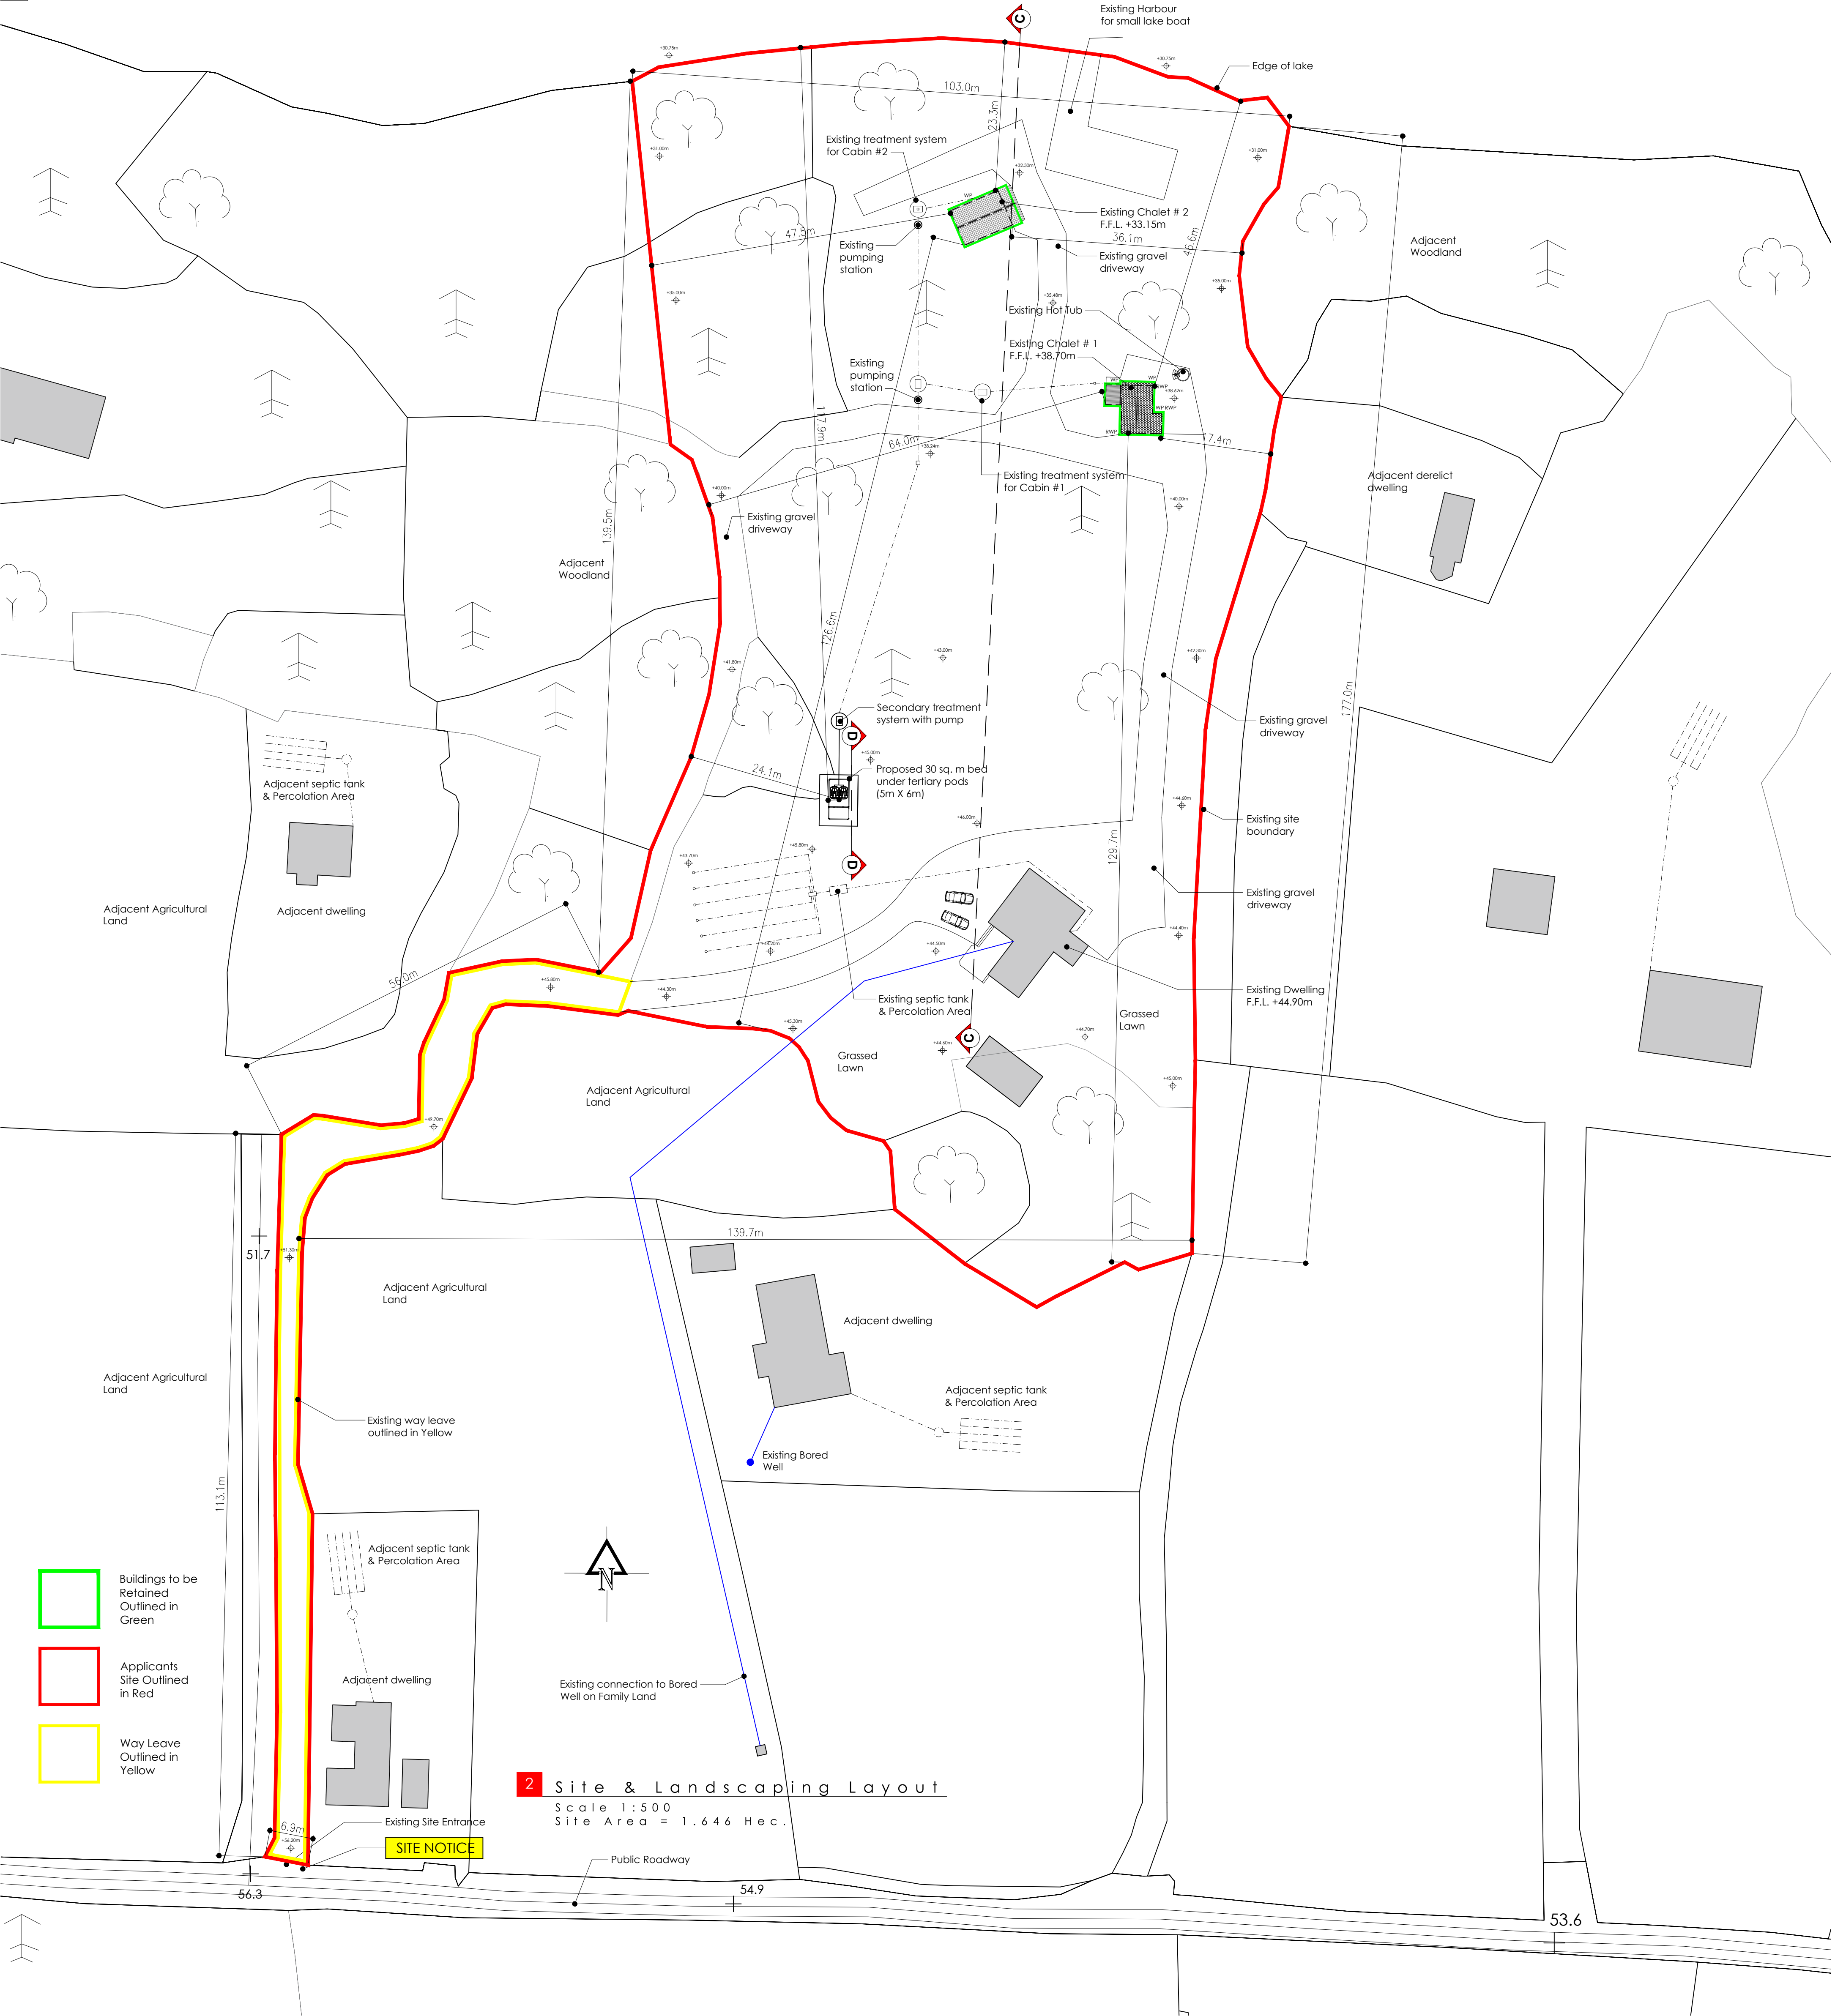


REVISION	DESCRIPTION	DATE
Rev 01	Issued For Planning	December 15th 2022

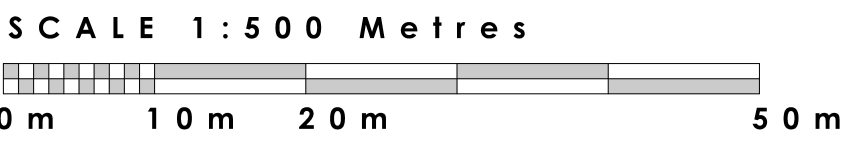

Project:
Chalet Retention.
Address: Cornode,
Portroe.

martinshinnors
architect MRIAI

Drawing:
Site & Landscaping
Layout.



Albany House, 24 Summerhill, Nenagh, County Tipperary
Member of The Royal Institute of the Architects of Ireland
Tel: 047 34995 - Mob: 087 9875127
E-mail: mshinnors@msdesign.ie
VAT No. 8321128M

Registered Architect
Reg. No. 13061



Drawn By: RG
Checked By: MS
Date: Dec. 2022
Scale: Various @ A1
Revision: REV 01

DRAWING NO.
PL-02
PROJECT NO.
2275