



Proposed WWTS Section

Scale: 1:75

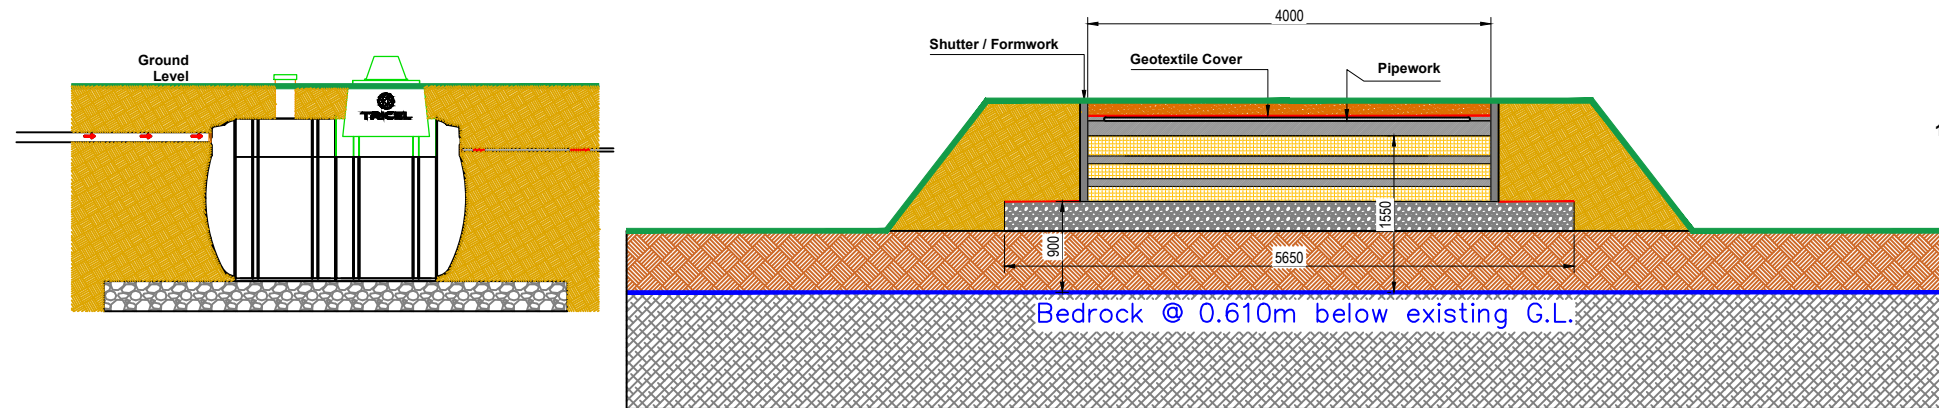


Proposed Polishing Bed Section Detail

Scale: 1:75

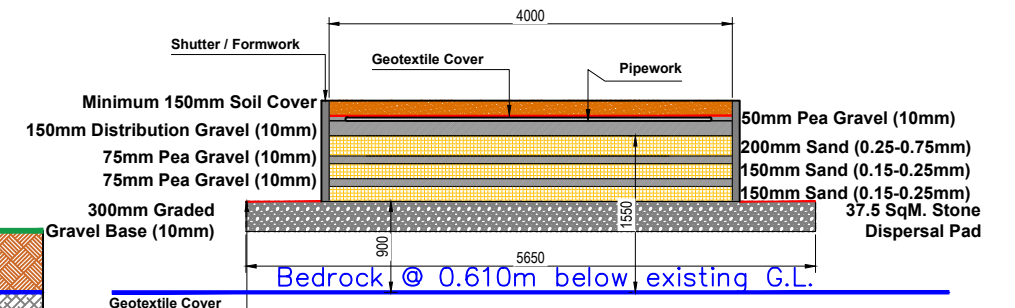

Proposed Polishing Bed Plan

Scale: 1:75

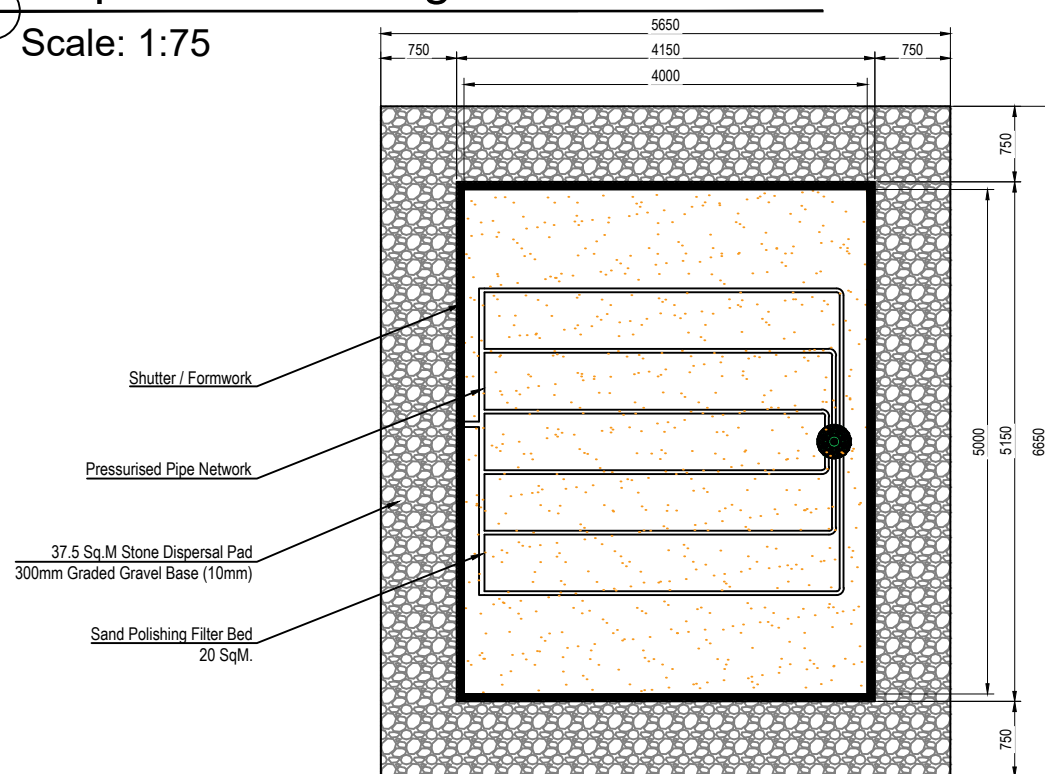

Proposed WWTS Tank Dimensions

Scale: 1:50

