


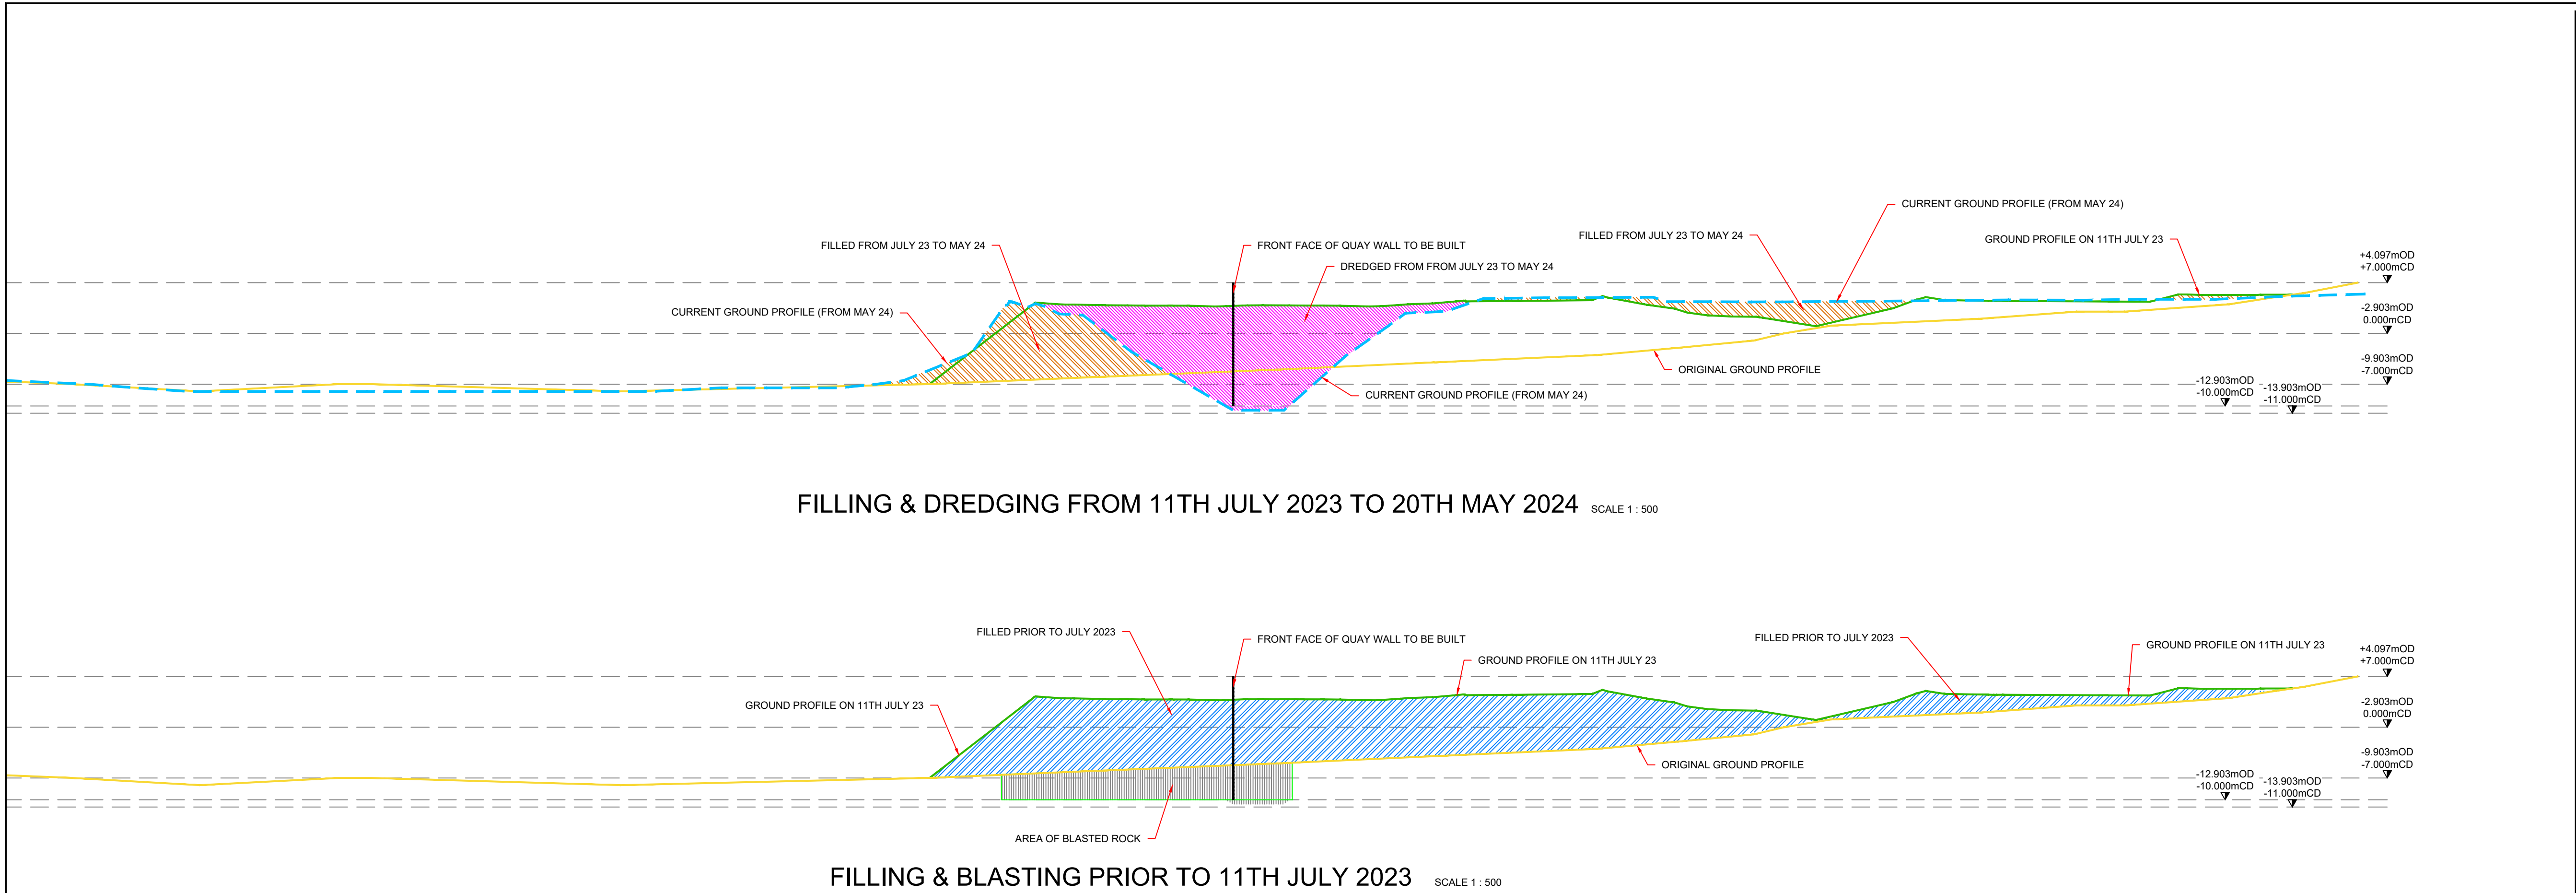

- DO NOT SCALE FROM THIS DRAWING. USE FIGURED DIMENSIONS IN ALL CASES. VERIFY DIMENSIONS ON SITE AND REPORT ANY DISCREPANCIES TO THE DESIGNERS IMMEDIATELY.
- THIS DRAWING IS TO BE READ IN CONJUNCTION WITH THE DESIGNERS SPECIFICATION.
- © THIS DRAWING IS COPYRIGHT AND MAY ONLY BE REPRODUCED WITH THE DESIGNERS PERMISSION.
- NOTES:
1. ALL DRAWINGS ARE TO BE READ IN CONJUNCTION WITH ALL RELEVANT SPECIFICATIONS, BILLS OF QUANTITIES, SERVICES AND ENGINEERING DRAWINGS.
 2. ANY DISCREPANCIES BETWEEN THESE DOCUMENTS SHALL BE BROUGHT TO THE ATTENTION OF THE ENGINEER.
 3. ALL DIMENSIONS ARE IN METERS UNLESS OTHERWISE STATED.
 4. USE DIMENSIONS ON DRAWINGS (DO NOT SCALE FROM DRAWINGS).
 5. GRID AND COORDINATES ARE IN METRES RELATIVE TO I.T.M.
 6. ALL LEVELS ARE IN METRES RELATIVE TO CHART DATUM (CD).
O.D (MALIN) = +2.903mCD
(POOLBEG) = +0.2mCD
 7. MEAN HIGH WATER (MHW) = +4.4mCD
MEAN LOW WATER (MLW) = +1.3mCD

- LEGEND:
- CURRENT GROUND PROFILE (FROM MAY 24)
 - GROUND PROFILE ON 11TH JULY 23
 - ORIGINAL GROUND PROFILE
 - ▨ FILLED FROM JULY 23 TO MAY 24
 - ▨ DREDGED FROM FROM JULY 23 TO MAY 24
 - ▨ FILLED PRIOR TO JULY 2023
 - DEVELOPMENT BOUNDARY (EDGED IN RED)

0	30.10.25	ISSUED FOR PLANNING		JK	CF
REV	DATE	DESCRIPTION		BY	APP
PROJECT:					
ROS AN MhÍL DEEP WATER QUAY					
TITLE:					
LONGSECTIONS THROUGH WORKS PRIOR TO JULY 2023 AND SECTION THROUGH WORKS FROM JULY 2023 TO MAY 2024					
CLIENT:					
DEPARTMENT OF AGRICULTURE, FOOD & THE MARINE					
MWP ENGINEERING AND ENVIRONMENTAL CONSULTANTS CORK TRALEE LONDON LIMERICK mwp.ie					
DRAWN:		CHECKED:		APPROVED:	
JK		CF		CF	
PROJECT NUMBER:		DATE:		SCALE @ A1:	
24984		JUNE 2025		1 : 500	
ACCEPTANCE CODE:		PURPOSE OF ISSUE:		PURPOSE CODE:	
S		ISSUED FOR PLANNING PERMISSION		P3	
DRAWING NUMBER:				REV:	
24984-XX-XXX-DR-MWP-CE-5014				0	