


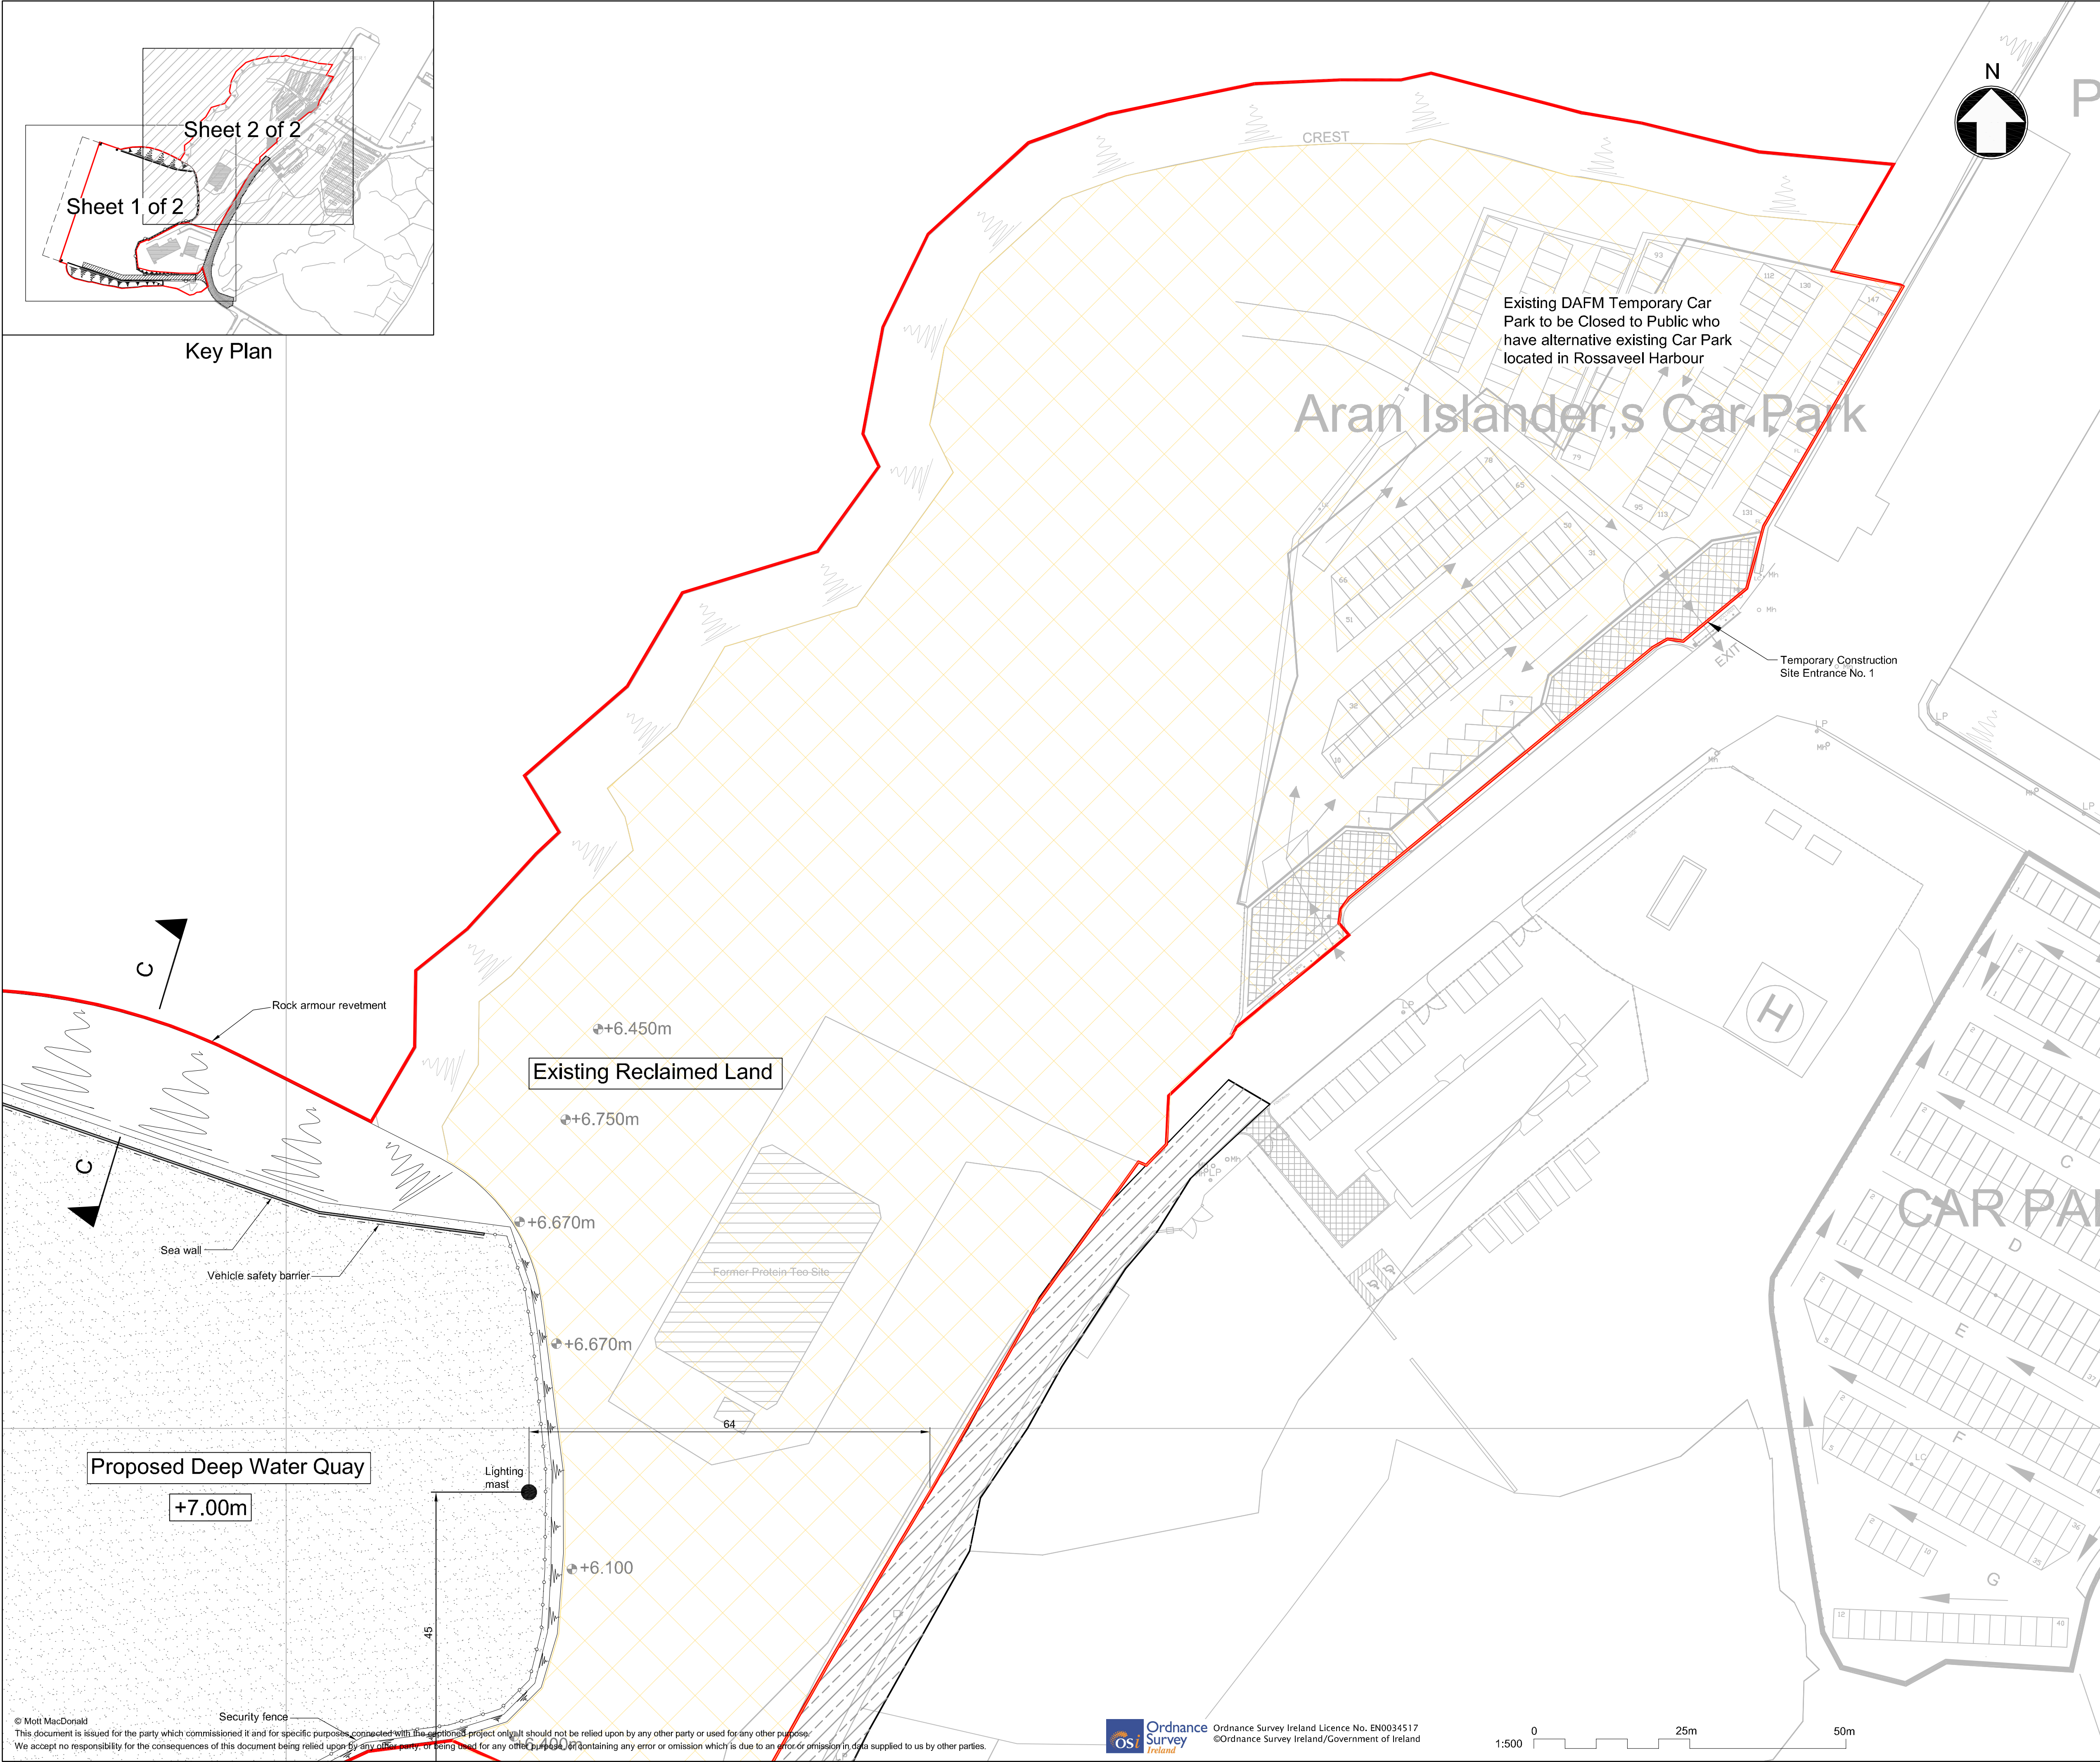

Notes

1. All dimensions are in metres unless shown otherwise

2. All levels are in metres relative to Chart Datum (CD).  
O.D (Main) = +2.903mCD  
O.D.(Poolbeg) = +0.2mCD

3. Grid and coordinates are in metres relative to I.N.G.

4. Mean High Water (MHW) = +4.4m CD  
Mean Low Water (MLW) = +1.3m CD

5. For section details see Drawings 374119-MMD-00-XX-DR-C-0006 and 0007

6. The layout of the Construction Compound, Laydown, Storage and Works Area will be set by the Contractor and will be finalised in consultation with Galway County Council in advance of the commencement of Construction Works

7. Temporary construction site entrances will be permanently manned by banksmen who will guide traffic in and out of the construction site. The following road safety signs will be erected on the road leading up to the construction site entrances "Beware Site Entrance Ahead" - "Slow Down" - "Construction Vehicles Turning Ahead" - "Traffic Control in Operation during Site Deliveries/Removals"

Construction Notes

1. Refer to Drawing 374119-MMD-00-XX-DR-C-0004 for Notes

Legend

Vehicle Safety Barrier

Security Fence

Existing Structures

Existing Road

Proposed Site Boundary

Proposed Road Access

Proposed Reclamation Area

Proposed Construction Compound, Laydown, Storage and Works Area

Existing Ground Spot Level

|     |          |       |                     |        |       |
|-----|----------|-------|---------------------|--------|-------|
| P1  | 23/06/17 | ERN   | Issued for Planning | CRY    | JSY   |
| Rev | Date     | Drawn | Description         | Ch'k'd | App'd |

M

MOTT

MACDONALD

South Block

Rockfield

Dundrum

Dublin 16

Ireland

T +353 (0)1 2916750

F +353 (0)1 2916747

W mottmac.com

Client

Department of

Agriculture,

Food and the Marine

An Roinn

Talmhaíochta,

Bia agus Mara

Title

Rossaveel Harbour Development

Deep Water Quay

Planning Application

Proposed Quay Layout

Sheet 2 of 2

|           |              |              |            |
|-----------|--------------|--------------|------------|
| Designed  | C.Reilly     | Eng check    | N.Seaholme |
| Drawn     | E.Richardson | Coordination | M.McCarthy |
| Dwg check | C.Reilly     | Approved     | J.Sherry   |

Scale at A1

Status

Rev

Security

1:500

APR

P1

STD

Drawing Number

374119-MMD-00-XX-DR-C-0005

© Mott MacDonald

This document is issued for the party which commissioned it and for specific purposes connected with the specified project only. It should not be relied upon by any other party or used for any other purpose.

We accept no responsibility for the consequences of this document being relied upon by any other party, or being used for any other purpose, or containing any error or omission which is due to an error or omission in data supplied to us by other parties.

OSi

Ordnance Survey

Ireland

Ordnance Survey Ireland Licence No. EN0034517

©Ordnance Survey Ireland/Government of Ireland

0

25m

50m

1:500