


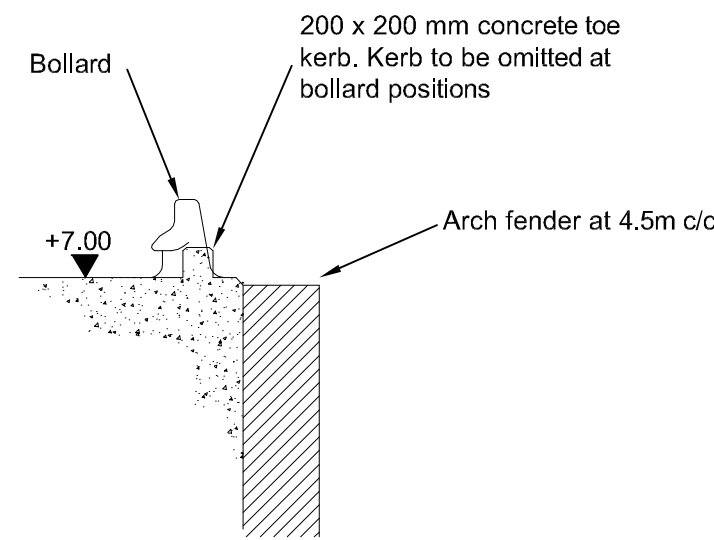


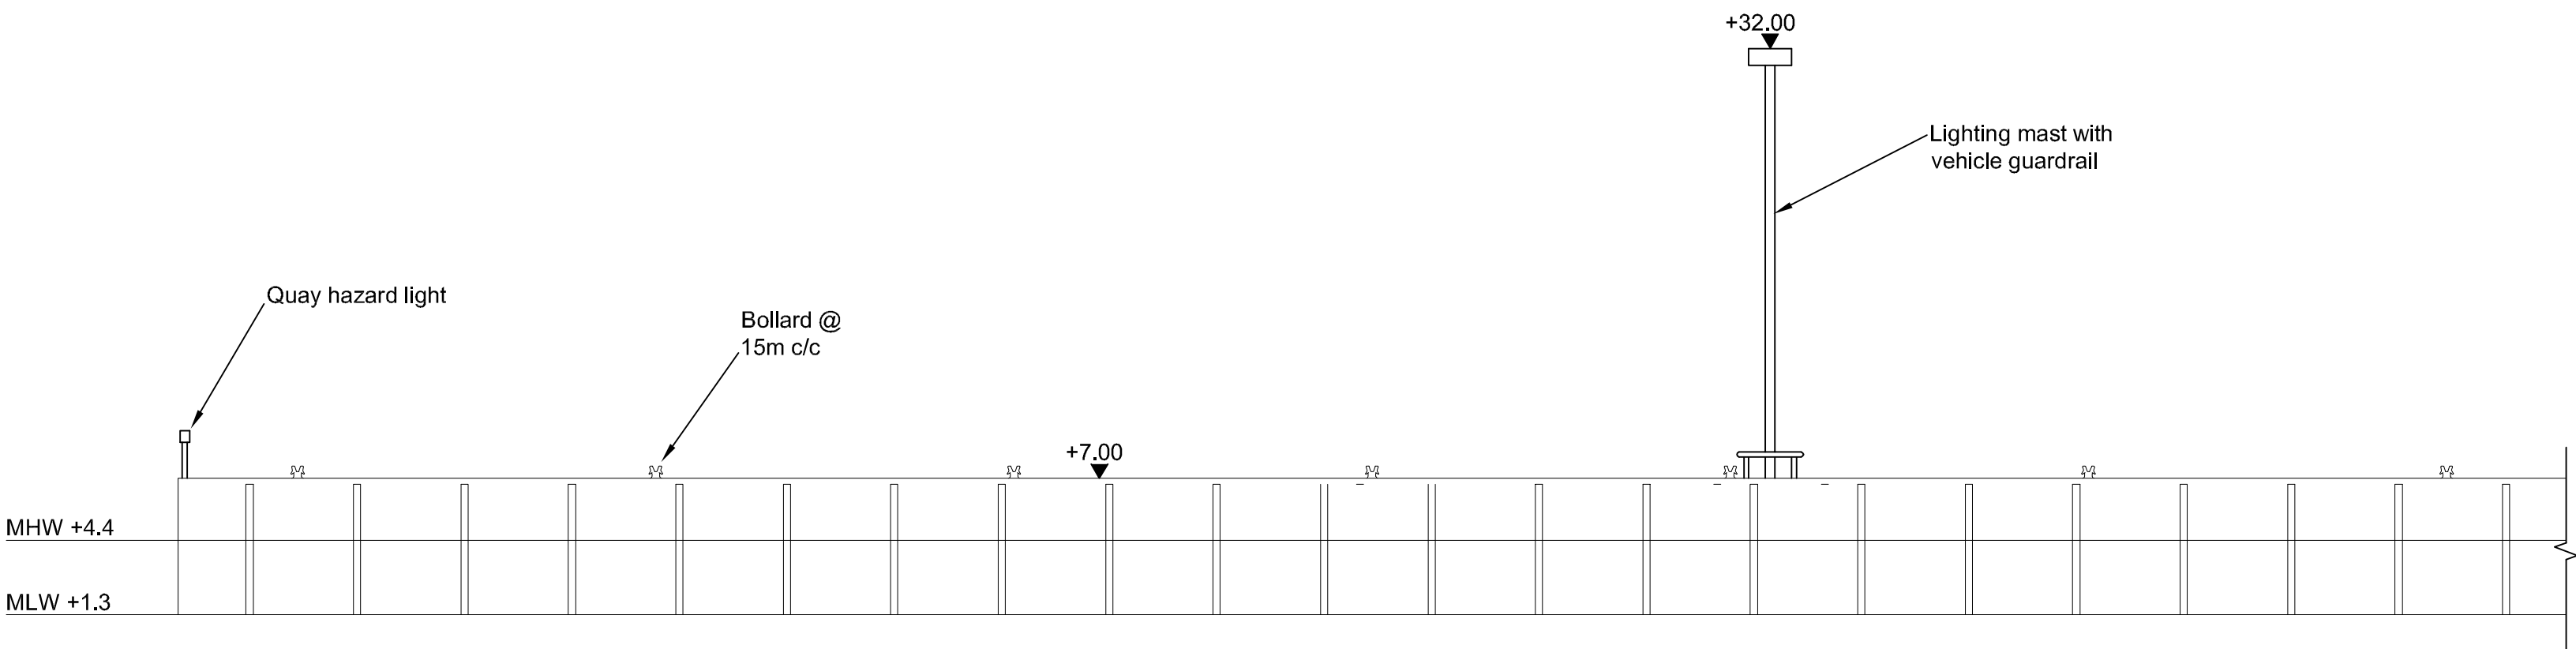

Deep Water Quay Toe
Kerb Detail
1:50

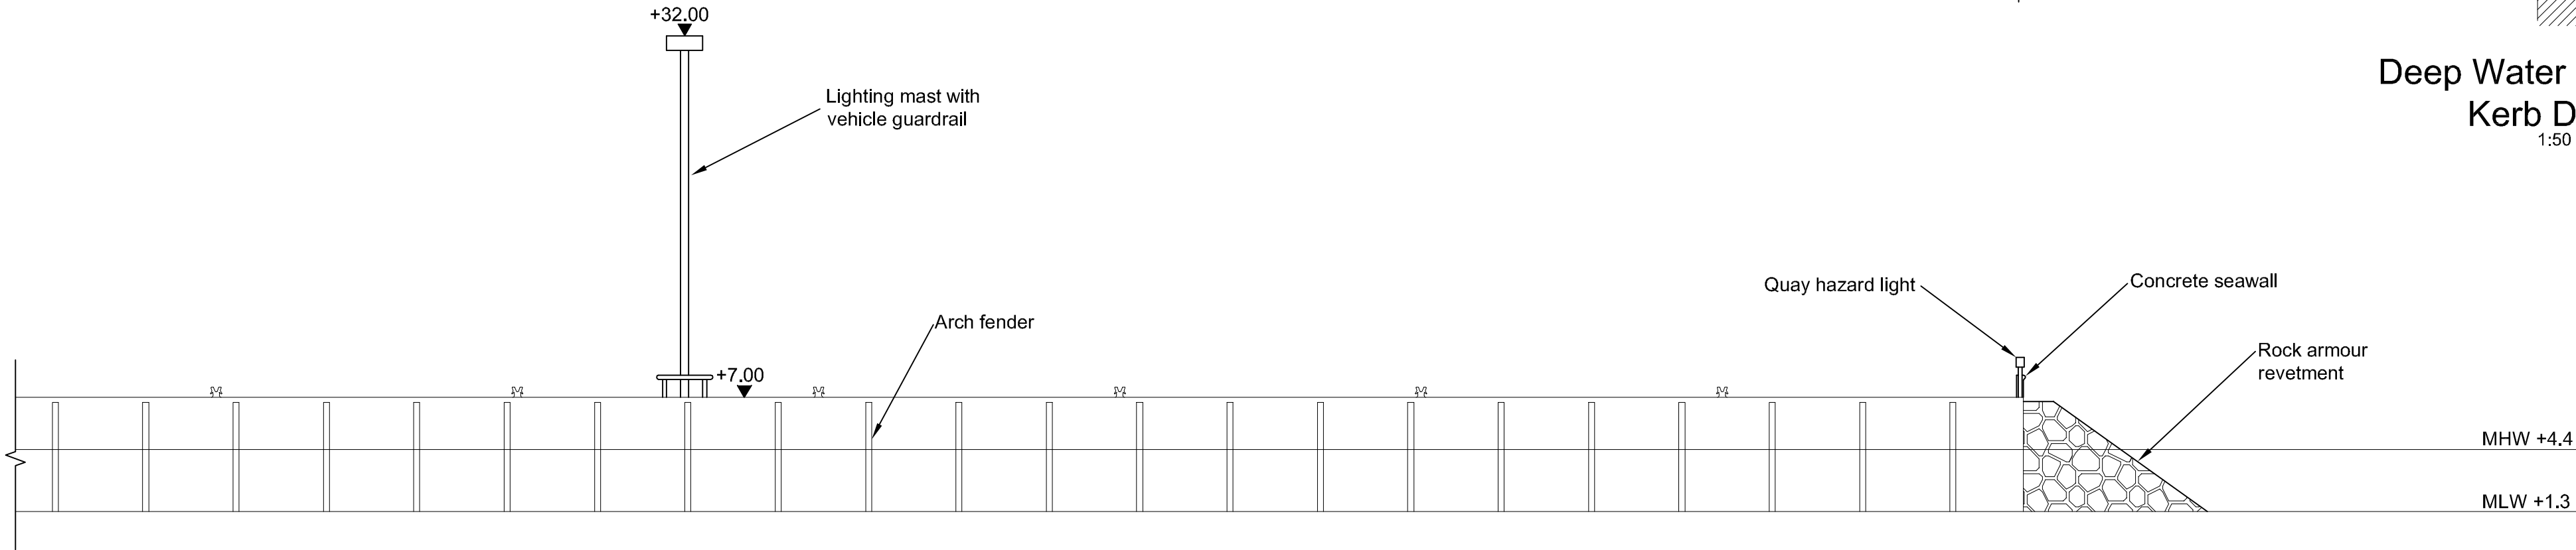

Elevation on Deep Water Quay
1:250

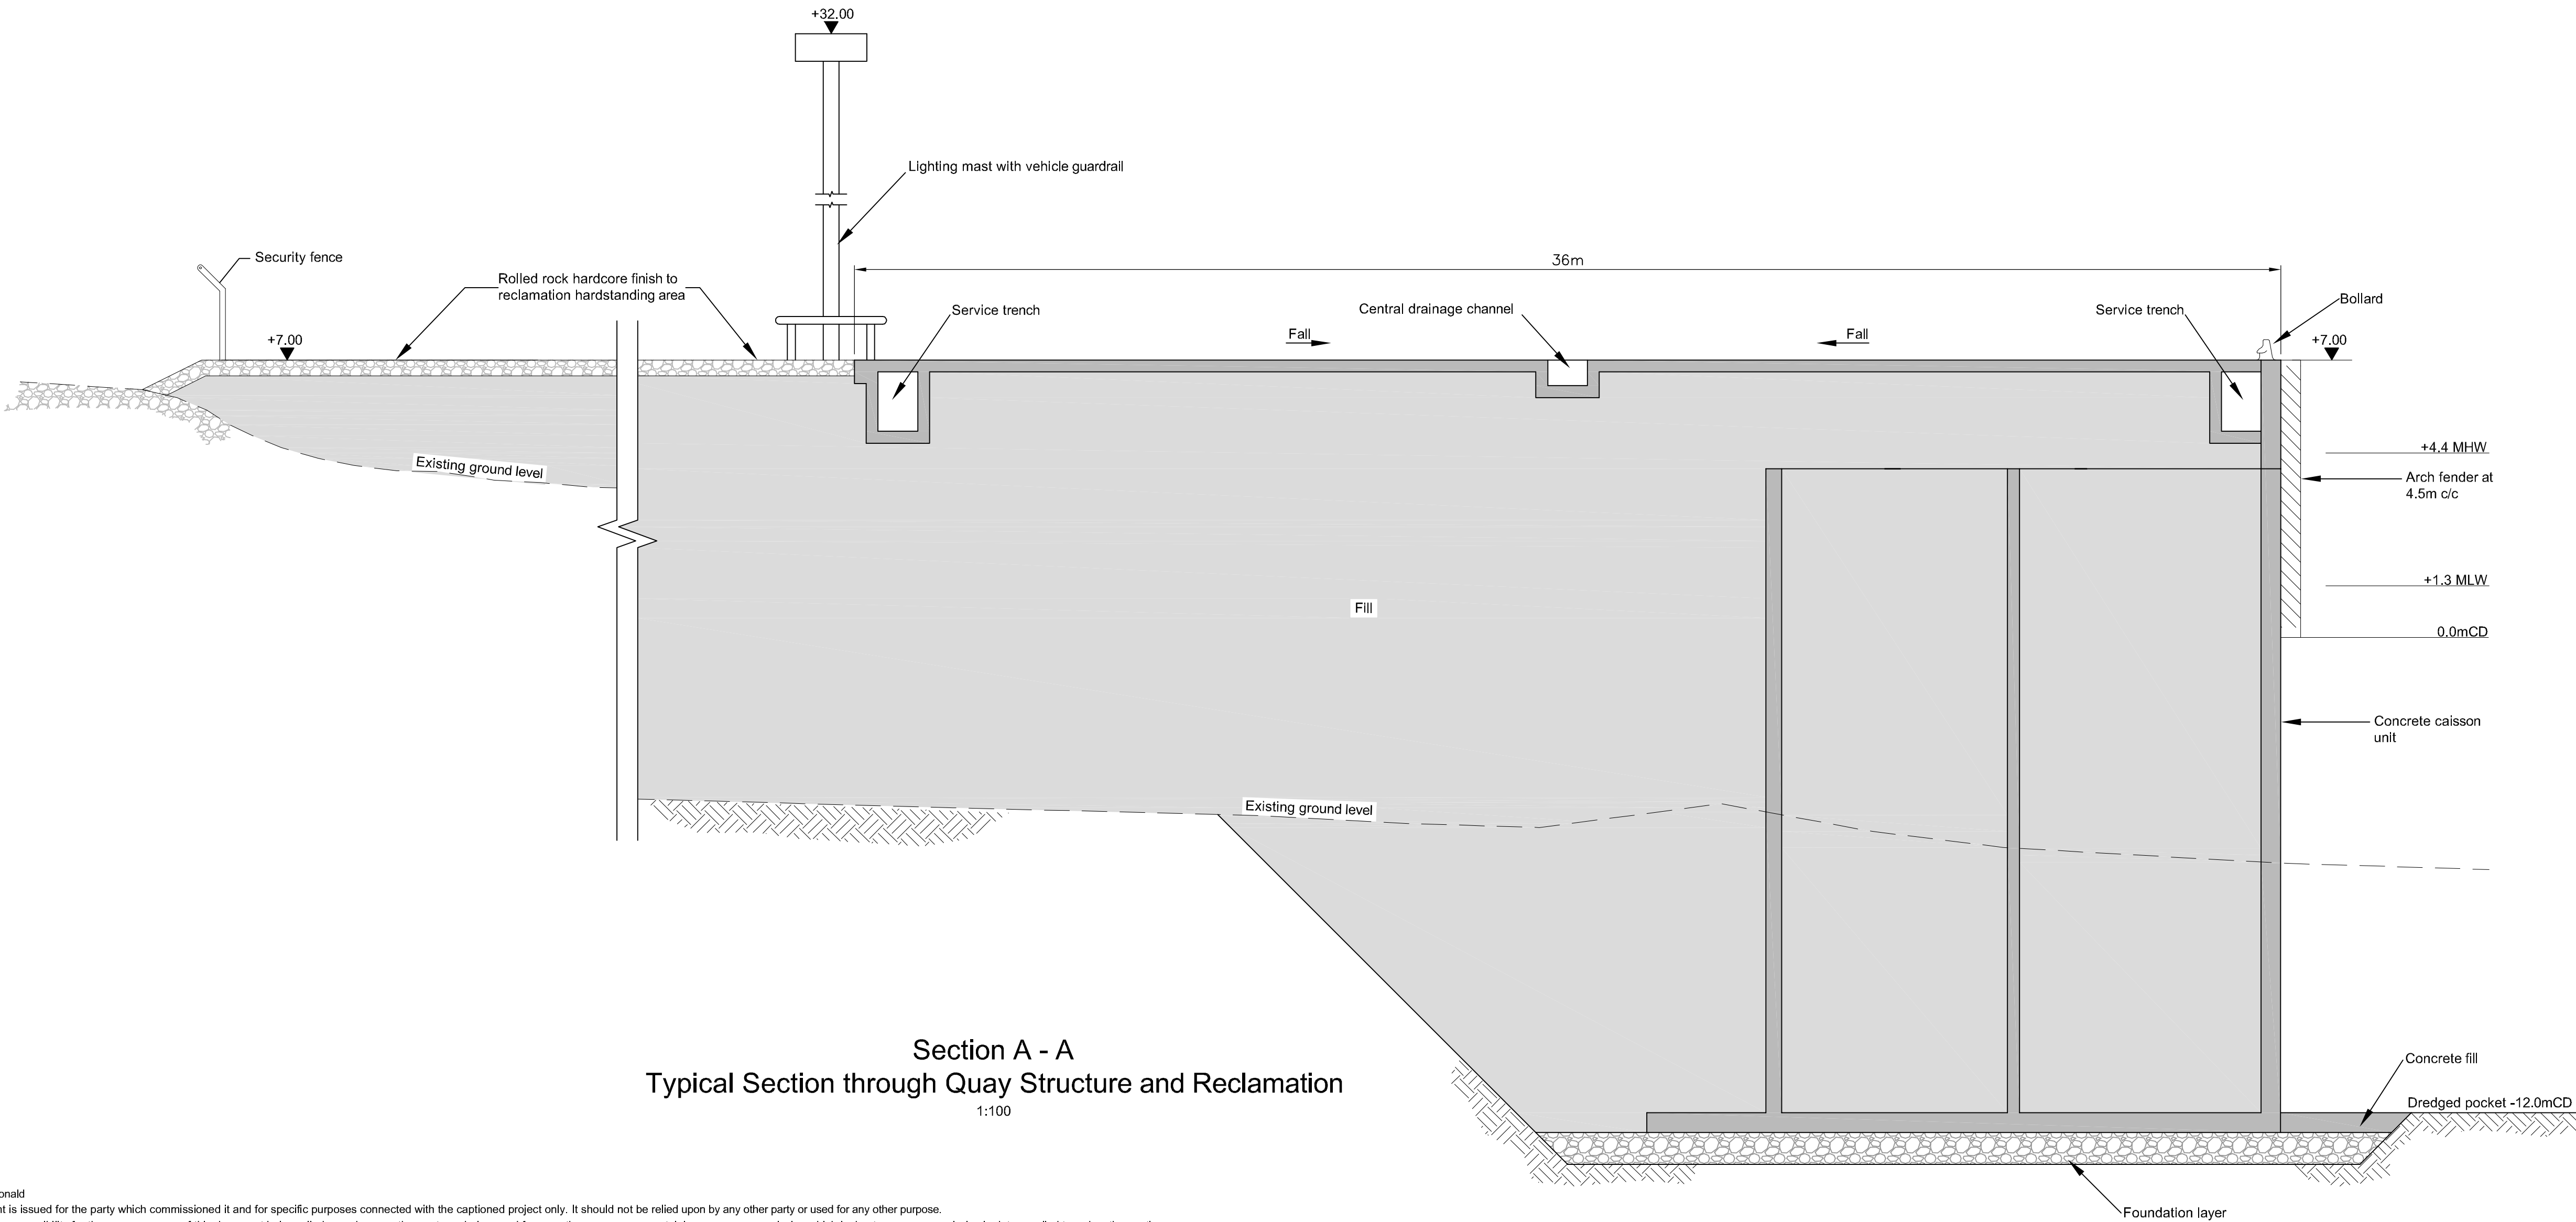


Section A - A
Typical Section through Quay Structure and Reclamation
1:100

- Notes
- All dimensions are in metres unless shown otherwise
 - All levels are in metres relative to Chart Datum (CD).
O.D (Main) = +2.903mCD
O.D.(Poolbeg) = +0.2mCD
 - Grid and coordinates are in metres relative to I.N.G.
 - Mean High Water (MHW) = +4.4m CD
Mean Low Water (MLW) = +1.3m CD

- Construction Notes
- Refer to Drawing 374119-MMD-00-XX-DR-C-0004 for Notes

Legend

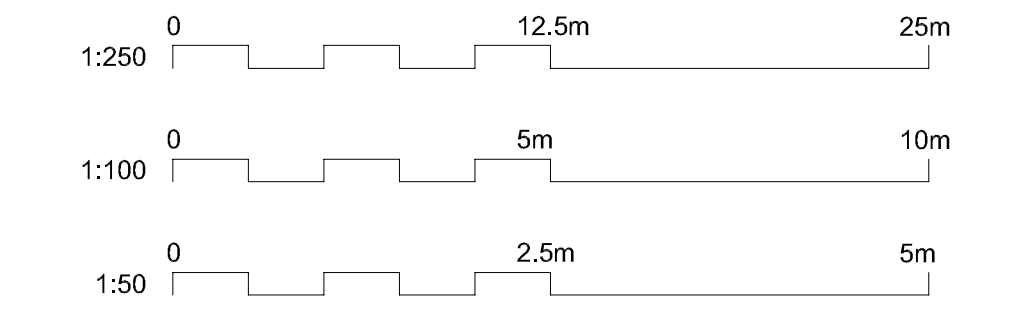

P1	23/06/17	ERN	Issued for Planning	CRY	JSY
Rev	Date	Drawn	Description	Ch'k'd	App'd

M

MOTT
MACDONALD

South Block
Rockfield
Dundrum
Dublin 16
Ireland
T +353 (0)1 2916750
F +353 (0)1 2916747
W mottmac.com

Client

Department of
**Agriculture,
Food and the Marine**

An Roinn
**Talmhaíochta,
Bia agus Mara**

Title
Rossaveel Harbour Development
Deep Water Quay
Planning Application
Sections and Details Sheet 1 of 2

Designed	C.Reilly	Eng check	N.Seaholme	
Drawn	E.Richardson	Coordination	M.McCarthy	
Dwg check	C.Reilly	Approved	J.Sherry	
Scale at A1	Status	Rev	Security	
As Shown	APR	P1	STD	
Drawing Number		374119-MMD-00-XX-DR-C-0006		