


1 SITE LOCATION MAP
1 : 2500

LEGEND:

| | |
|---------------------------------------|--|
| — | SITE OUTLINED IN RED (0.79 HECTARES / 1.95 ACRES) |
| — | LAND IN OWNERSHIP OF APPLICANT OUTLINED IN BLUE (10.22 HECTARES / 25.25 ACRES) |
| — | LANEWAY IN THE OWNERSHIP OF INLAND FISHERIES IRELAND |

2 SITE LAYOUT PLAN
1 : 500

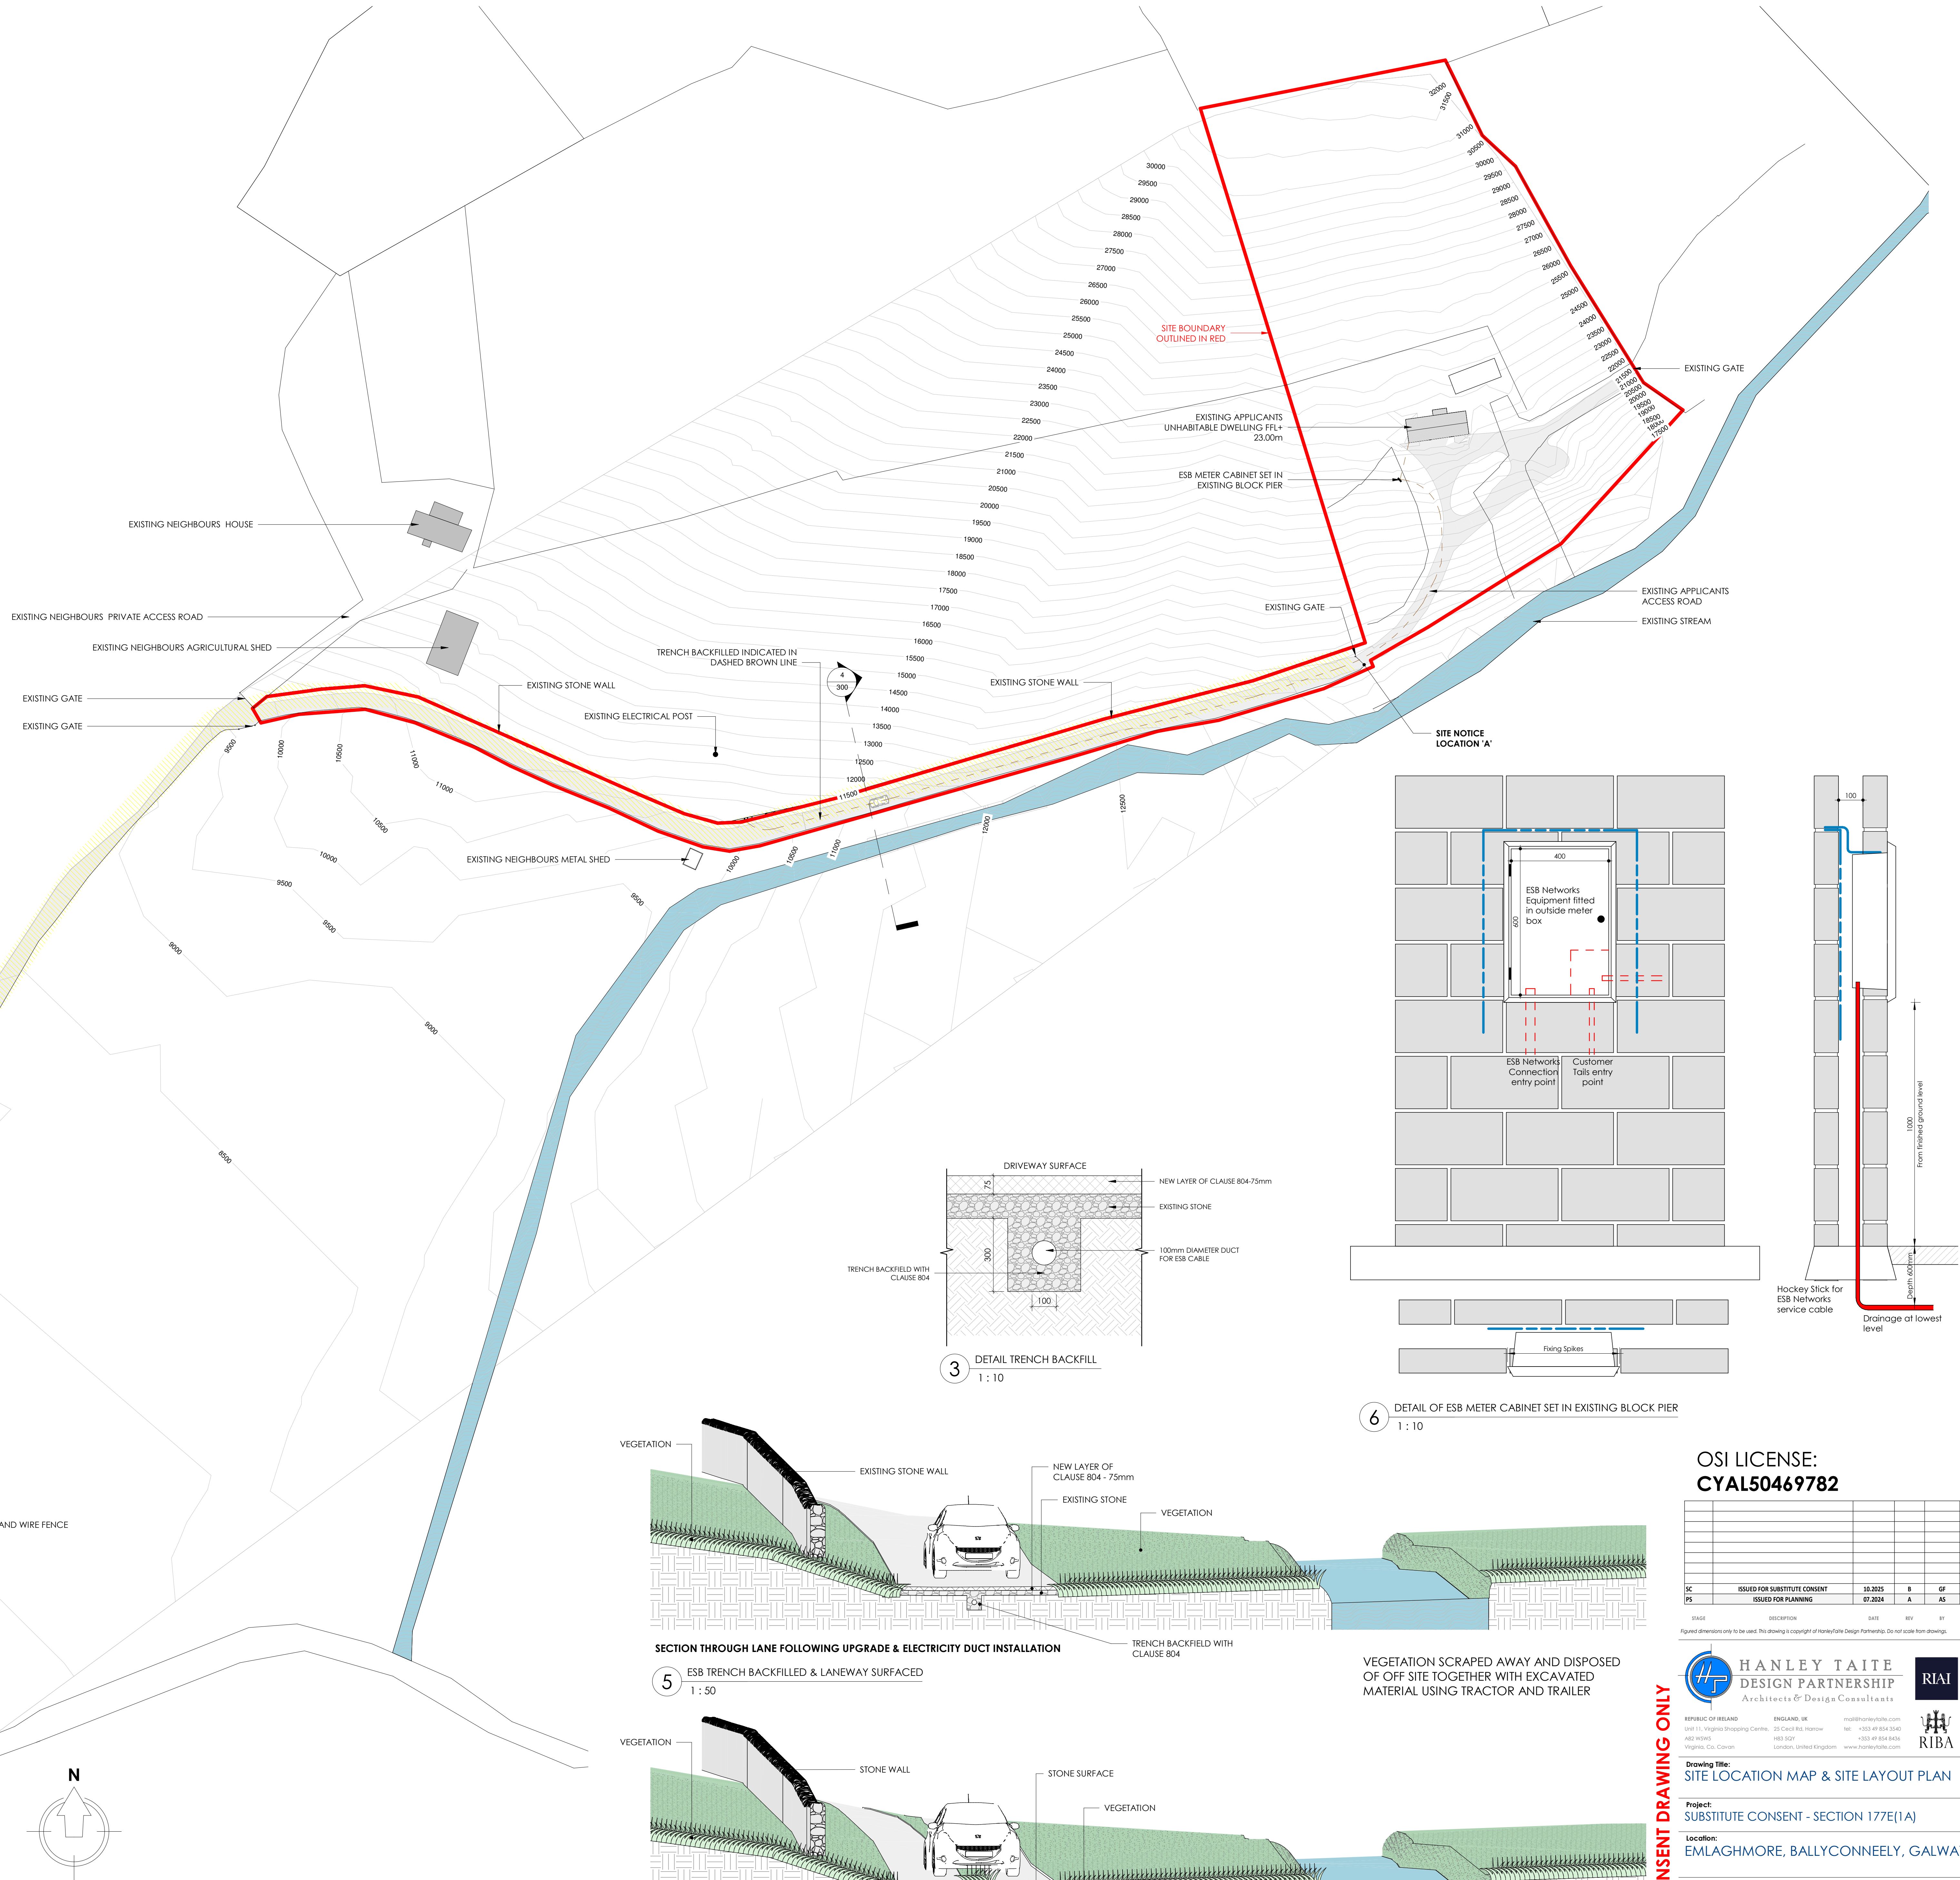

3 DETAIL TRENCH BACKFILL
1 : 10

6 DETAIL OF ESB METER CABINET SET IN EXISTING BLOCK PIER
1 : 10

5 ESB TRENCH BACKFILLED & LANEWAY SURFACED
1 : 50

4 ORIGINAL LANEWAY SECTION
1 : 50

OSI LICENSE:
CYAL50469782

| STAGE | DESCRIPTION | DATE | BY | IT |
|-------|-------------------------------|---------|----|----|
| SC | ISSUED FOR SUBSTITUTE CONSENT | 10.2025 | B | GF |
| PS | ISSUED FOR PLANNING | 07.2024 | A | AS |

Figured dimensions only to be used. This drawing is copyright of Hanley/Taite Design Partnership. Do not scale from drawings.

| | |
|--|------------|
| HANLEY TAITE DESIGN PARTNERSHIP Architects & Design Consultants | RIA |
| RIBA | |

Drawing Title: SITE LOCATION MAP & SITE LAYOUT PLAN

Project: SUBSTITUTE CONSENT - SECTION 177E(1A)

Location: EMLAGHMORE, BALLYCONNEELY, GALWAY

Client Name: PATRICK RIDGE

Project Lead: GH Scale @ / As indicated Status: SC

Drawn By: GAF Date: SEP 2025

Drawing No.: 2262 - 300

| Project No.: | Purpose: | Sheet No.: | Revision: |
|--------------|----------|------------|-----------|
| 2262 | SC | 300 | B |