

DESCRIPTION:
=====

DIGITAL LANDSCAPE MODEL (DLM)

PUBLISHER / SOURCE:
=====

TAILTE ÉIREANN

DATA SOURCE / REFERENCE:
=====

PRIME2

FILE FORMAT:
=====

AUTODESK AUTOCAD (DWG_R2013)

FILE NAME:
=====

v_50455657_1.dwg

CLIP EXTENT / AREA OF INTEREST (AOI):
=====

LLX,LLY= 666667.8986,672759.9992
LRX,LRY= 667736.8174,672759.9992
ULX,ULY= 666667.8986,673649.0009
URX,URY= 667736.8174,673649.0009

PROJECTION / SPATIAL REFERENCE:
=====

PROJECTION= IRENET95_IRISH_TRANSVERSE_MERCATOR

CENTRE POINT COORDINATES:
=====

X,Y= 667202.358,673204.50005

REFERENCE INDEX:
=====

MAP SERIES | MAP SHEETS
1:5,000 | 4413

DATA EXTRACTION DATE:
=====

DATE= 21-Mar-2025

SOURCE DATA RELEASE:
=====

DCMLS RELEASE VI.185.I19

PRODUCT VERSION:
=====

VERSION= 1.4

LICENSE / COPYRIGHT:
=====

COMPILED AND PUBLISHED BY:
TAILTE ÉIREANN,
PHOENIX PARK,
DUBLIN 8,
IRELAND
D08F6E4

WWW.TAILTE.IE

ANY UNAUTHORISED REPRODUCTION INFRINGES TAILTE ÉIREANN
COPYRIGHT.

NO PART OF THIS PUBLICATION MAY BE COPIED, REPRODUCED OR
TRANSMITTED IN ANY FORM OR BY ANY MEANS WITHOUT
THE PRIOR WRITTEN PERMISSION OF THE COPYRIGHT OWNER.

THE REPRESENTATION ON THIS MAP OF A ROAD,
TRACK OR FOOTPATH IS NOT EVIDENCE OF THE EXISTENCE
OF A RIGHT OF WAY.


THIS TOPOGRAPHIC MAP DOES NOT SHOW LEGAL PROPERTY
BOUNDARIES, NOR DOES IT SHOW OWNERSHIP OF PHYSICAL
FEATURES.

© TAILTE ÉIREANN, 2025 ALL RIGHTS RESERVED.
GACH CEAD AR COSNAMH.

NÍ CEADMHACH AON CHUID DEN FHOILSEACHÁN SEO
A CHOÍPEÁIL, A ATÁIRGEADH NÓ A THARCHUR
IN AON FHOIRM NÁ AR AON BHEALACH GAN CEAD I SCRÍBHINN
ROIMH RÉ Ó UNÉIRT AN CHOÍPCHIRT

NÍ HIONANN BÓTHAR, BEALACH NÓ COSÁN A BHEITH
AR AN LÉARSCÁIL SEO AGUS FIANAISE AR CHEAD SLÍ.

NÍ THAISPEÁNANN AN LÉARSCÁIL TOPAGRAFACH SEO
TEORAINNEACHA RÉADHMAINE DLÍTHIÚLA,
AGUS NÍ LÉIRIÓNN SÉ UNÉIREACHT AR GHNÉITHE FISIACEACHA.

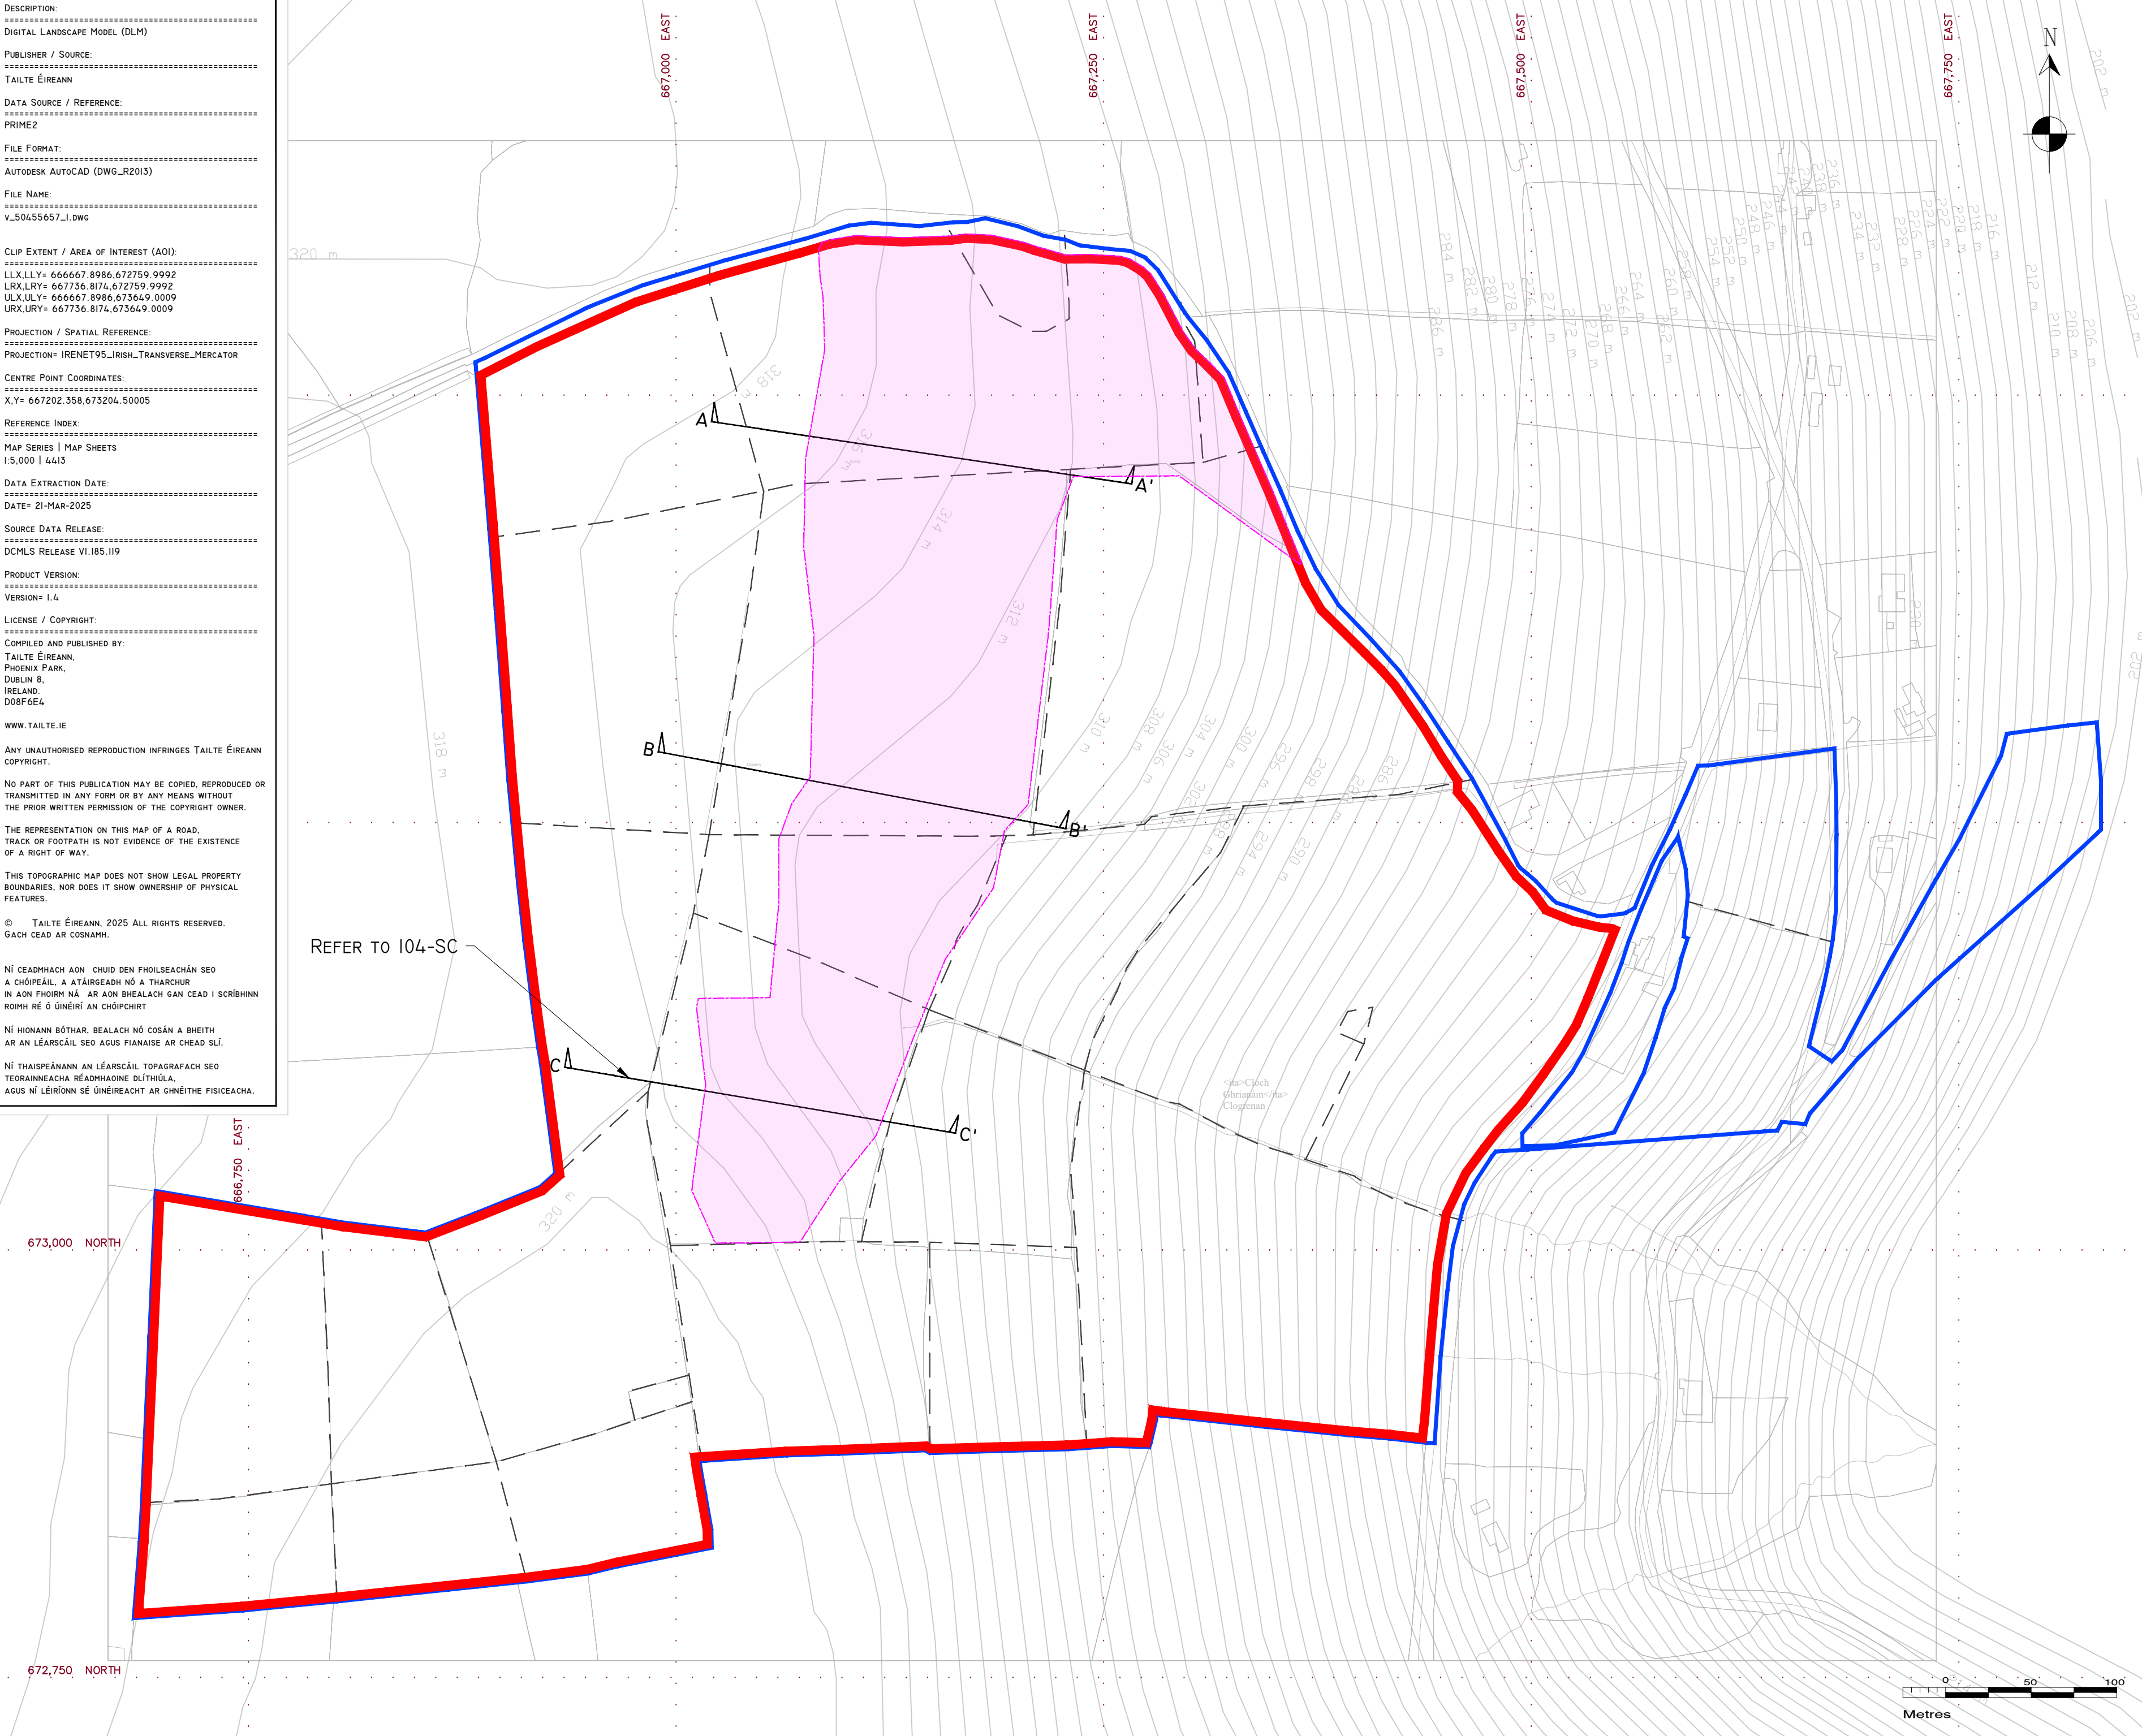

- LEGEND
- Planning Application Boundary - 41.86 Ha
 - Landholding - 45.68 Ha
 - Existing Extraction Footprint
 - Baseline 1995 Field Boundaries
 - Baseline 1995 Contours (mOD)
 - Cross-sections

DRAWING NOTES

- DRAWINGS ISSUED ARE FOR PLANNING APPLICATION PURPOSES ONLY.
- COPYRIGHT, ALL RIGHTS RESERVED. NO PART HERE WITH MAY BE COPIED OR REPRODUCED PARTIALLY OR WHOLLY IN ANY FORM WHATSOEVER WITHOUT THE PRIOR NOTICE OF THE COPYRIGHT OWNER HYDRO-ENVIRONMENTAL SERVICES.
- DO NOT SCALE OFF THIS DRAWING. FIGURED METRIC DIMENSIONS ONLY SHOULD BE TAKEN OFF THIS DRAWING.
- ALL DIMENSIONS ARE IN METRES.

Ordnance Survey Ireland Licence No. EN 0044725
© Ordnance Survey Ireland/Government of Ireland

Date	Description	Chkd	Signed



**HYDRO
ENVIRONMENTAL
SERVICES**

22 Lower Main St
Dungarvan
Co. Waterford
Ireland

tel: +353 (0) 58-44122
tel: +353 (0) 58-44244
email: info@hydroenvironmental.ie
web: www.hydroenvironmental.ie

Client: MILFORD QUARRIES LTD

Job: RED ROCK QUARRY, Co. CARLOW
- SUBSTITUTE CONSENT APPLICATION

Title: BASELINE 1995 CONDITIONS

Figure No: 102-SC

Drawing No: P1687-0-1225-A2-102-SC-00C

Sheet Size: A2 Project No.: P1687-0

Scale: 1:2,500 (A2) Drawn By: GA

Date: 09/12/2025 Checked By: MG