


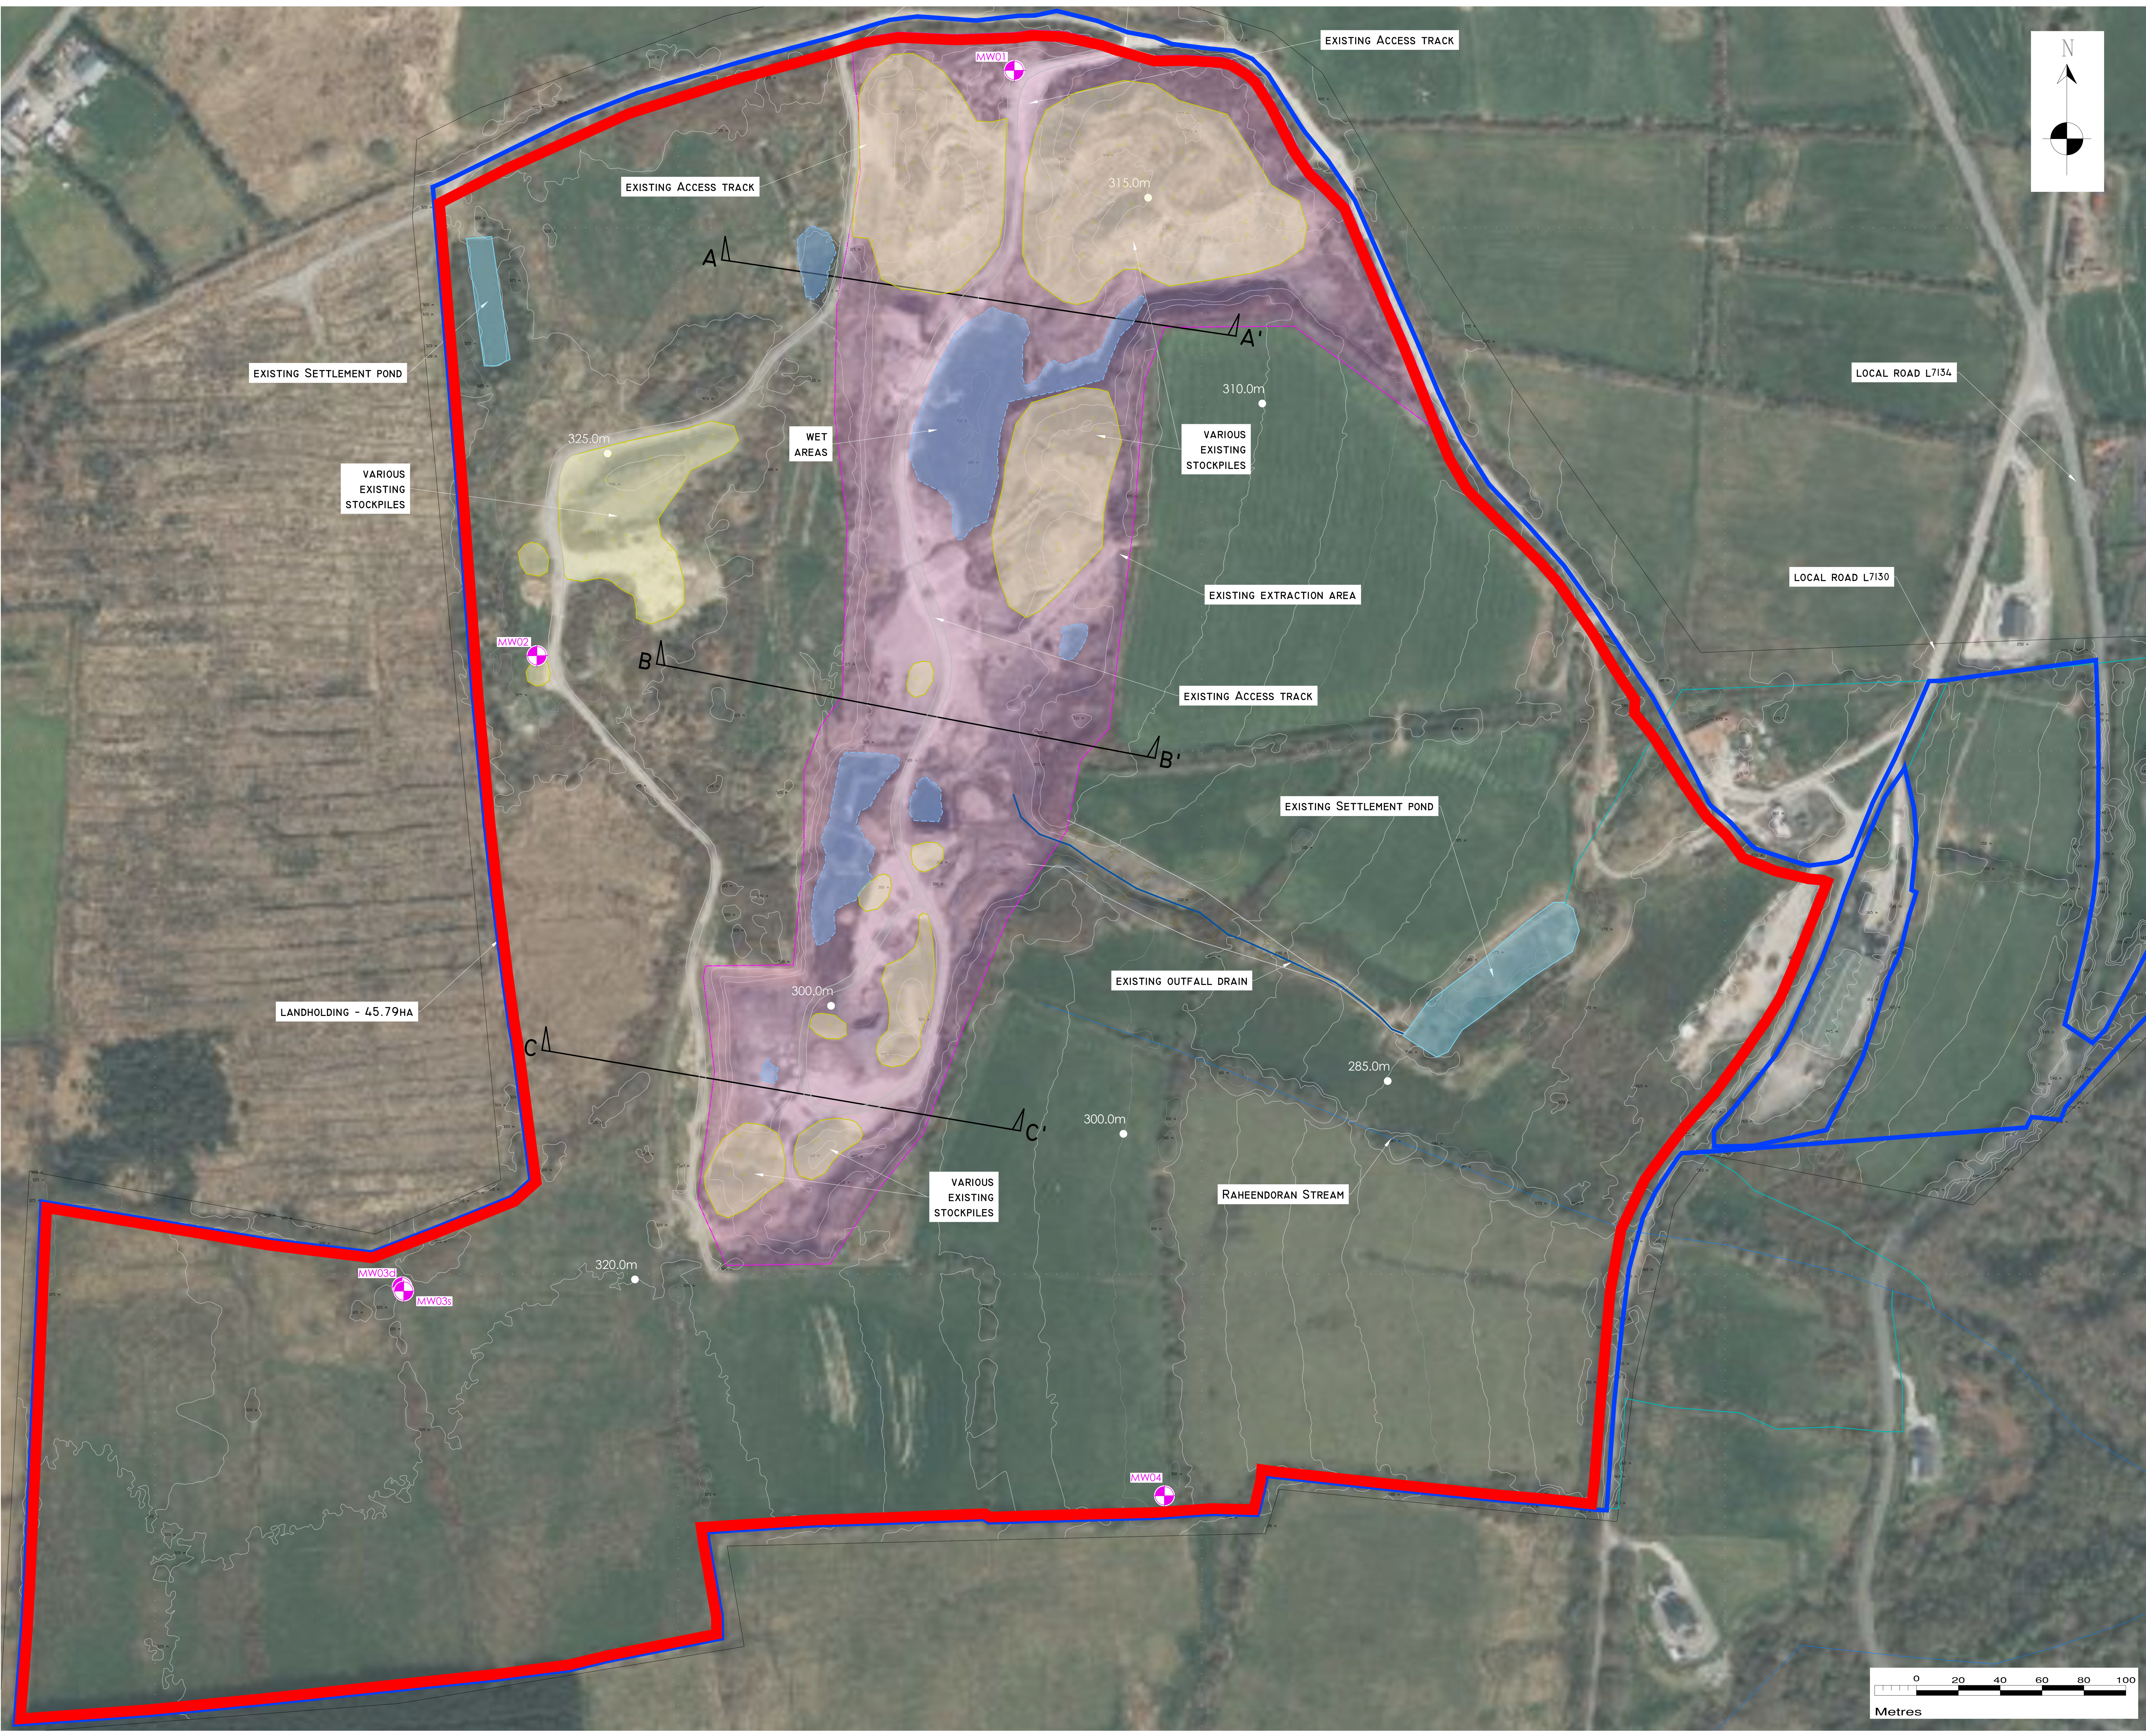

LEGEND

- Planning Application Boundary - 41.86 Ha
- Landholding - 45.68 Ha
- Existing Extraction Footprint
- Watercourses
- Existing Settlement Ponds
- Existing Ground Contours (mOD)
- Cross-sections (Refer to 104-SC)
- Monitoring Well Locations


*SITE SURVEYED BY TIR3D ON 25/05/2023

DRAWING NOTES

- DRAWINGS ISSUED ARE FOR PLANNING APPLICATION PURPOSES ONLY.
- COPYRIGHT, ALL RIGHTS RESERVED. NO PART HERE WITH MAY BE COPIED OR REPRODUCED PARTIALLY OR WHOLLY IN ANY FORM WHATSOEVER WITHOUT THE PRIOR NOTICE OF THE COPYRIGHT OWNER HYDRO-ENVIRONMENTAL SERVICES.
- DO NOT SCALE OFF THIS DRAWING. FIGURED METRIC DIMENSIONS ONLY SHOULD BE TAKEN OFF THIS DRAWING.
- ALL DIMENSIONS ARE IN METRES.

Ordnance Survey Ireland Licence No. EN 0044725
© Ordnance Survey Ireland/Government of Ireland

Date	Description	Chkd	Signed
Revisions			

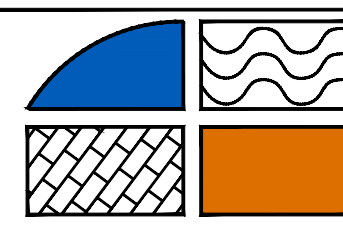

HYDRO ENVIRONMENTAL SERVICES
22 Lower Main St
Dungarvan
Co. Waterford
Ireland

tel: +353 (0) 58-44122
tel: +353 (0) 58-44244
email: info@hydroenvironmental.ie
web: www.hydroenvironmental.ie

Client: MILFORD QUARRIES LTD

Job: RED ROCK QUARRY, Co.CARLOW
- SUBSTITUTE CONSENT APPLICATION

Title: EXISTING CONDITIONS

Figure No: 103-SC

Drawing No: P1687-0-1225-A0-103-SC-00D	
Sheet Size: A0	Project No.: P1687-0
Scale: 1:1,000 (A0)	Drawn By: GA
Date: 09/12/2025	Checked By: MG

