



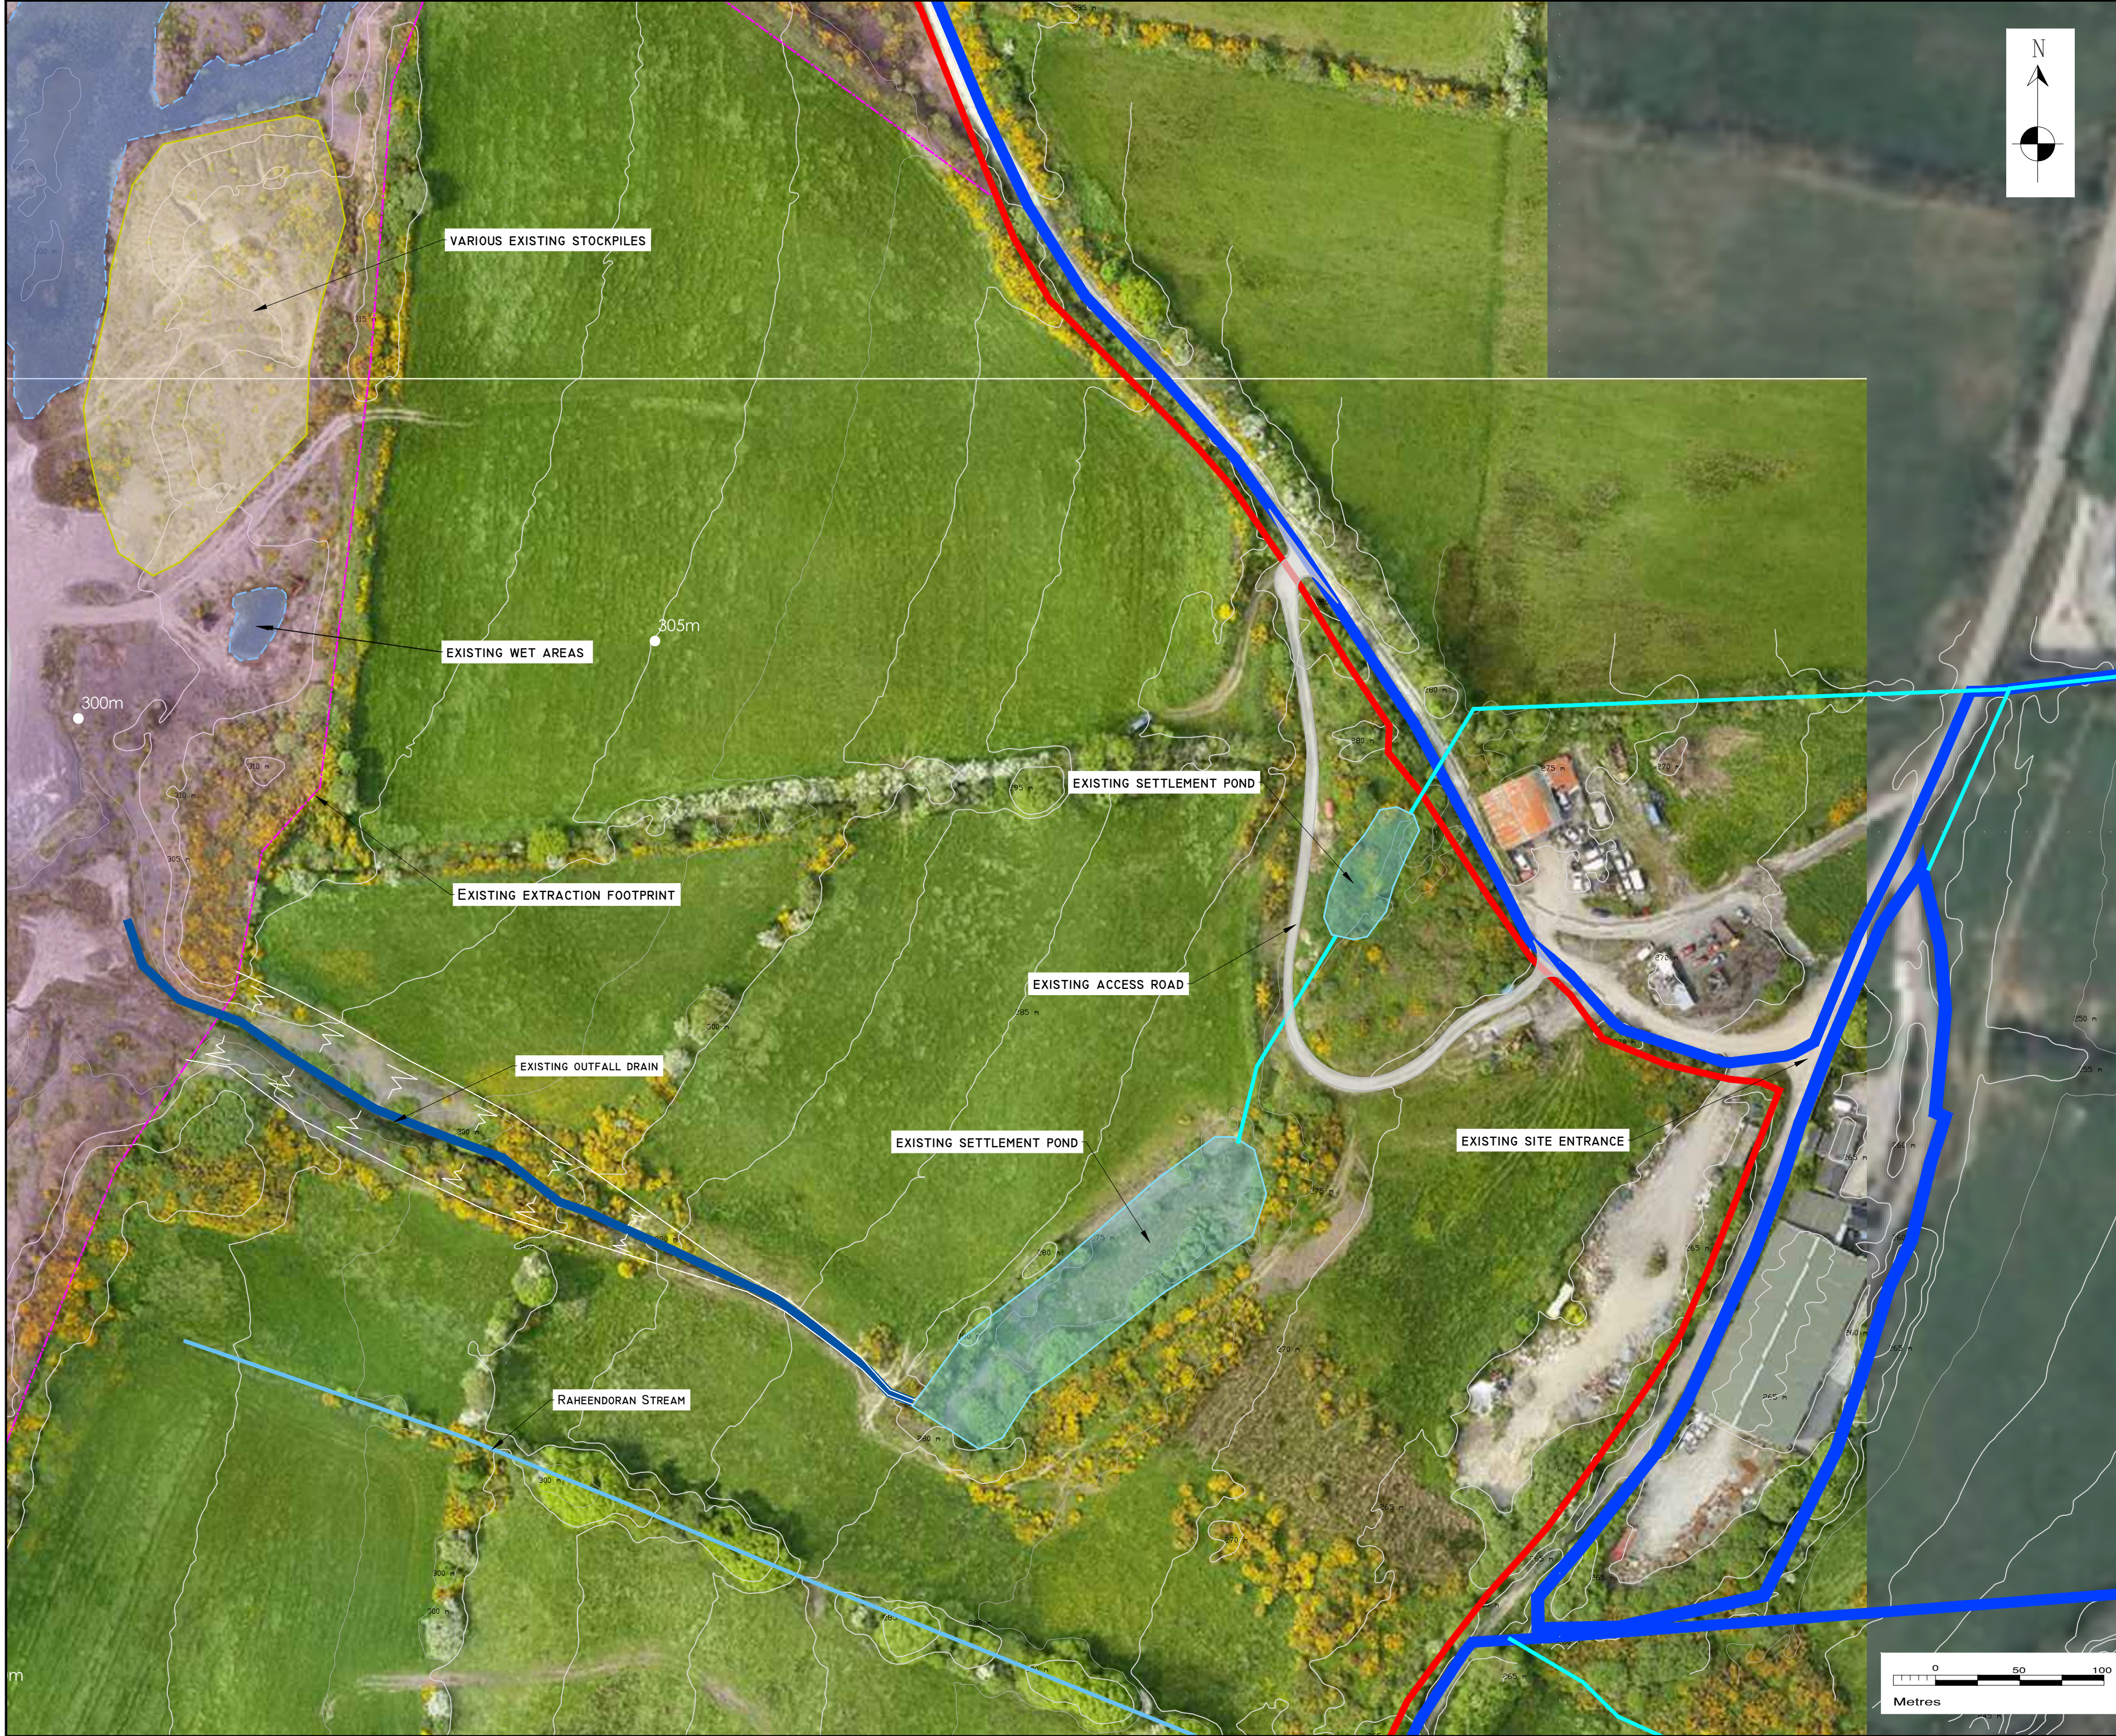

- LEGEND
- Planning Application Boundary - 41.86 Ha
 - Landholding - 45.68 Ha
 - Existing Extraction Footprint
 - Watercourses
 - Drains
 - Existing Settlement Ponds
 - Section through the quarry
 - Existing Access Roads
 - Existing elevation points(mOD)
 - Existing stockpiles
 - Outfall drain
 - Wet areas

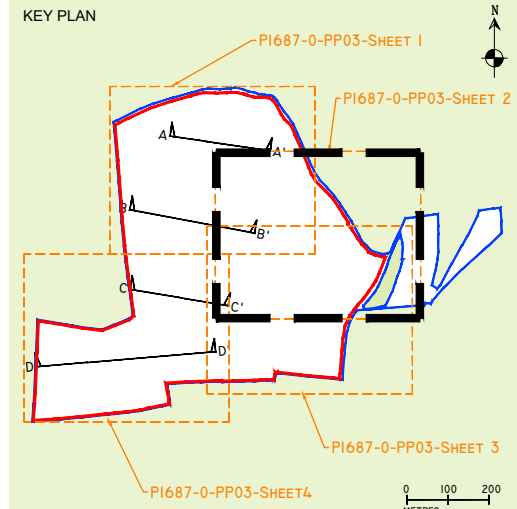


DRAWING NOTES

1. DRAWINGS ISSUED ARE FOR PLANNING APPLICATION PURPOSES ONLY.
2. COPYRIGHT, ALL RIGHTS RESERVED. NO PART HERE WITH MAY BE COPIED OR REPRODUCED PARTIALLY OR WHOLLY IN ANY FORM WHATSOEVER WITHOUT THE PRIOR NOTICE OF THE COPYRIGHT OWNER HYDRO-ENVIRONMENTAL SERVICES.
3. DO NOT SCALE OFF THIS DRAWING. FIGURED METRIC DIMENSIONS ONLY SHOULD BE TAKEN OFF THIS DRAWING.
4. ALL DIMENSIONS ARE IN METRES.

Ordnance Survey Ireland Licence No. EN 0044725
© Ordnance Survey Ireland/Government of Ireland

Date	Description	Chkd	Signed
Revisions			

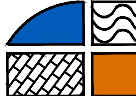**HYDRO
ENVIRONMENTAL
SERVICES**

22 Lower Main St
Dungarvan
Co. Waterford
Ireland

tel: +353 (0) 58-44122
tel: +353 (0) 58-44244
email: info@hydroenvironmental.ie
web: www.hydroenvironmental.ie

Client: **MILFORD QUARRIES LTD**

Job: **RED ROCK QUARRY,
Co. CARLOW**

Title: **EXISTING SITE LAYOUT MAP
- SHEET 2 OF 4**

Figure No: **103-2**

Drawing No: P1687-0-1225-A2-103-2-00E

Sheet Size: A2 Project No.: P1687-0

Scale: 1:1,000 (A2) Drawn By: GA

Date: 09/12/2025 Checked By: MG