


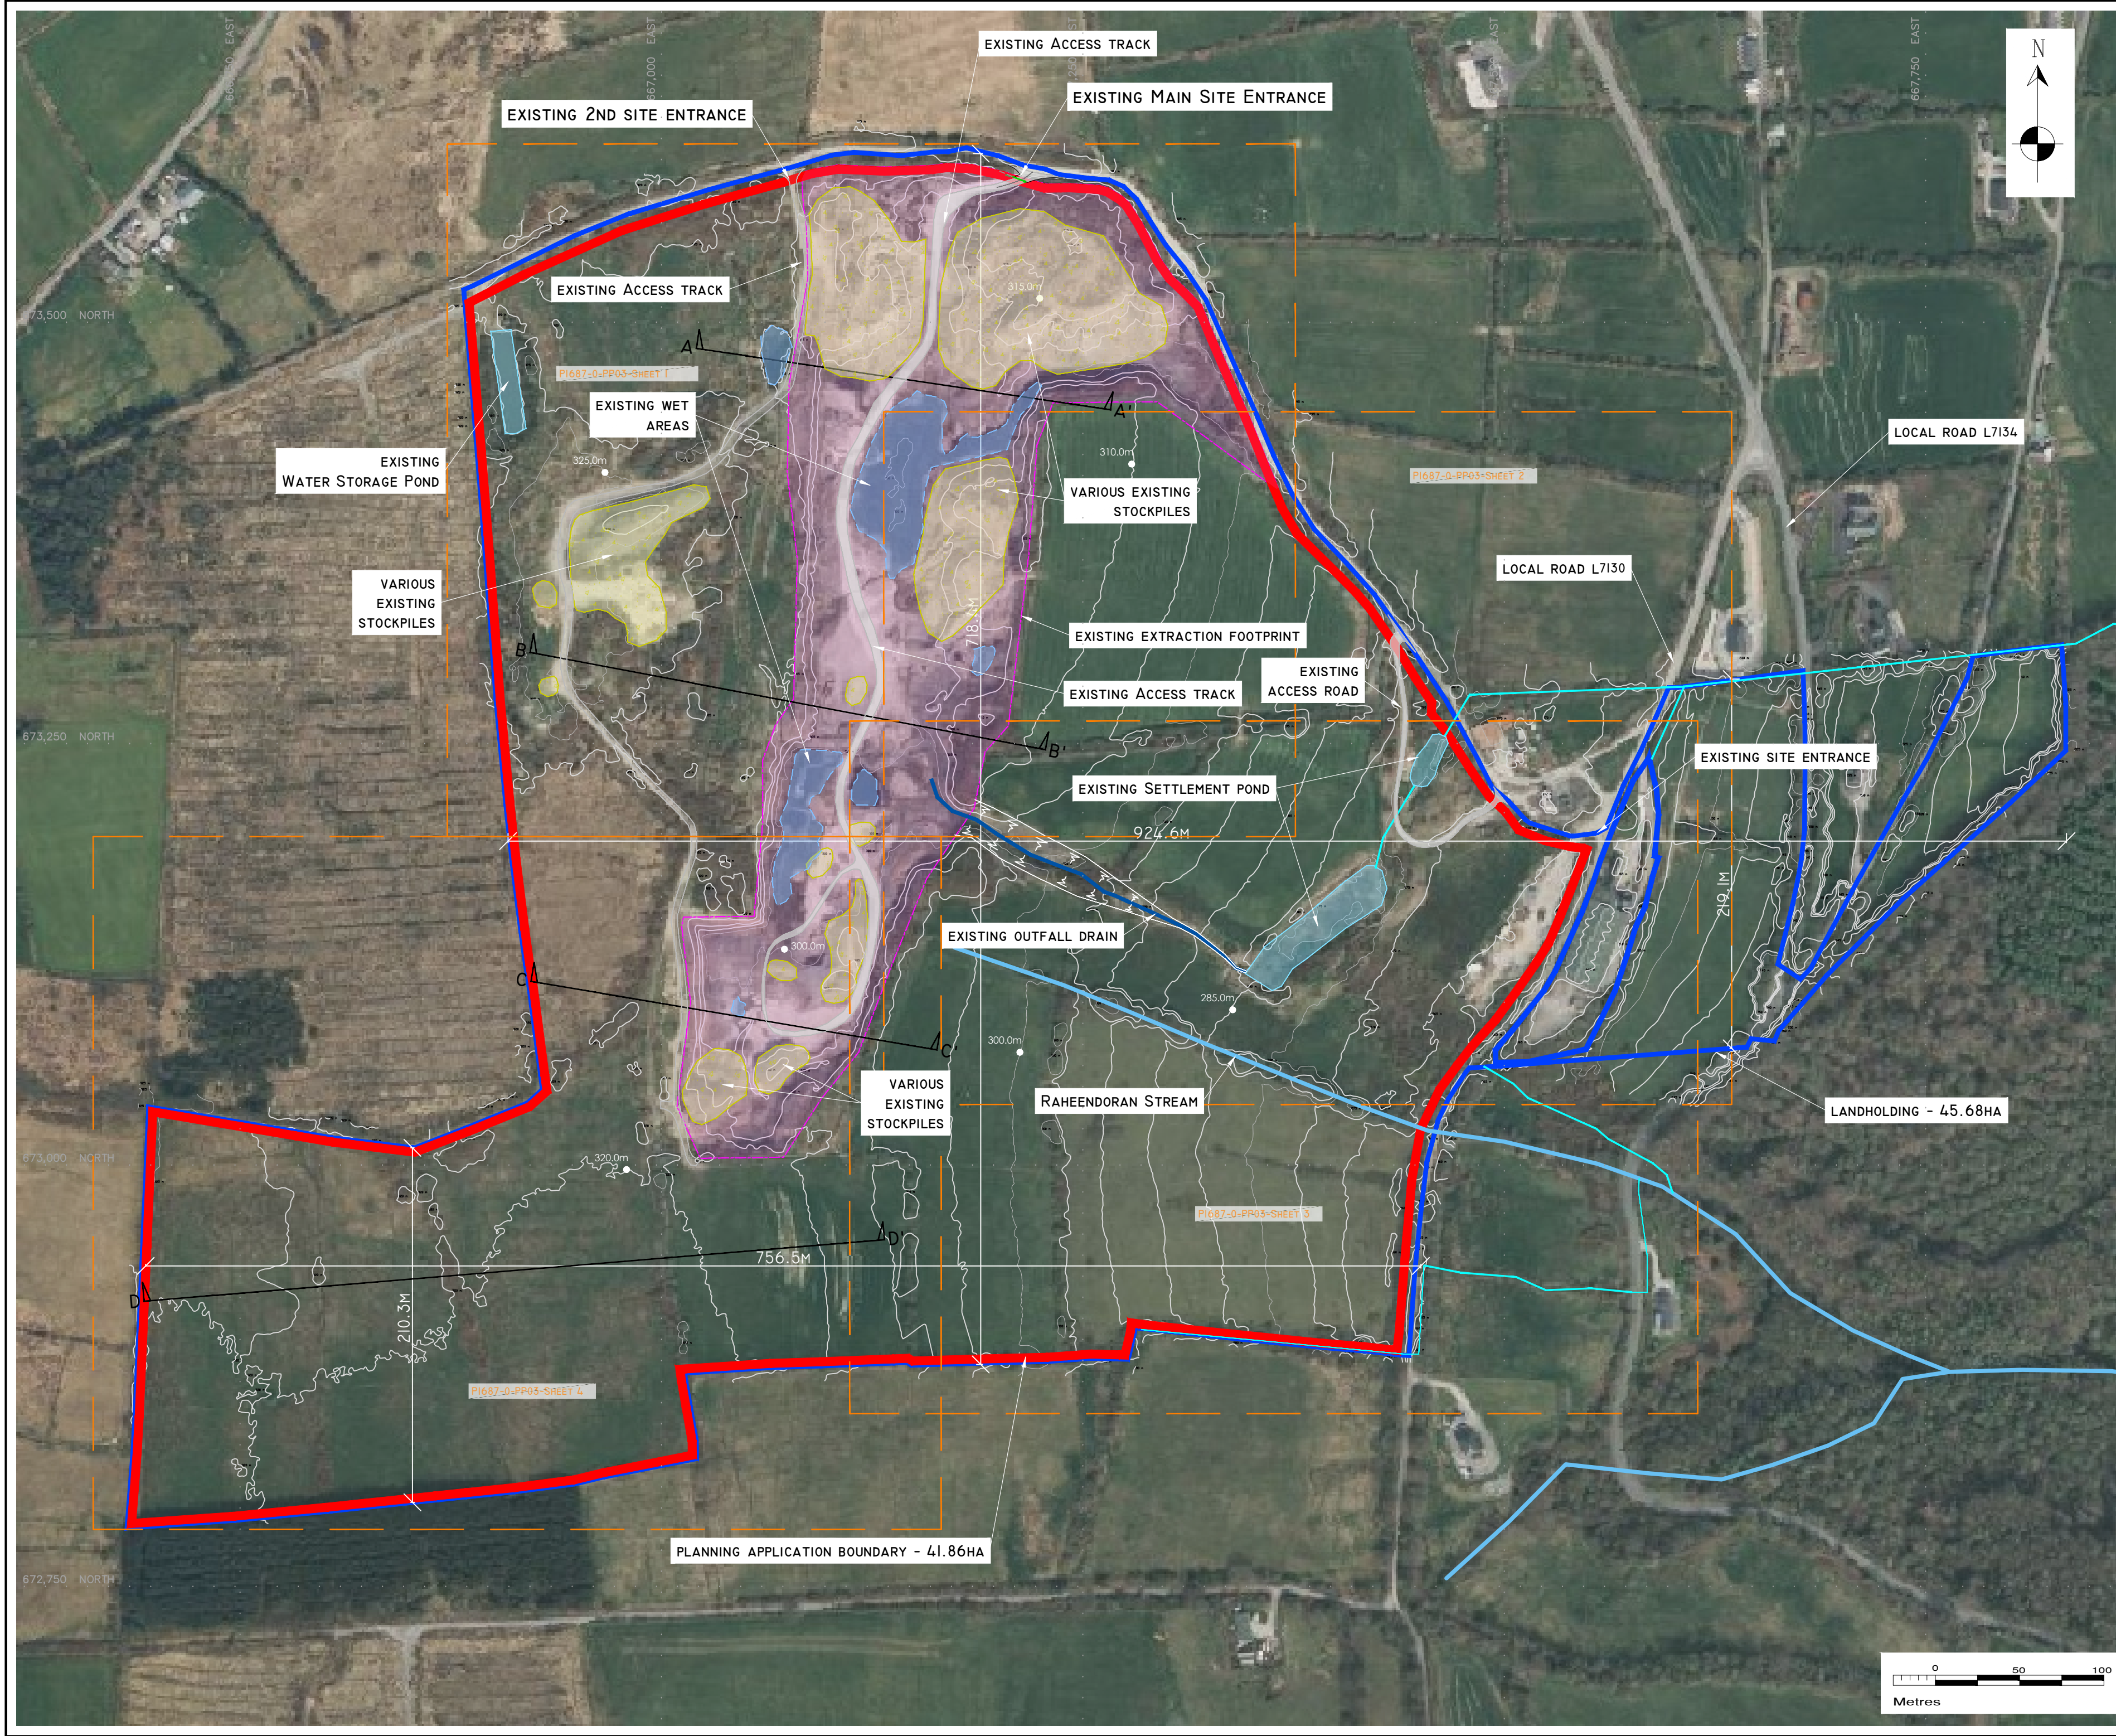

LEGEND

- Planning Application Boundary - 41.86 Ha
- Landholding - 45.68 Ha
- Existing Extraction Footprint
- Watercourses
- Drains
- Existing Settlement Ponds
- Section through the quarry
- Existing Access Roads
- Existing elevation points(mOD)
- Existing stockpiles
- Outfall drain
- Wet areas

*SITE SURVEYED BY TIR3D ON 25/05/2023

DRAWING NOTES

- DRAWINGS ISSUED ARE FOR PLANNING APPLICATION PURPOSES ONLY.
- COPYRIGHT, ALL RIGHTS RESERVED. NO PART HERE WITH MAY BE COPIED OR REPRODUCED PARTIALLY OR WHOLLY IN ANY FORM WHATSOEVER WITHOUT THE PRIOR NOTICE OF THE COPYRIGHT OWNER HYDRO-ENVIRONMENTAL SERVICES.
- DO NOT SCALE OFF THIS DRAWING. FIGURED METRIC DIMENSIONS ONLY SHOULD BE TAKEN OFF THIS DRAWING.
- ALL DIMENSIONS ARE IN METRES.

Ordnance Survey Ireland Licence No. EN 0044725
© Ordnance Survey Ireland/Government of Ireland

Date	Description	Chkd	Signed

Revisions

HYDRO ENVIRONMENTAL SERVICES

22 Lower Main St
Dungarvan
Co. Waterford
Ireland

tel: +353 (0) 58-44122
tel: +353 (0) 58-44244
email: info@hydroenvironmental.ie
web: www.hydroenvironmental.ie

Client: **MILFORD QUARRIES LTD**

Job: **RED ROCK QUARRY,
Co. CARLOW**

Title: **EXISTING SITE LAYOUT MAP**

Figure No: **103**

Drawing No: P1687-0-1225-A2-103-00E

Sheet Size: A2	Project No.: P1687-0
Scale: 1:2,500 (A2)	Drawn By: GA
Date: 09/12/2025	Checked By: MG