



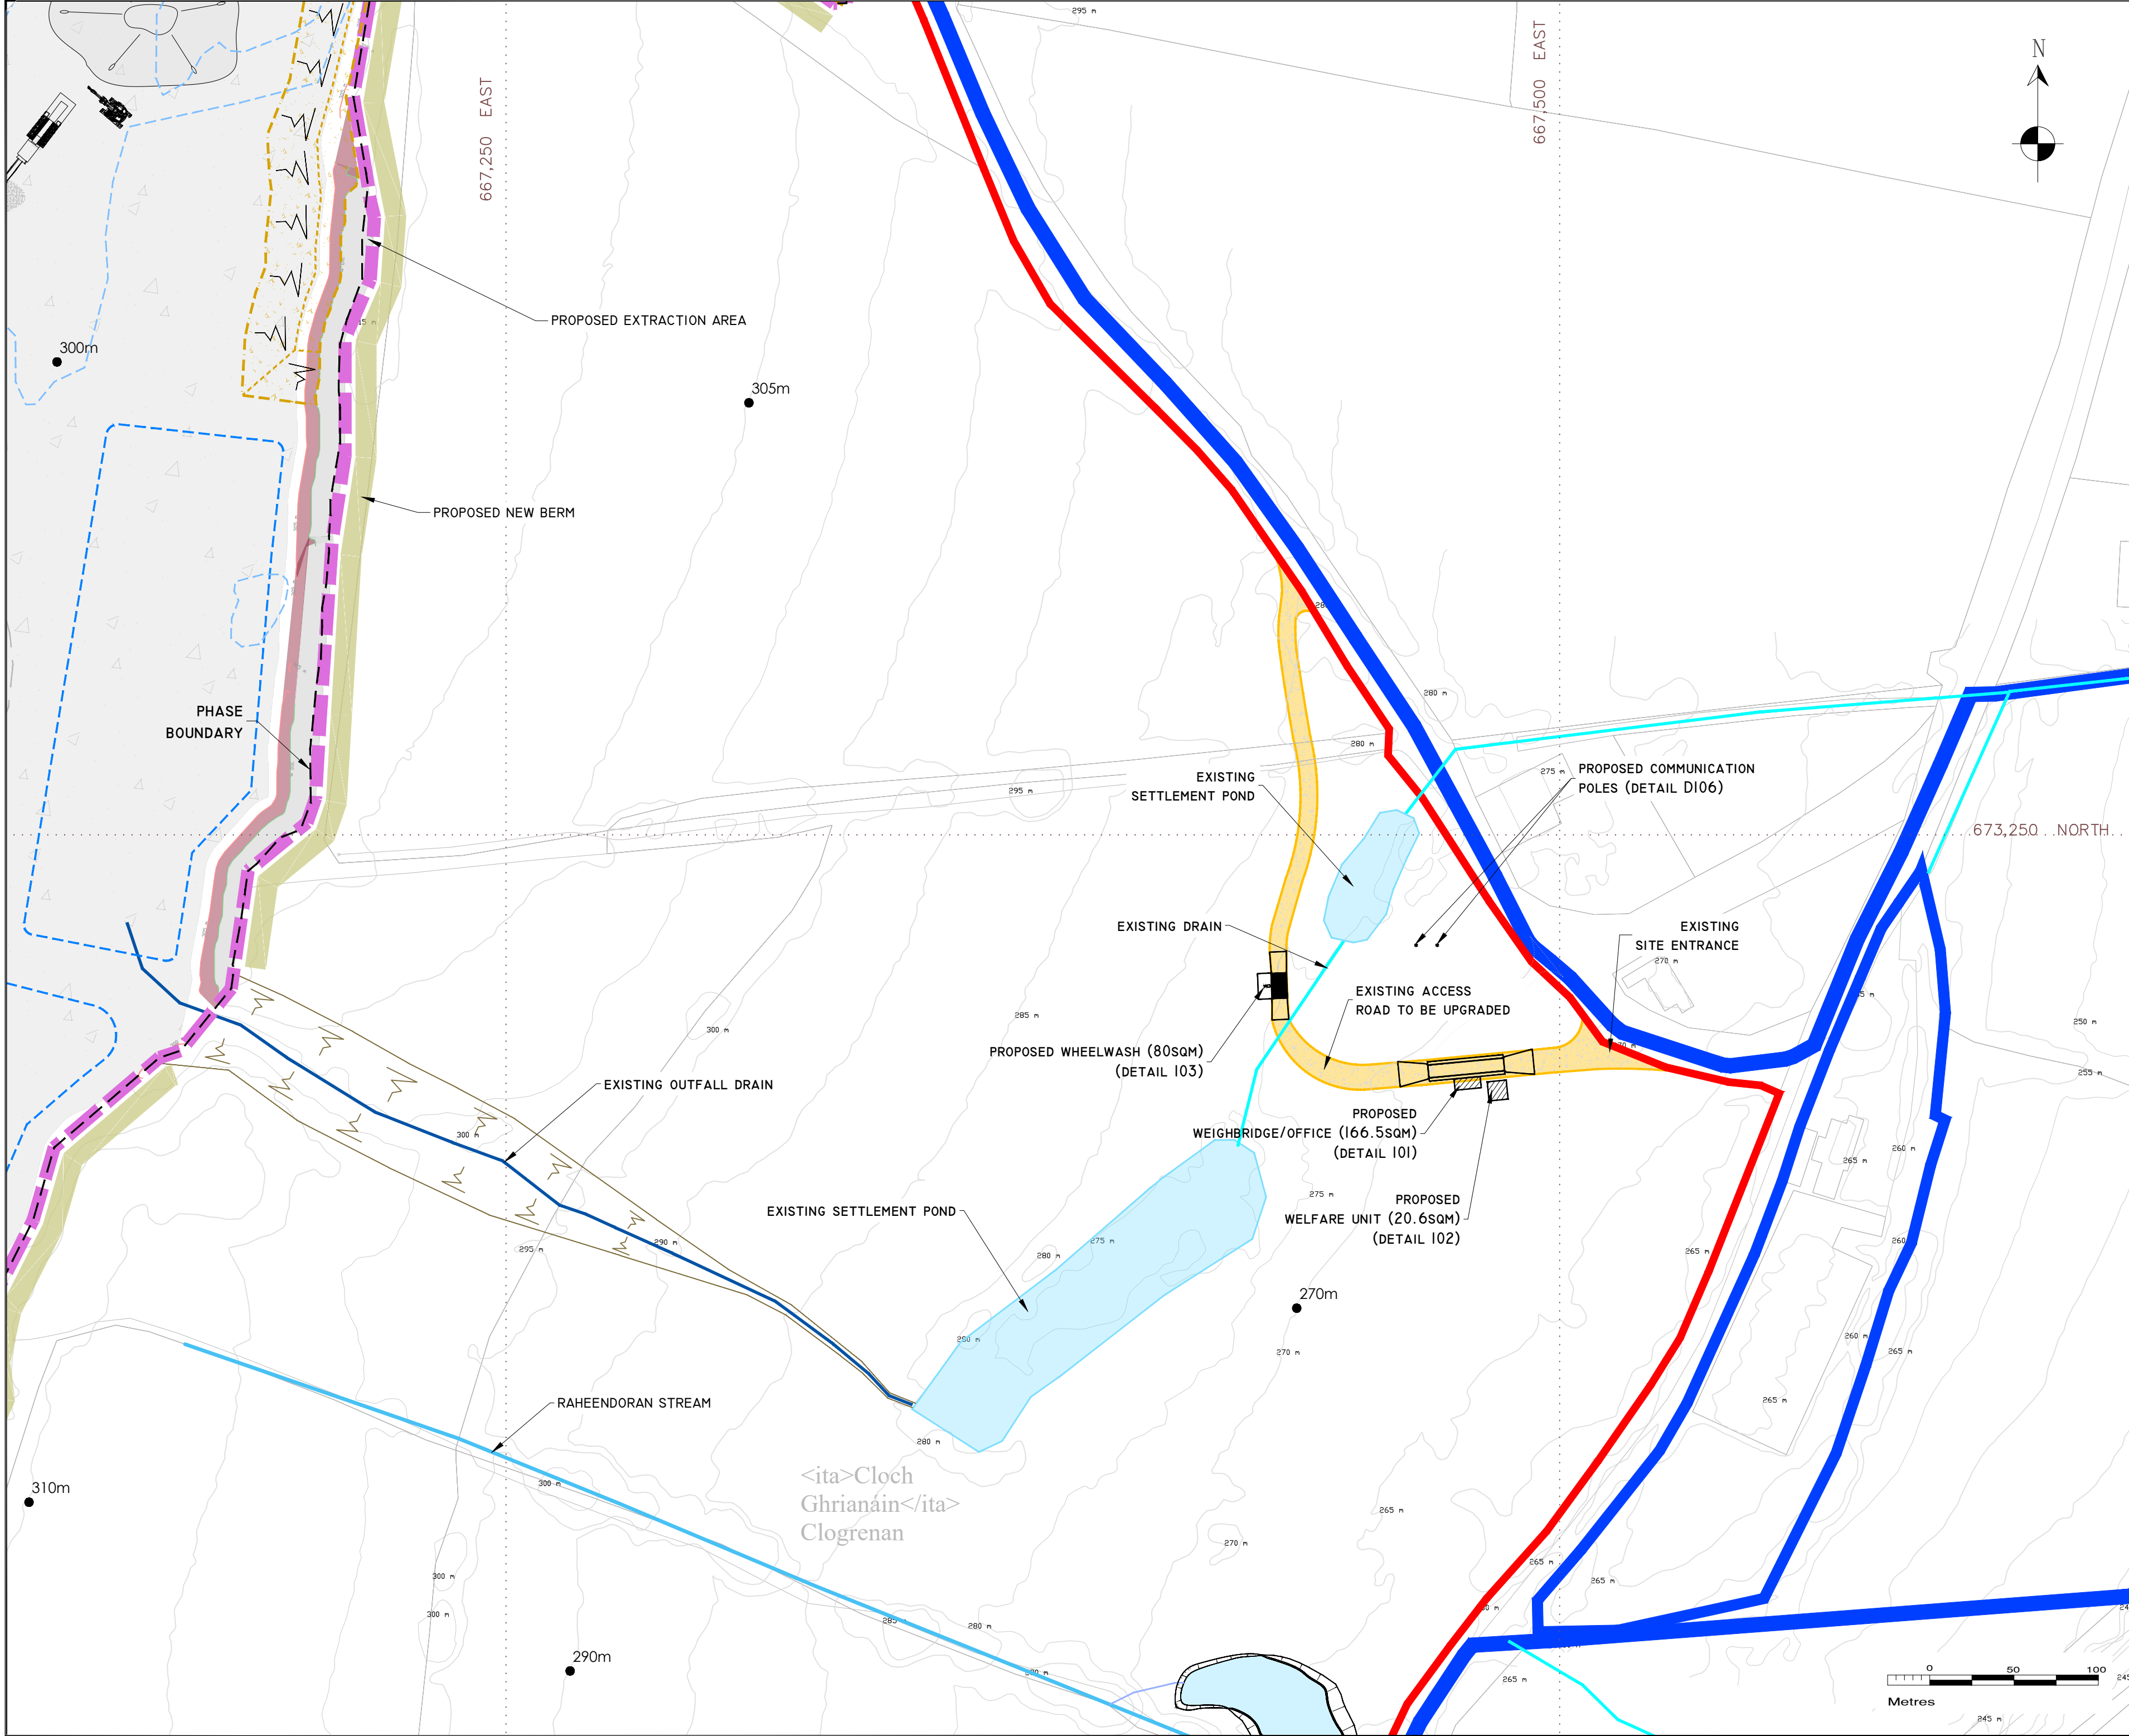

LEGEND

- Landholding - 45.68 Ha
- Planning Application Boundary - 41.86 Ha
- Proposed Extraction Area
- Watercourses
- Drains
- Existing Settlement Ponds
- Section through the quarry
- Section through the quarry
- Proposed final elevation (mOD)
- Existing Access Tracks
- Existing Access Tracks to be Upgraded
- Temporary Access Tracks
- Existing Outfall Drain
- Proposed Berms
- Final Quarry Floor
- Quarry Side Wall
- Quarry Bench
- Proposed Spoil Storage Area
- Proposed Settlement Ponds
- Temporary Settlement Ponds

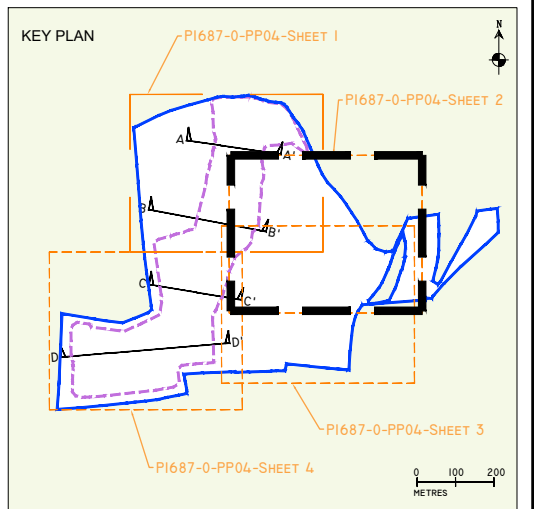

DRAWING NOTES

1. DRAWINGS ISSUED ARE FOR PLANNING APPLICATION PURPOSES ONLY.

2. COPYRIGHT, ALL RIGHTS RESERVED. NO PART HERE WITH MAY BE COPIED OR REPRODUCED PARTIALLY OR WHOLLY IN ANY FORM WHATSOEVER WITHOUT THE PRIOR NOTICE OF THE COPYRIGHT OWNER HYDRO-ENVIRONMENTAL SERVICES.

3. DO NOT SCALE OFF THIS DRAWING. FIGURED METRIC DIMENSIONS ONLY SHOULD BE TAKEN OFF THIS DRAWING.

4. ALL DIMENSIONS ARE IN METRES.

Ordnance Survey Ireland Licence No. EN 0044725
© Ordnance Survey Ireland/Government of Ireland

Date	Description	Chkd	Signed
Revisions			



HYDRO ENVIRONMENTAL SERVICES

22 Lower Main St
Dungarvan
Co. Waterford
Ireland

tel: +353 (0) 58-44122
tel: +353 (0) 58-44244
email: info@hydroenvironmental.ie
web: www.hydroenvironmental.ie

Client: **MILFORD QUARRIES LTD.**

Job: **RED ROCK QUARRY,
Co. CARLOW**

Title: **PROPOSED SITE LAYOUT MAP
- SHEET 2 OF 4**

Figure No: **104-2**

Drawing No: P1687-0-1225-A2-104-2-00E	Project No.: P1687-0
Sheet Size: A2	Drawn By: GA
Scale: 1:1,000 (A2)	Checked By: MG
Date: 09/12/2025	