

DESCRIPTION:
DIGITAL LANDSCAPE MODEL (DLM)
PUBLISHER / SOURCE:
TAILTE ÉIREANN
DATA SOURCE / REFERENCE:
PRIME2
FILE FORMAT:
AUTODESK AUTOCAD (DWG_R2013)
FILE NAME:
V_50455657_1.DWG

CLIP EXTENT / AREA OF INTEREST (AOI):
LLX,LLY= 666667.8986,672759.9992
LRX,LY= 667736.8174,672759.9992
ULX,ULY= 666667.8986,673649.0009
URX,URY= 667736.8174,673649.0009

PROJECTION / SPATIAL REFERENCE:
PROJECTION= IRENET95_IRISH_TRANSVERSE_MERCATOR

CENTRE POINT COORDINATES:
X,Y= 667202.358,673204.50005

REFERENCE INDEX:
MAP SERIES | MAP SHEETS
1:5,000 | 4413

DATA EXTRACTION DATE:
DATE= 21-MAR-2025

SOURCE DATA RELEASE:
DCMLS RELEASE VI.185.119

PRODUCT VERSION:
VERSION= 1.4

LICENSE / COPYRIGHT:
COMPILED AND PUBLISHED BY:
TAILTE ÉIREANN,
PHOENIX PARK,
DUBLIN 8,
IRELAND.
DOB6E4

WWW.TAILTE.IE

ANY UNAUTHORISED REPRODUCTION INFRINGES TAILTE ÉIREANN
COPYRIGHT.

NO PART OF THIS PUBLICATION MAY BE COPIED, REPRODUCED OR
TRANSMITTED IN ANY FORM OR BY ANY MEANS WITHOUT THE PRIOR
WRITTEN PERMISSION OF THE COPYRIGHT OWNER.

THE REPRESENTATION ON THIS MAP OF A ROAD, TRACK OR FOOTPATH IS
NOT EVIDENCE OF THE EXISTENCE OF A RIGHT OF WAY.


THIS TOPOGRAPHIC MAP DOES NOT SHOW LEGAL PROPERTY BOUNDARIES,
NOR DOES IT SHOW OWNERSHIP OF PHYSICAL FEATURES.

© TAILTE ÉIREANN, 2025 ALL RIGHTS RESERVED.
GACH CÉAD AR COSNAMH.

NÍ CÉADMHACH AON CHUID DEN FHOILSEACHÁN SEO A CHÓIPÉAIL, A
ATAIRGEADH NÓ A THARCHUR IN AON FHOIRM NÁ AR AON BHEALACH
GAN CÉAD I SCRÍBHINN ROIMH RÉ Ó UNÉIRÍ AN CHÓIPCHIRT

NÍ HIONANN BÓTHAR, BEALACH NÓ COSÁN A BHEITH AR AN LÉARSÁIL
SEO AGUS FIANAISE AR CHEAD SUÍ.


NÍ THAISPEÁNANN AN LÉARSÁIL TOPAGRAFAIC SEO TEORAINNEACHA
RÉADHÁDINE DLÍTHIOLA, AGUS NÍ LÉIRIÓIN SÉ UNÉIREACHT AR
GHNÉITHE FÍSICÉACHA.

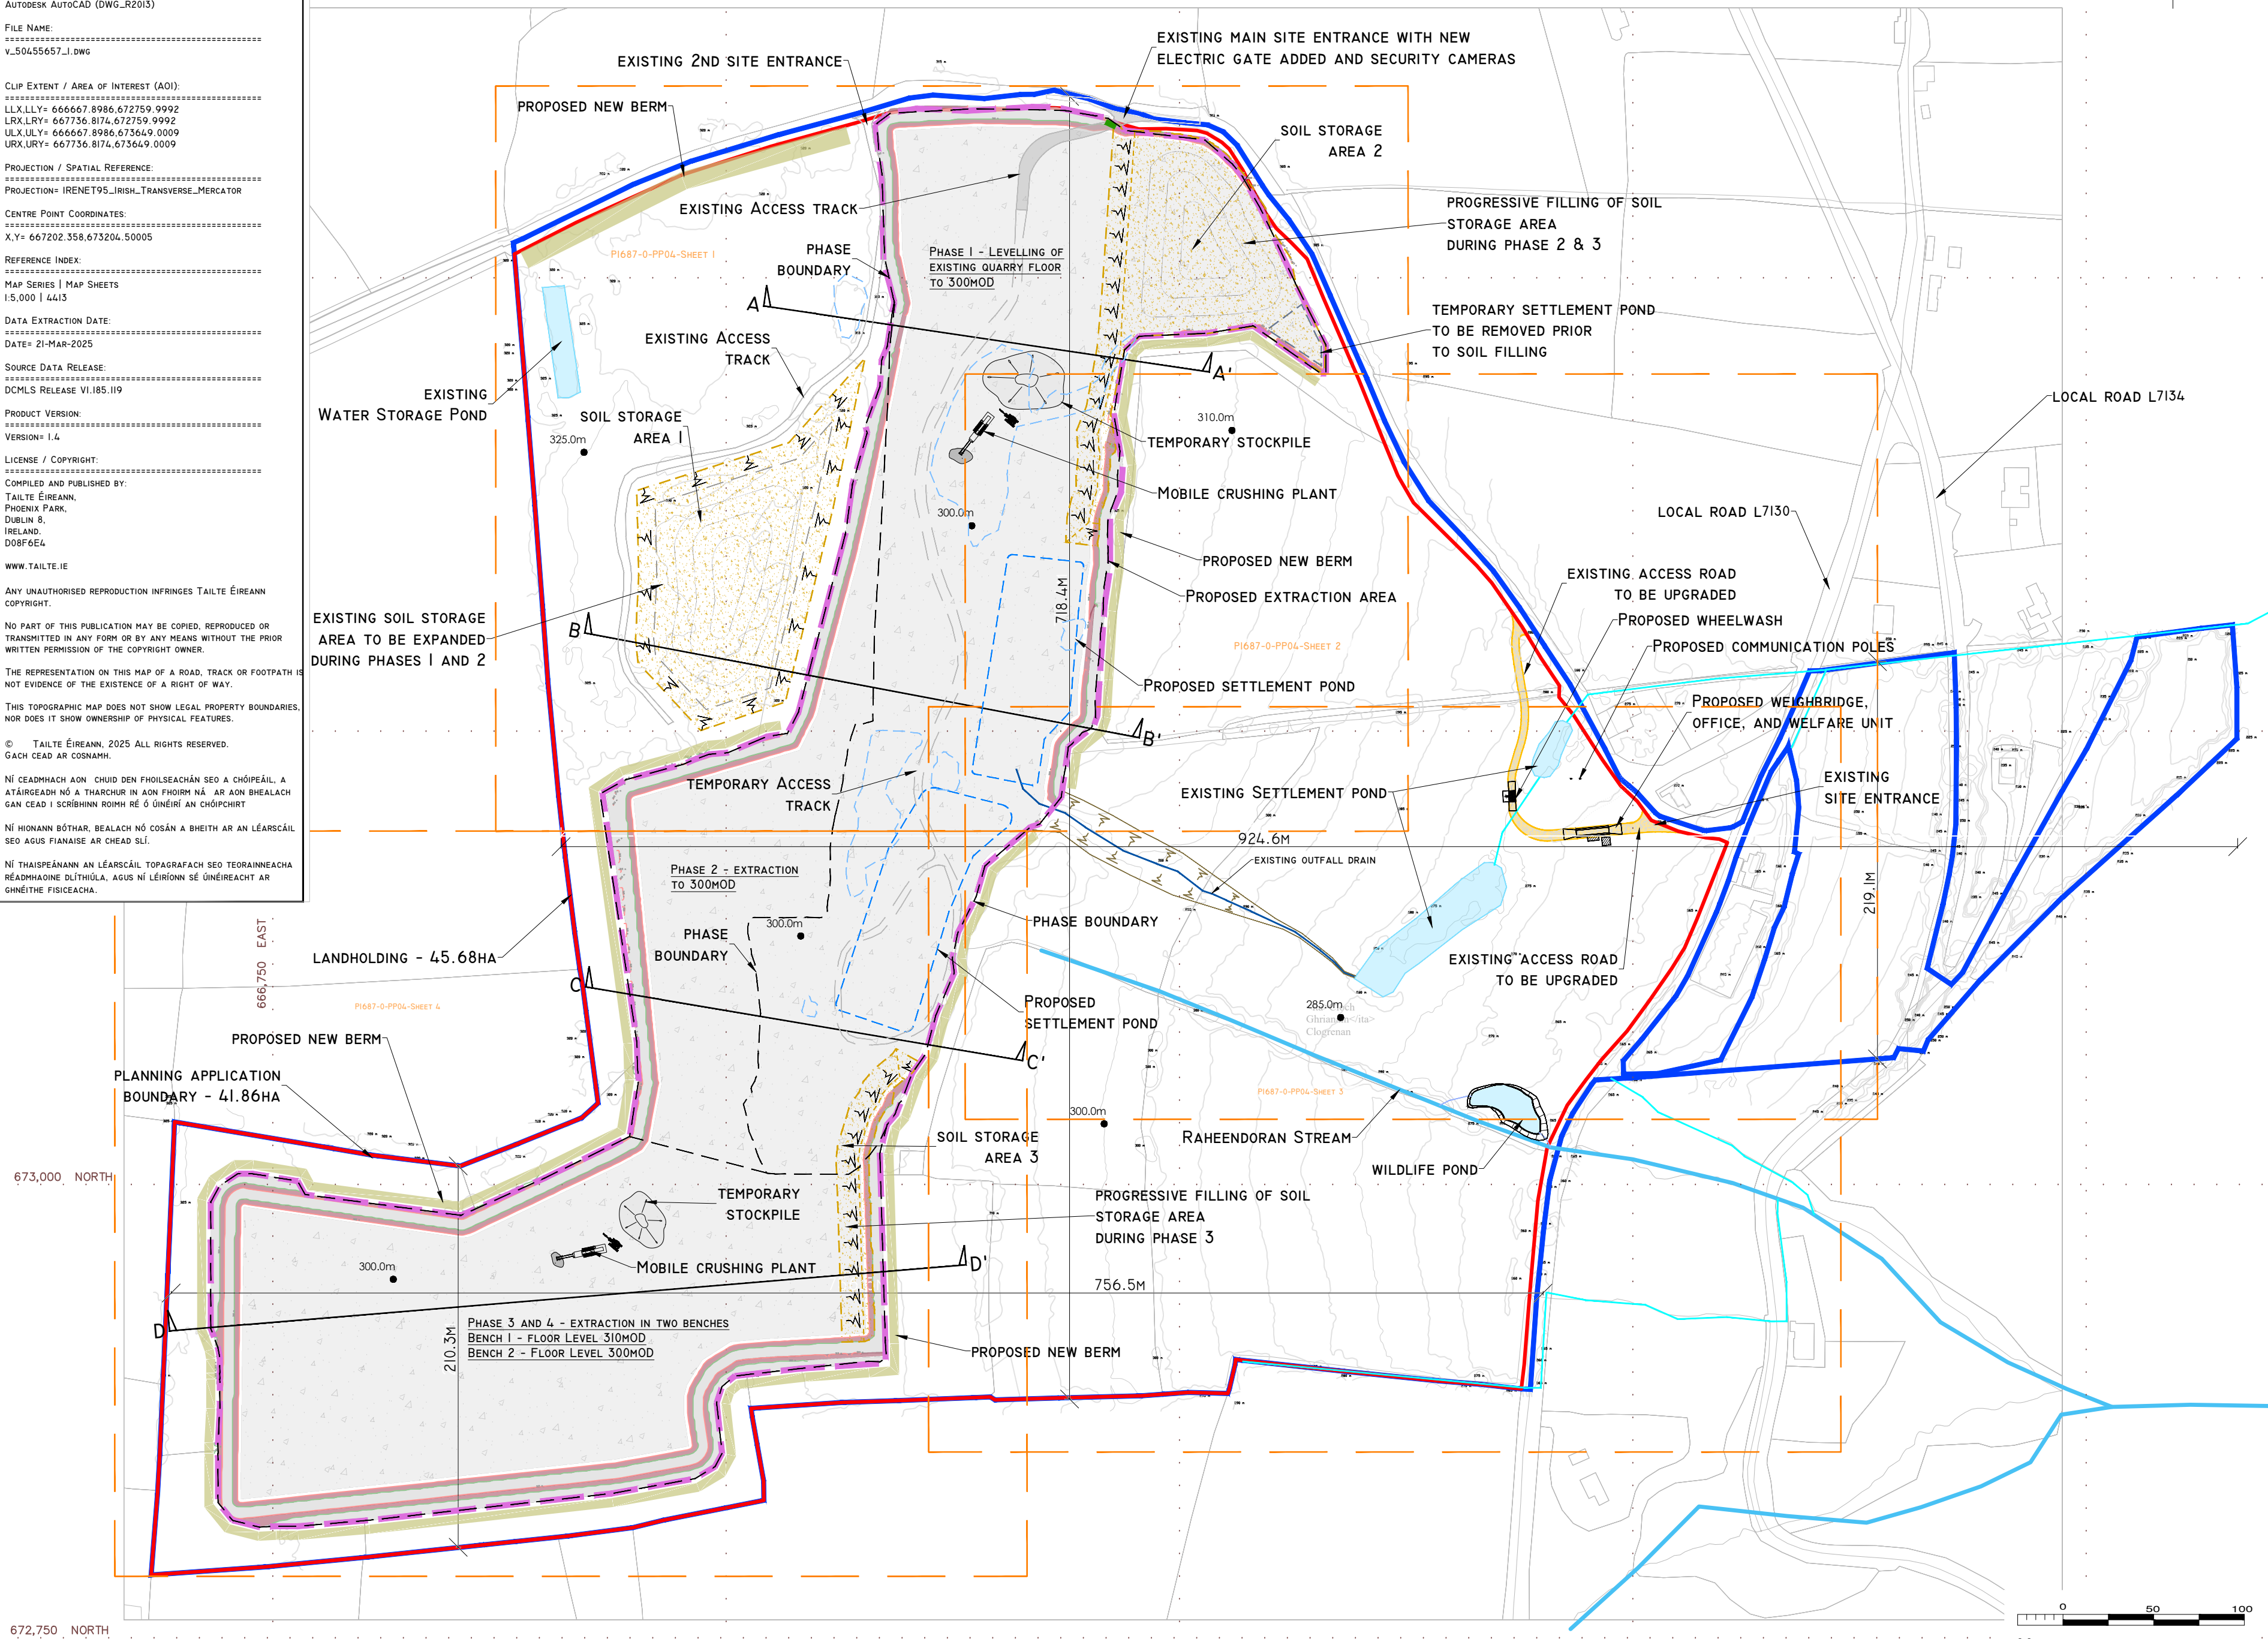

LEGEND

- Landholding - 45.68 Ha
- Planning Application Boundary - 41.86 Ha
- Proposed Extraction Area
- Watercourses
- Drains
- Existing Settlement Ponds
- Section through the quarry
- Section through the quarry
- Proposed final elevation (mOD)
- Existing Access Tracks
- Existing Access Tracks to be Upgraded
- Temporary Access Tracks
- Existing Outfall Drain
- Proposed Berms
- Final Quarry Floor
- Quarry Side Wall
- Quarry Bench
- Proposed Spoil Storage Area
- Proposed Settlement Ponds
- Temporary Settlement Ponds

KEY PLAN

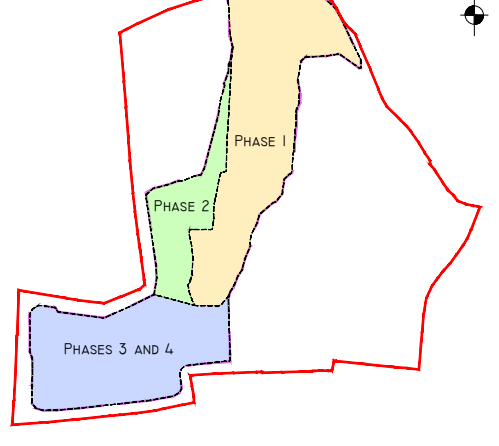

- DRAWING NOTES
- DRAWINGS ISSUED ARE FOR PLANNING APPLICATION PURPOSES ONLY.
 - COPYRIGHT, ALL RIGHTS RESERVED. NO PART HERE WITH MAY BE COPIED OR REPRODUCED PARTIALLY OR WHOLLY IN ANY FORM WHATSOEVER WITHOUT THE PRIOR NOTICE OF THE COPYRIGHT OWNER HYDRO-ENVIRONMENTAL SERVICES.
 - DO NOT SCALE OFF THIS DRAWING. FIGURED METRIC DIMENSIONS ONLY SHOULD BE TAKEN OFF THIS DRAWING.
 - ALL DIMENSIONS ARE IN METRES.

Ordnance Survey Ireland Licence No. EN 0044725
© Ordnance Survey Ireland/Government of Ireland

Date	Description	Chkd	Signed
------	-------------	------	--------

HYDRO ENVIRONMENTAL SERVICES
22 Lower Main St
Dungarvan
Co. Waterford
Ireland
tel: +353 (0) 58-44122
tel: +353 (0) 58-44244
email: info@hydroenvironmental.ie
web: www.hydroenvironmental.ie

Client: MILFORD QUARRIES LTD.

Job: RED ROCK QUARRY,
Co. CARLOW

Title: PROPOSED SITE LAYOUT MAP

Figure No: 104

Drawing No: P1687-0-1225-A2-104-001

Sheet Size: A2 Project No.: P1687-0

Scale: 1:2,500 (A2) Drawn By: GA

Date: 09/12/2025 Checked By: MG