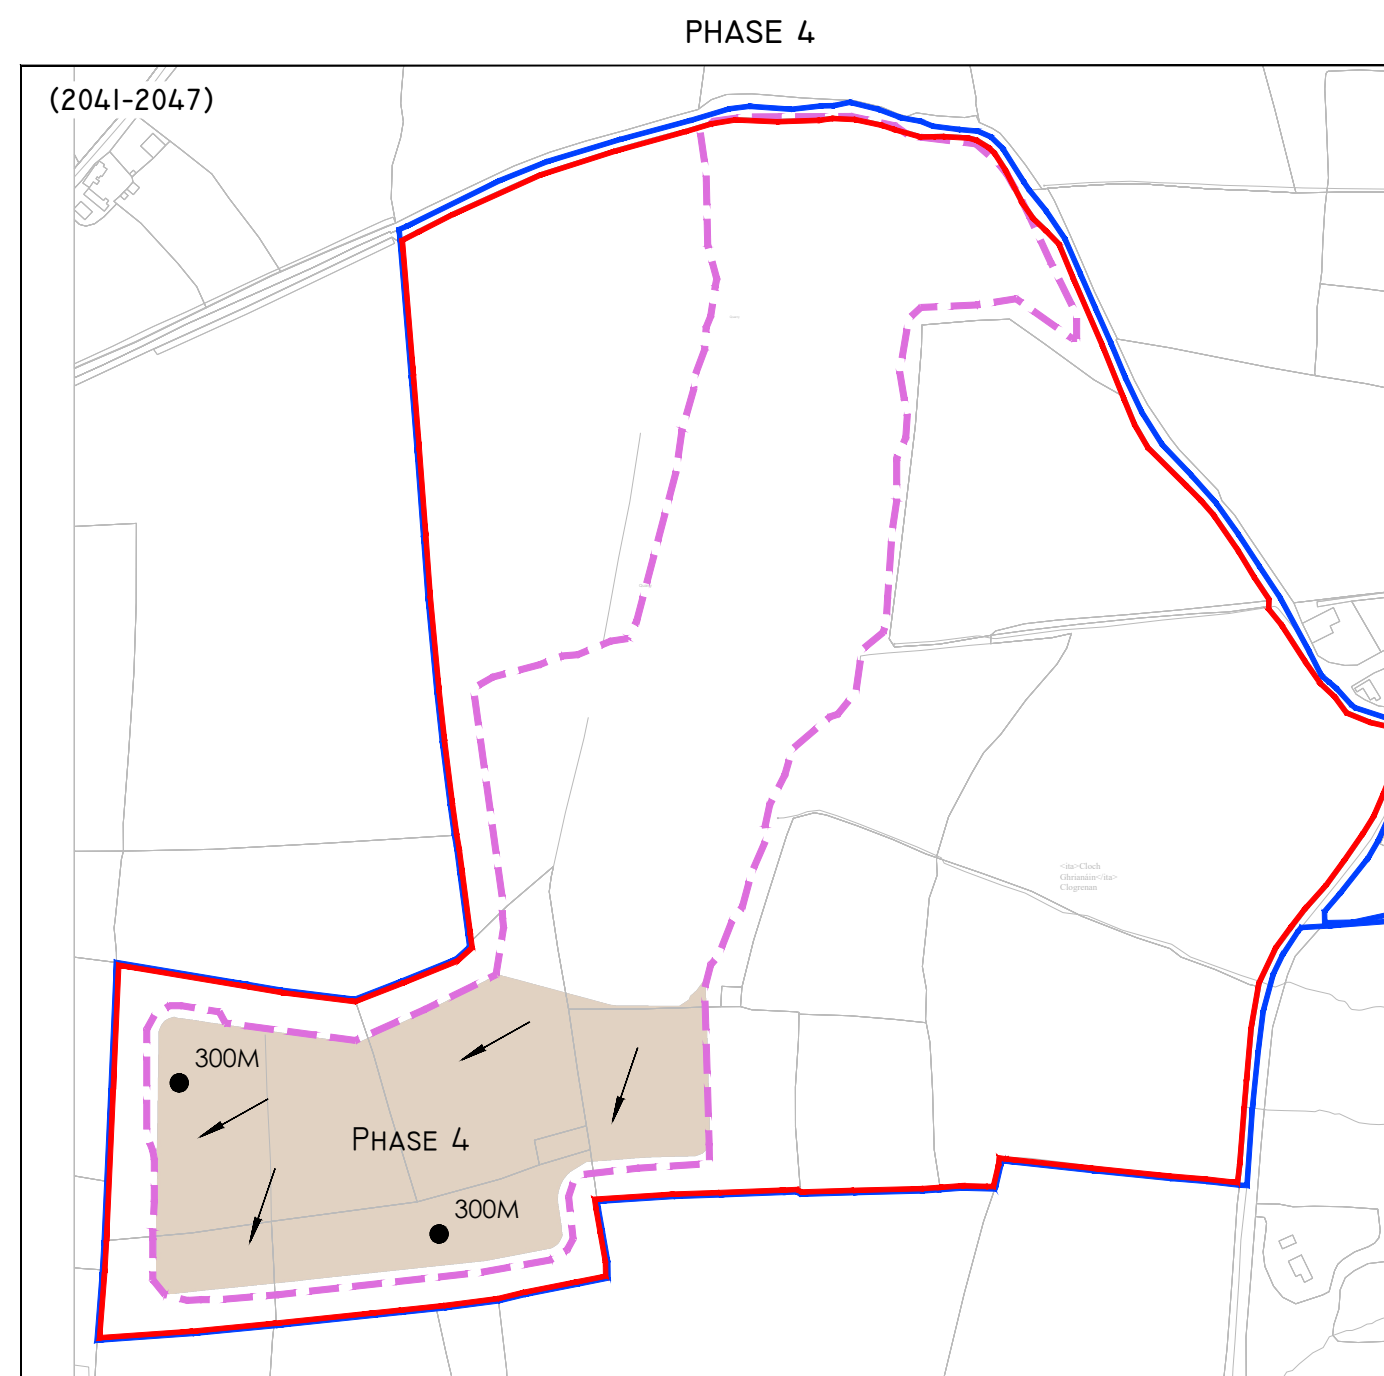
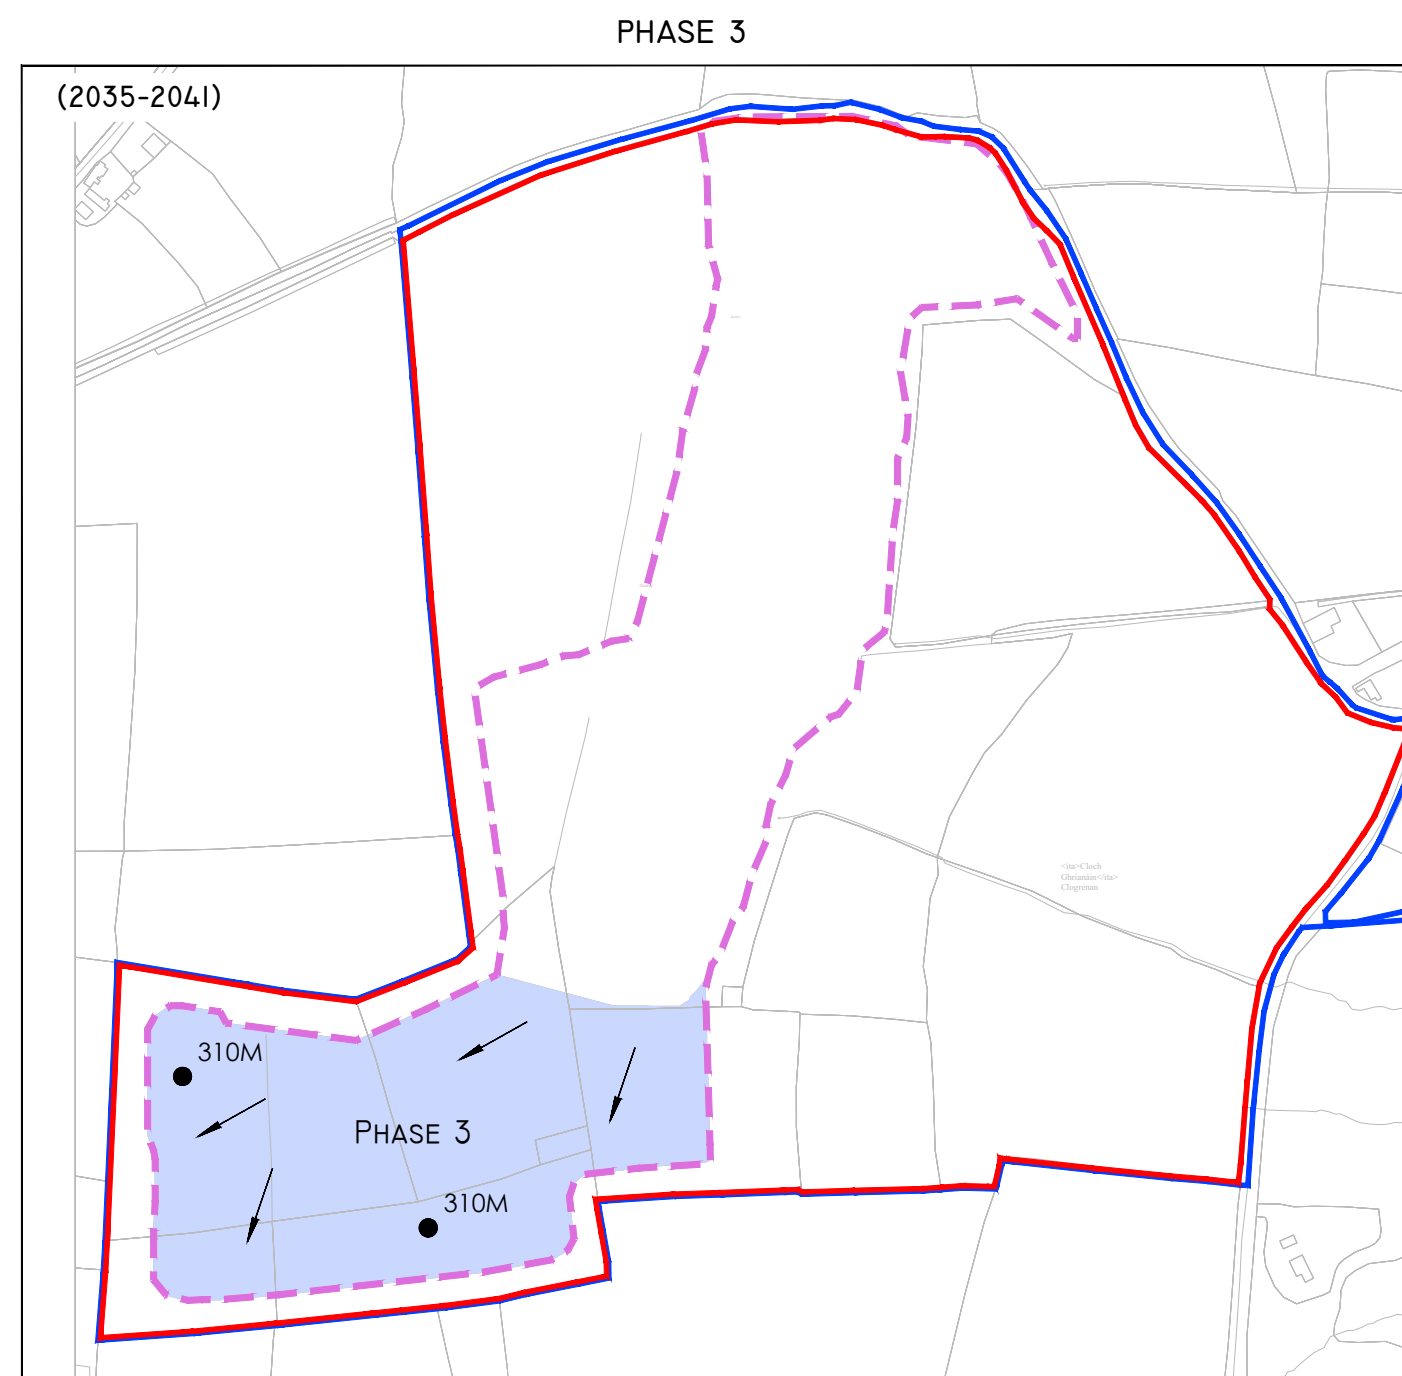
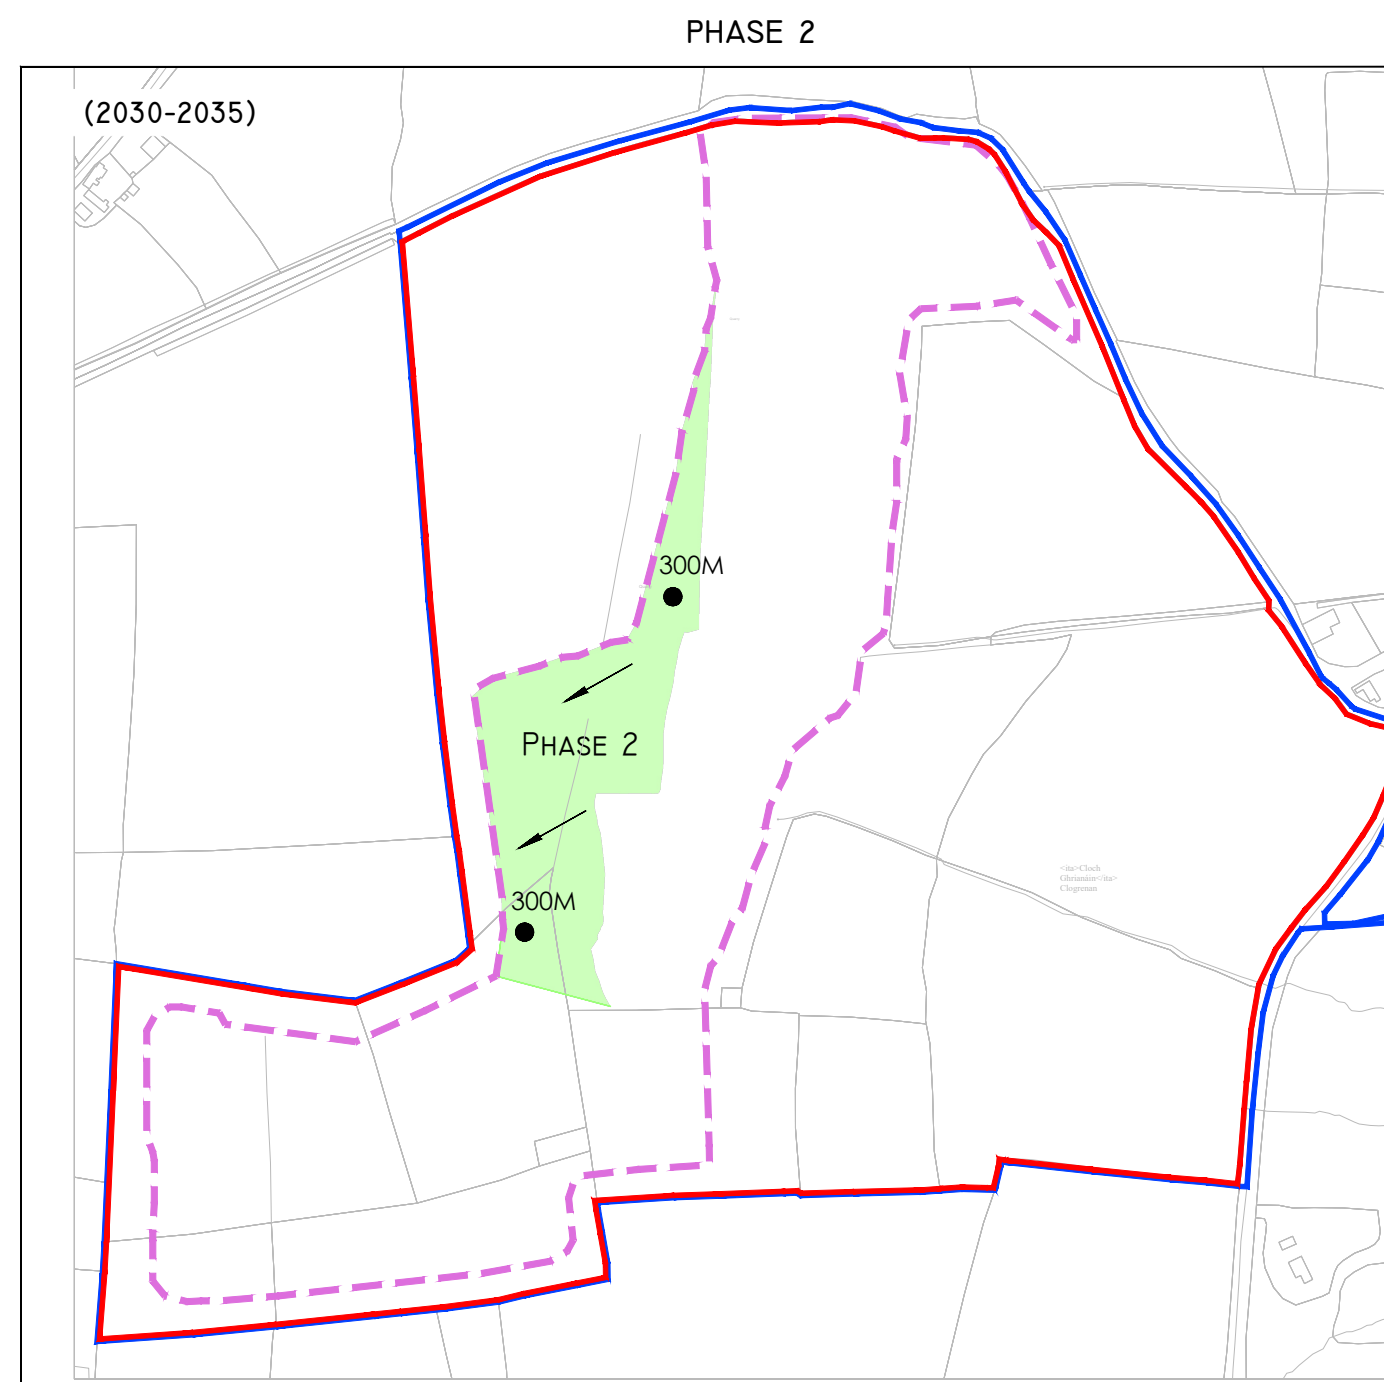
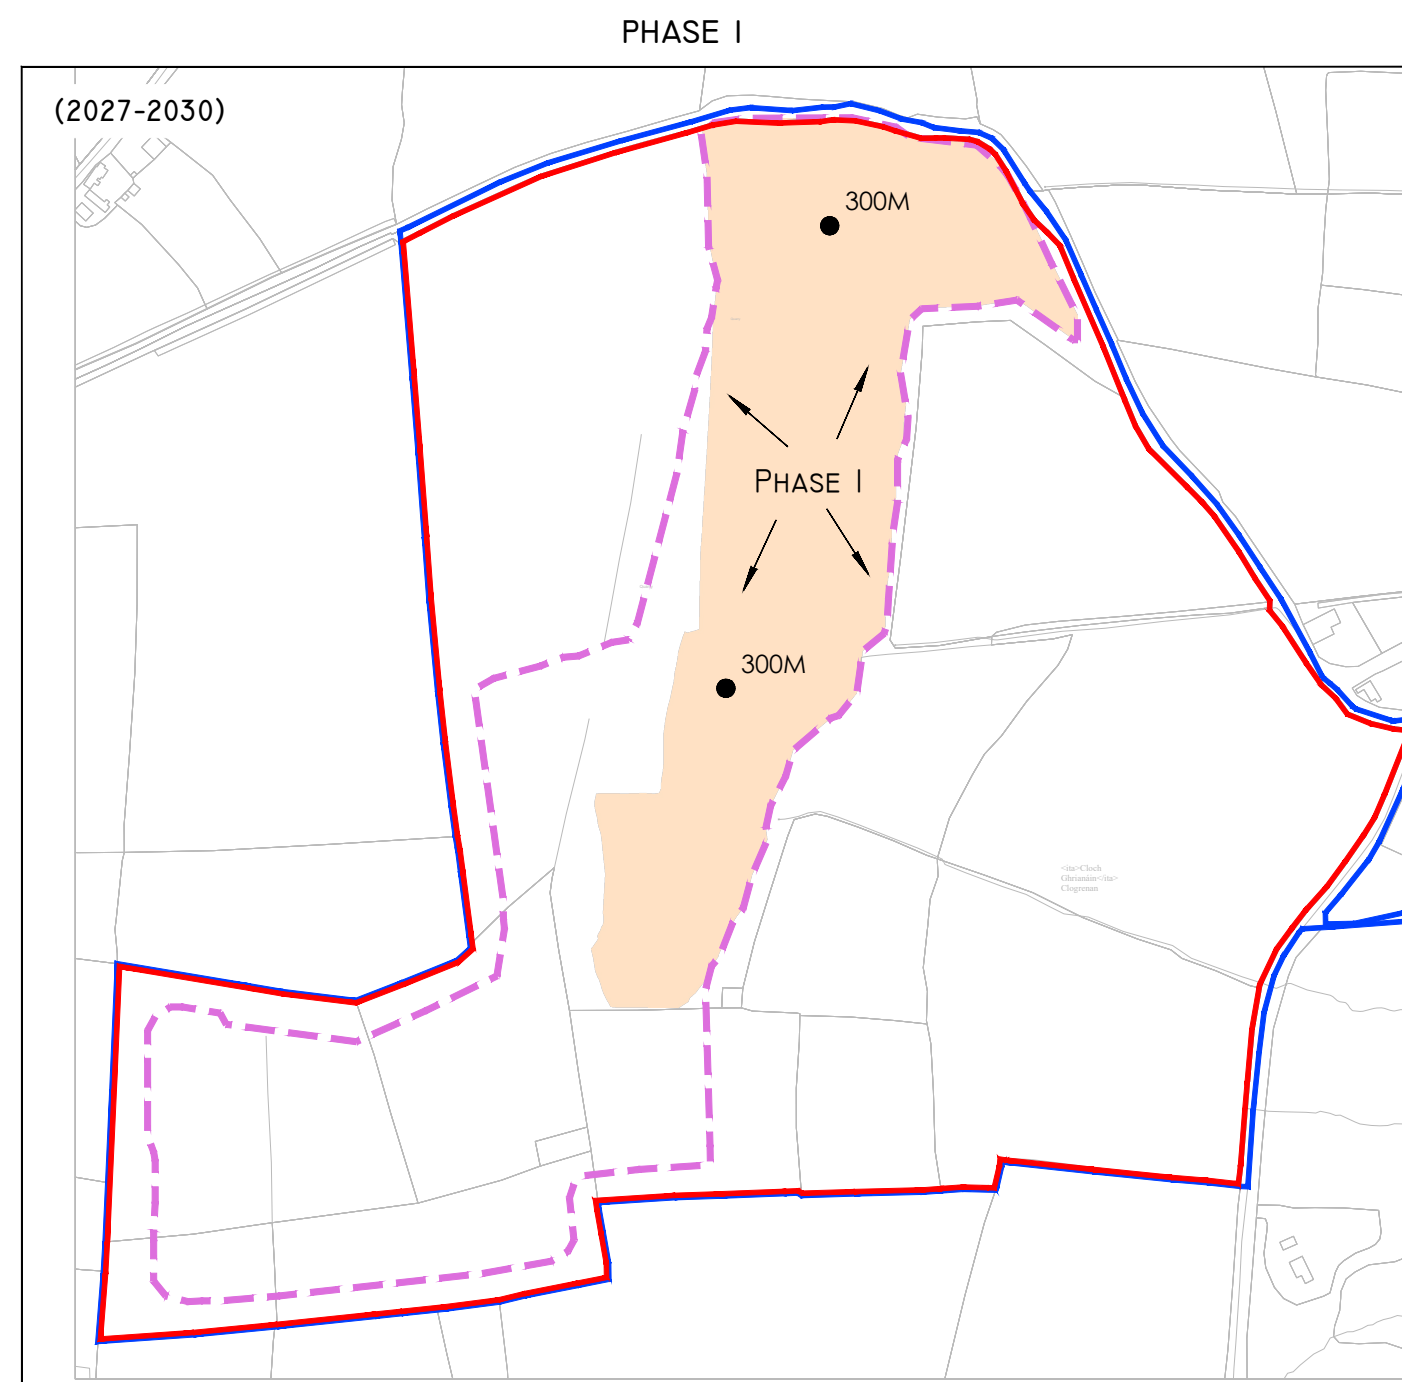


LEGEND

Landholding - 45.68 Ha

 Planning Application Boundary - 41.86 Ha

 Proposed Extraction area

300M

Proposed Elevation (mOD)

DRAWING NOTES

I. DRAWINGS ISSUED ARE FOR PLANNING APPLICATION PURPOSES ONLY.

2. COPYRIGHT, ALL RIGHTS RESERVED. NO PART HERE WITH MAY BE COPIED OR REPRODUCED PARTIALLY OR WHOLLY IN ANY FORM WHATSOEVER WITHOUT THE PRIOR NOTICE OF THE COPYRIGHT OWNER HYDRO-ENVIRONMENTAL SERVICES.

3. DO NOT SCALE OFF THIS DRAWING. FIGURED METRIC

4. ALL DIMENSIONS ARE IN METRES.

Ordnance Survey Ireland Licence No. EN 0044725
© Ordnance Survey Ireland/Government of Ireland

Date	Description	Chkd	Signed
Revisions			



Client:

MILFORD QUARRIES LTD

Job:

RED ROCK QUARRY,
Co. CARLOW

Title:

INDICATIVE EXTRACTION PHASING

Figure No:

106

Drawing No: P1687-0-1225-A2-106-00D

Sheet Size: A2

Project No.: P1687-0

Scale: 1:5,000 (A2)

Drawn By: GA

Date: 09/12/2025

Checked By: MG