


**Legend**

- Ownership Area: 25 Ha
- Substitute Consent Application Area: 19.1 Ha
- Extraction Area (1990 - 2014): 5.2Ha
- Area not included in the Substitute Consent Area: 5.9Ha
- Ponds

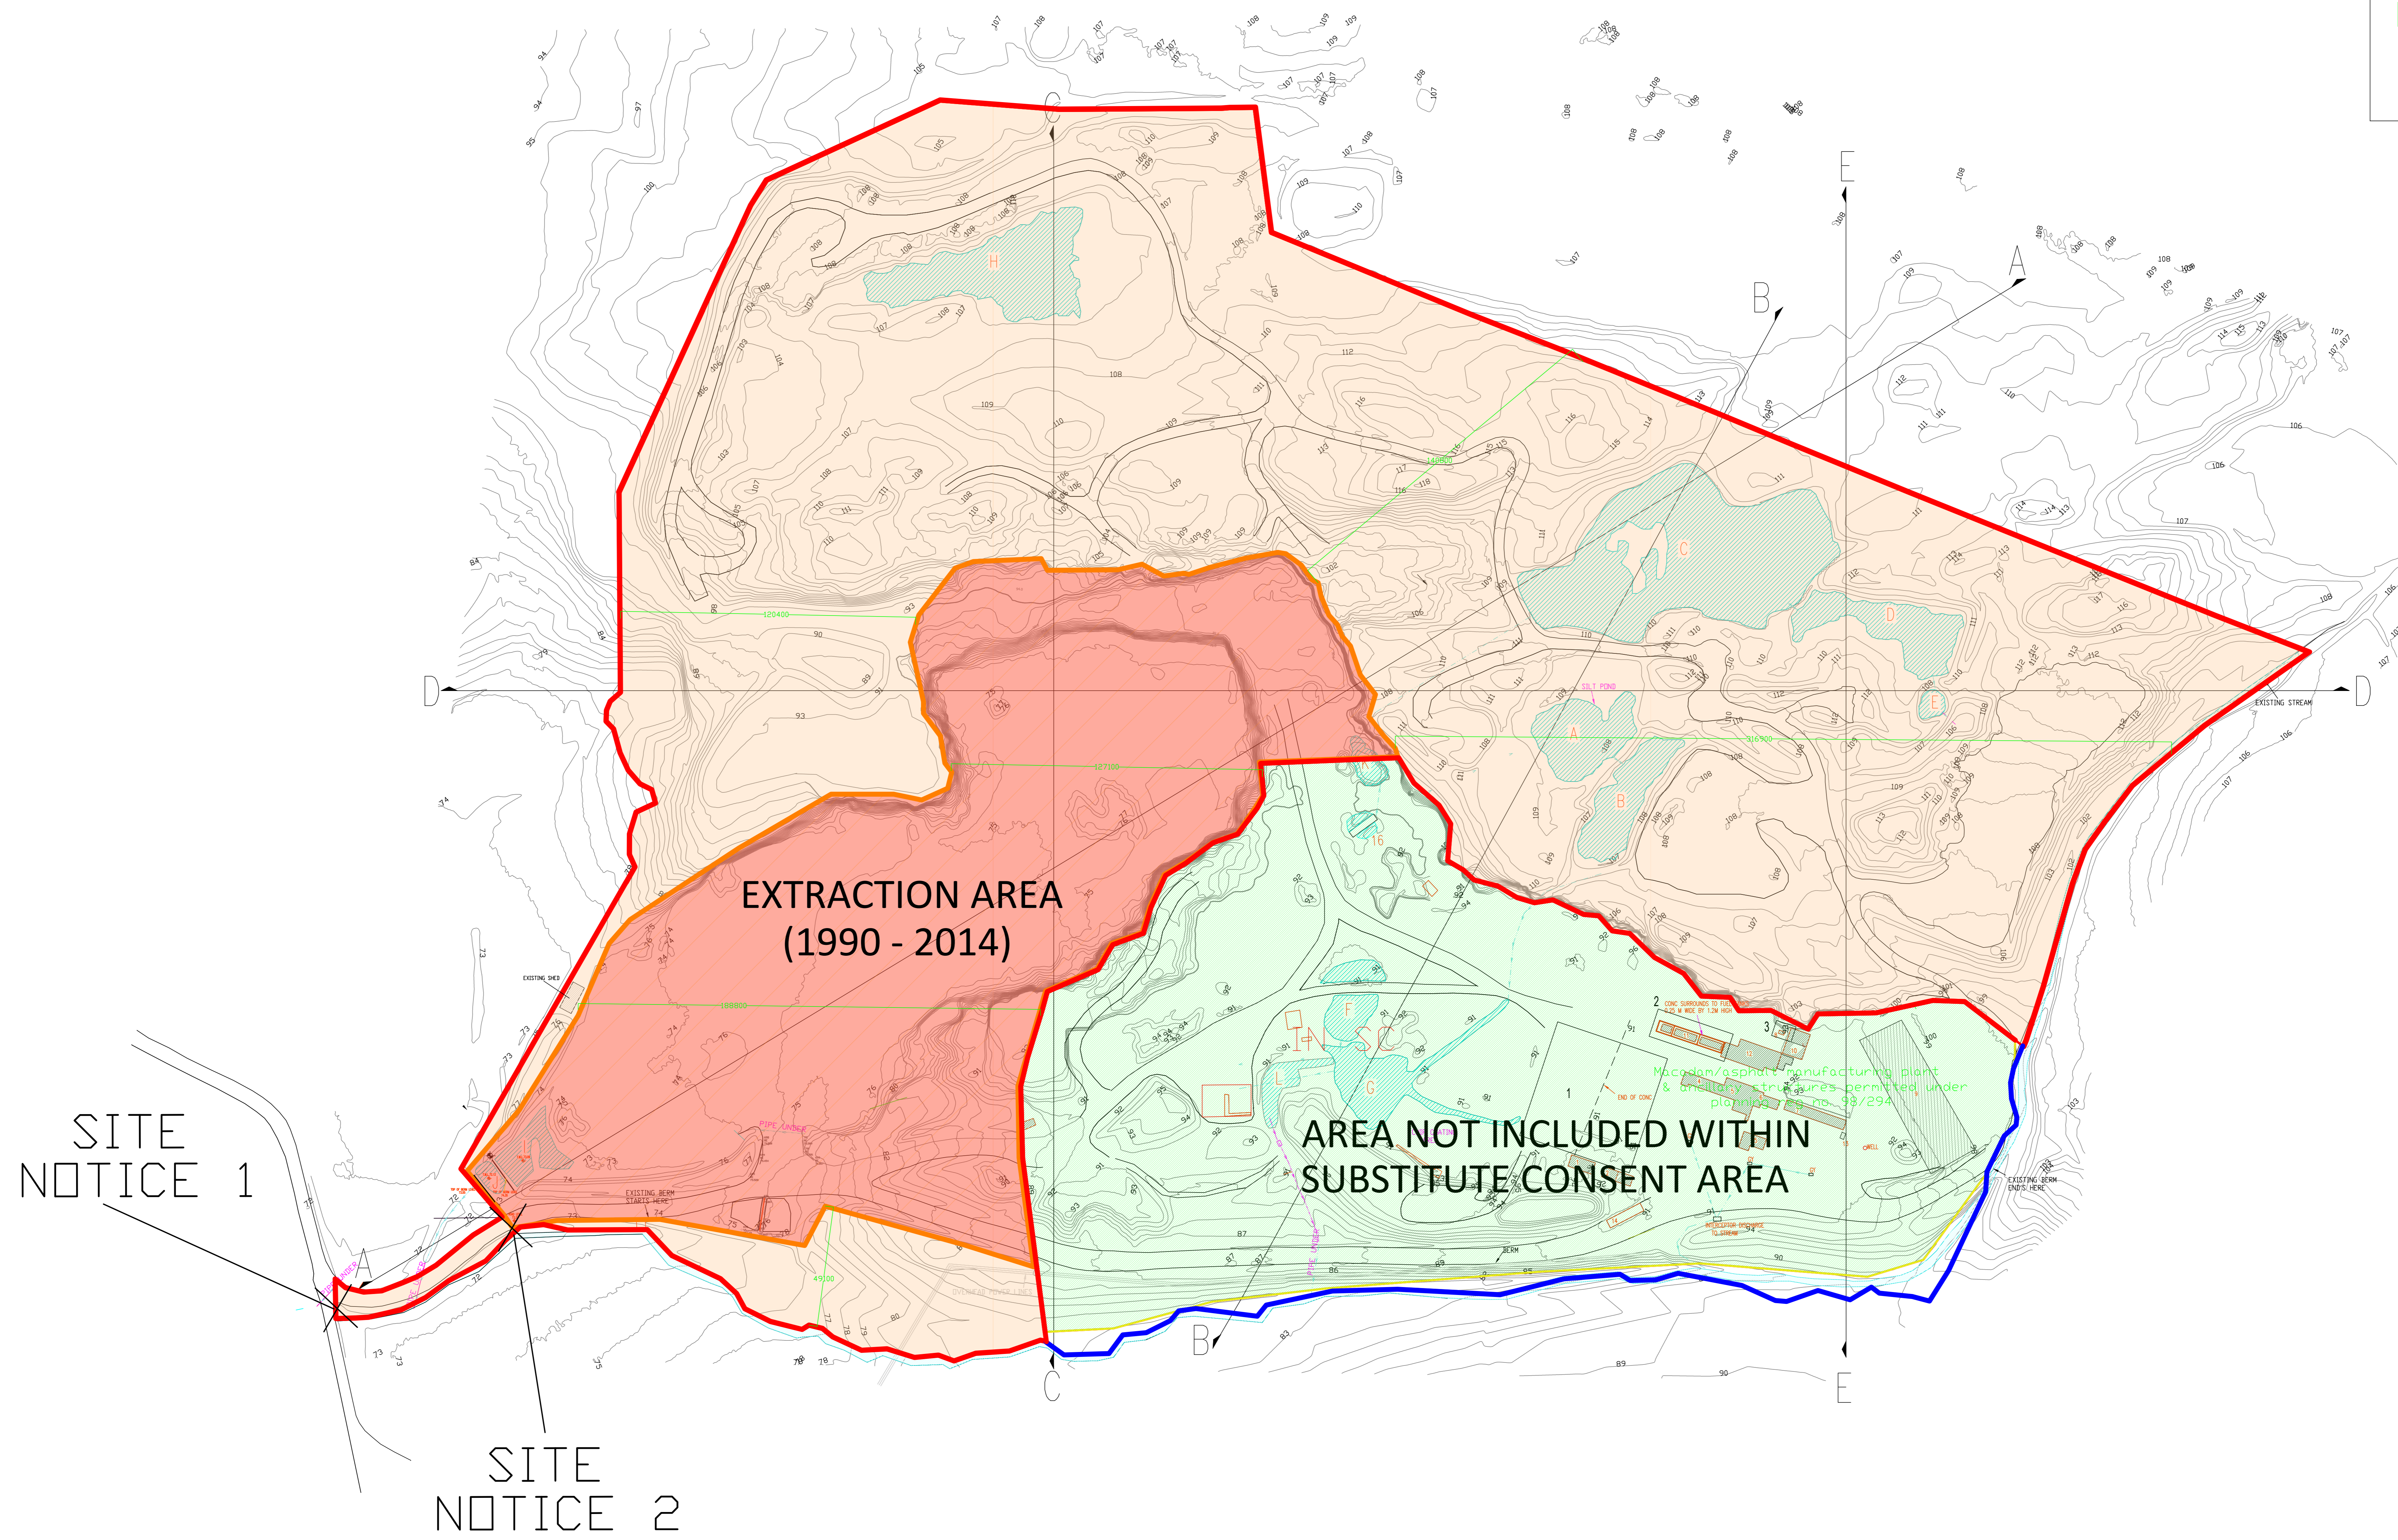

**SUBSTITUTE CONSENT AREA**  
including extraction area 1990 - 2014

<b>Title</b> Substitute Consent Site Layout	
<b>Client</b> Murray Bros. Tarmacadam Ltd.	<b>Project</b> Ardcahan Quarry Dunmanway, Co.Cork
<b>Scale</b> 1:1000@A0	<b>Date</b> 28/03/2025
<b>O.S. map</b> 6571-C	<b>Draw No.</b> 4597-03-SC
<b>Ordnance Survey Licence No.</b> EN0005422	<b>Version</b> 1.0
	<b>Drawn</b> J.P.
	<b>Checked</b> T.H.

**McCutcheon Halley** Chartered Planning Consultants

© 2025 Murray Bros. Tarmacadam Ltd. All rights reserved. This document is the property of Murray Bros. Tarmacadam Ltd. and is not to be distributed or used for any other purpose without the prior written consent of Murray Bros. Tarmacadam Ltd.