


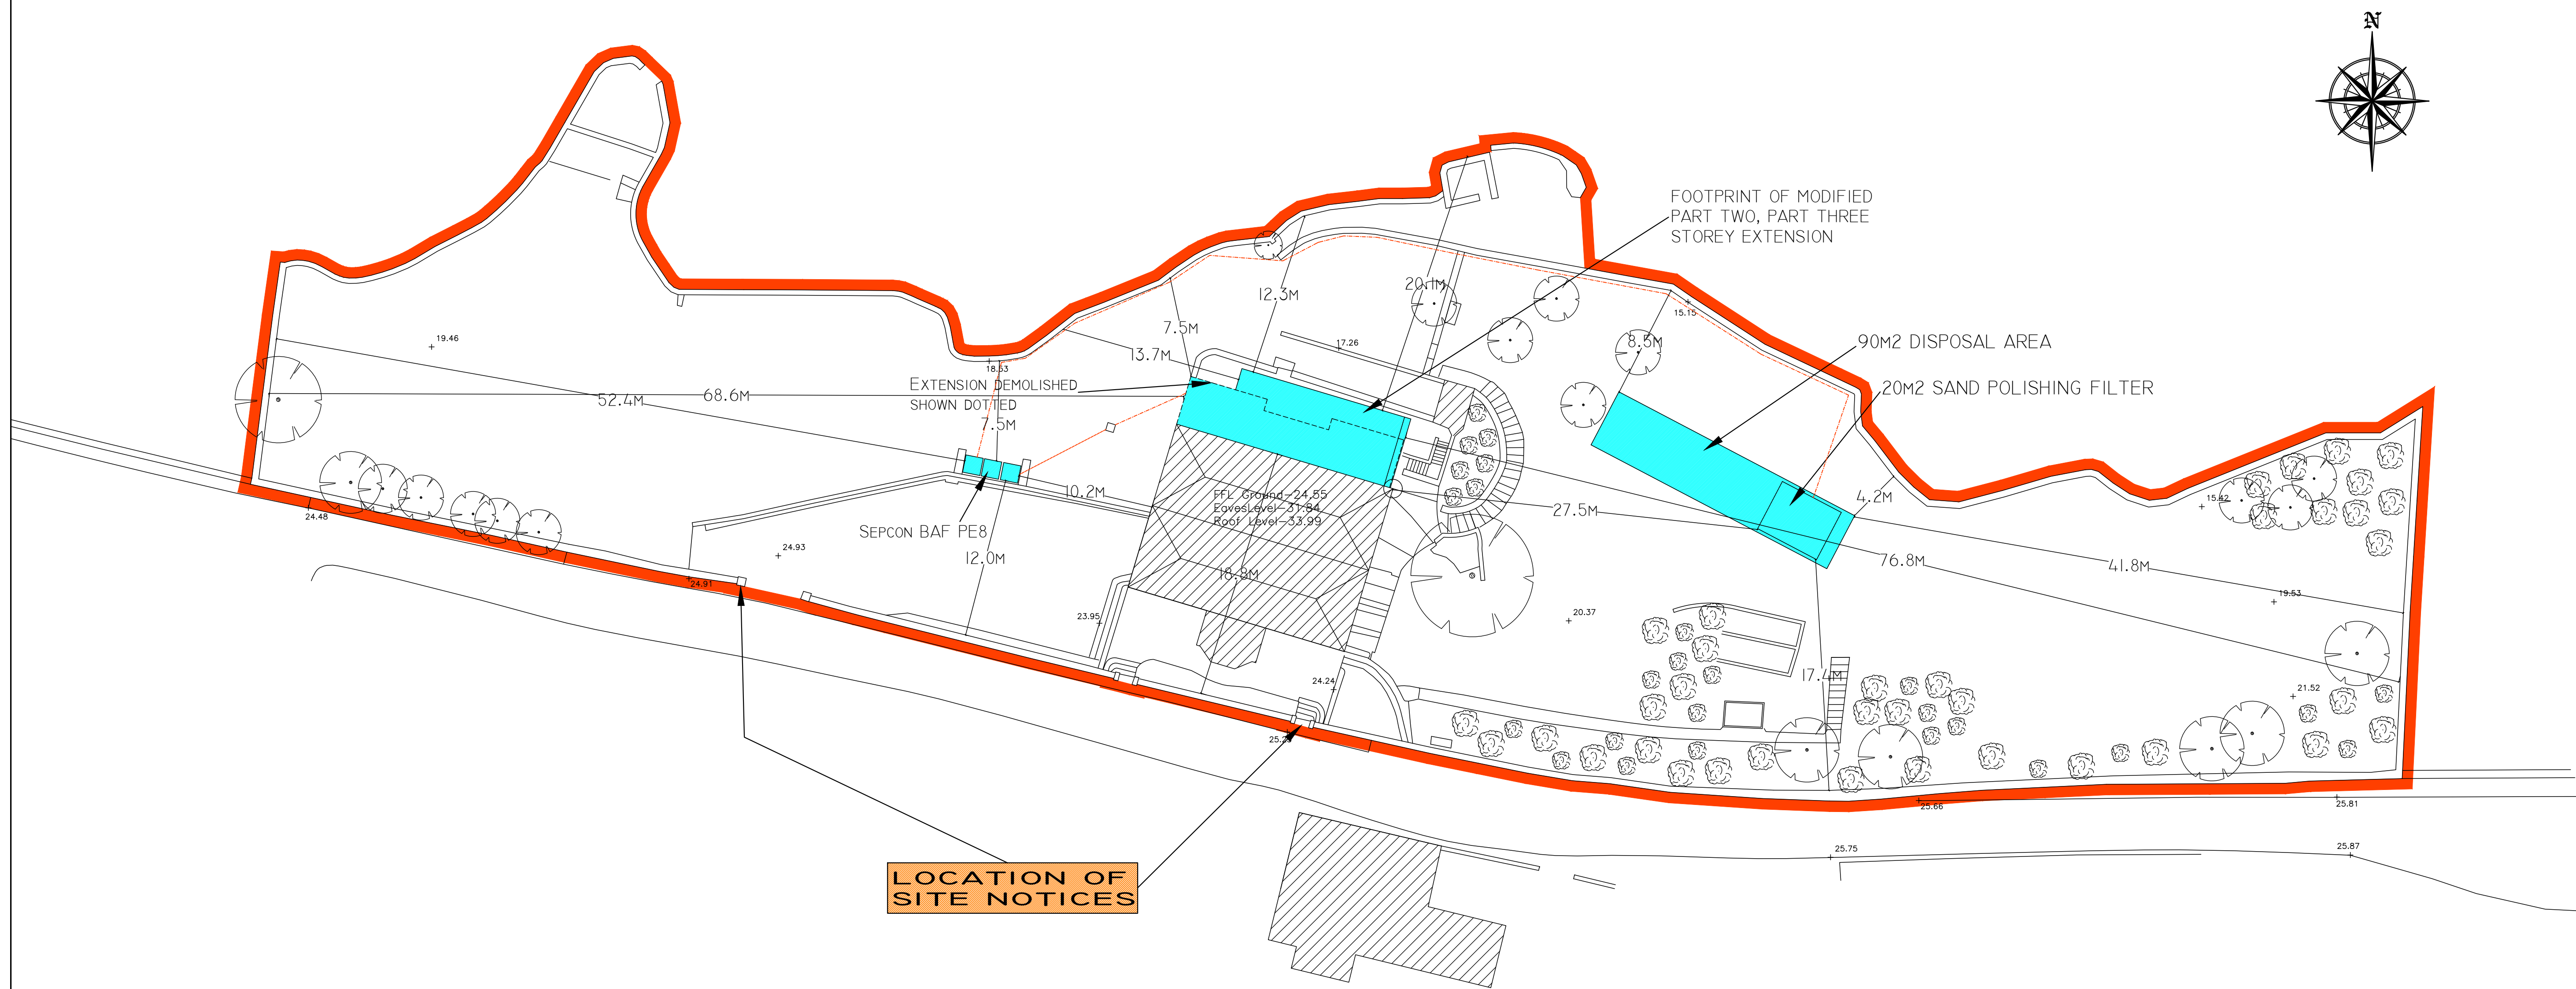

TOTAL AREA = 4656.73 sq. m.
TOTAL AREA = 1.15 Acres

Rev.	Date	By	Description
Scale	1 : 250		Job Title
Date	DEC. 2025		PROPOSED WORKS AT TARA HALL, BALSCADDEN ROAD, HOWTH, CO. DUBLIN
Drawn by	D.C.		Drawing Title
Org. No.	24-1471-02	Rev.	Client
			MR. JOHN ROE

©
DaCaD DESIGNS
DESIGN, PLANNING &
FIRE SAFETY CONSULTANTS
55 LUDFORD DRIVE, BALLINTEER, DUBLIN 16.
TEL: 086 8147081
Email-dacaddesigns@gmail.com