



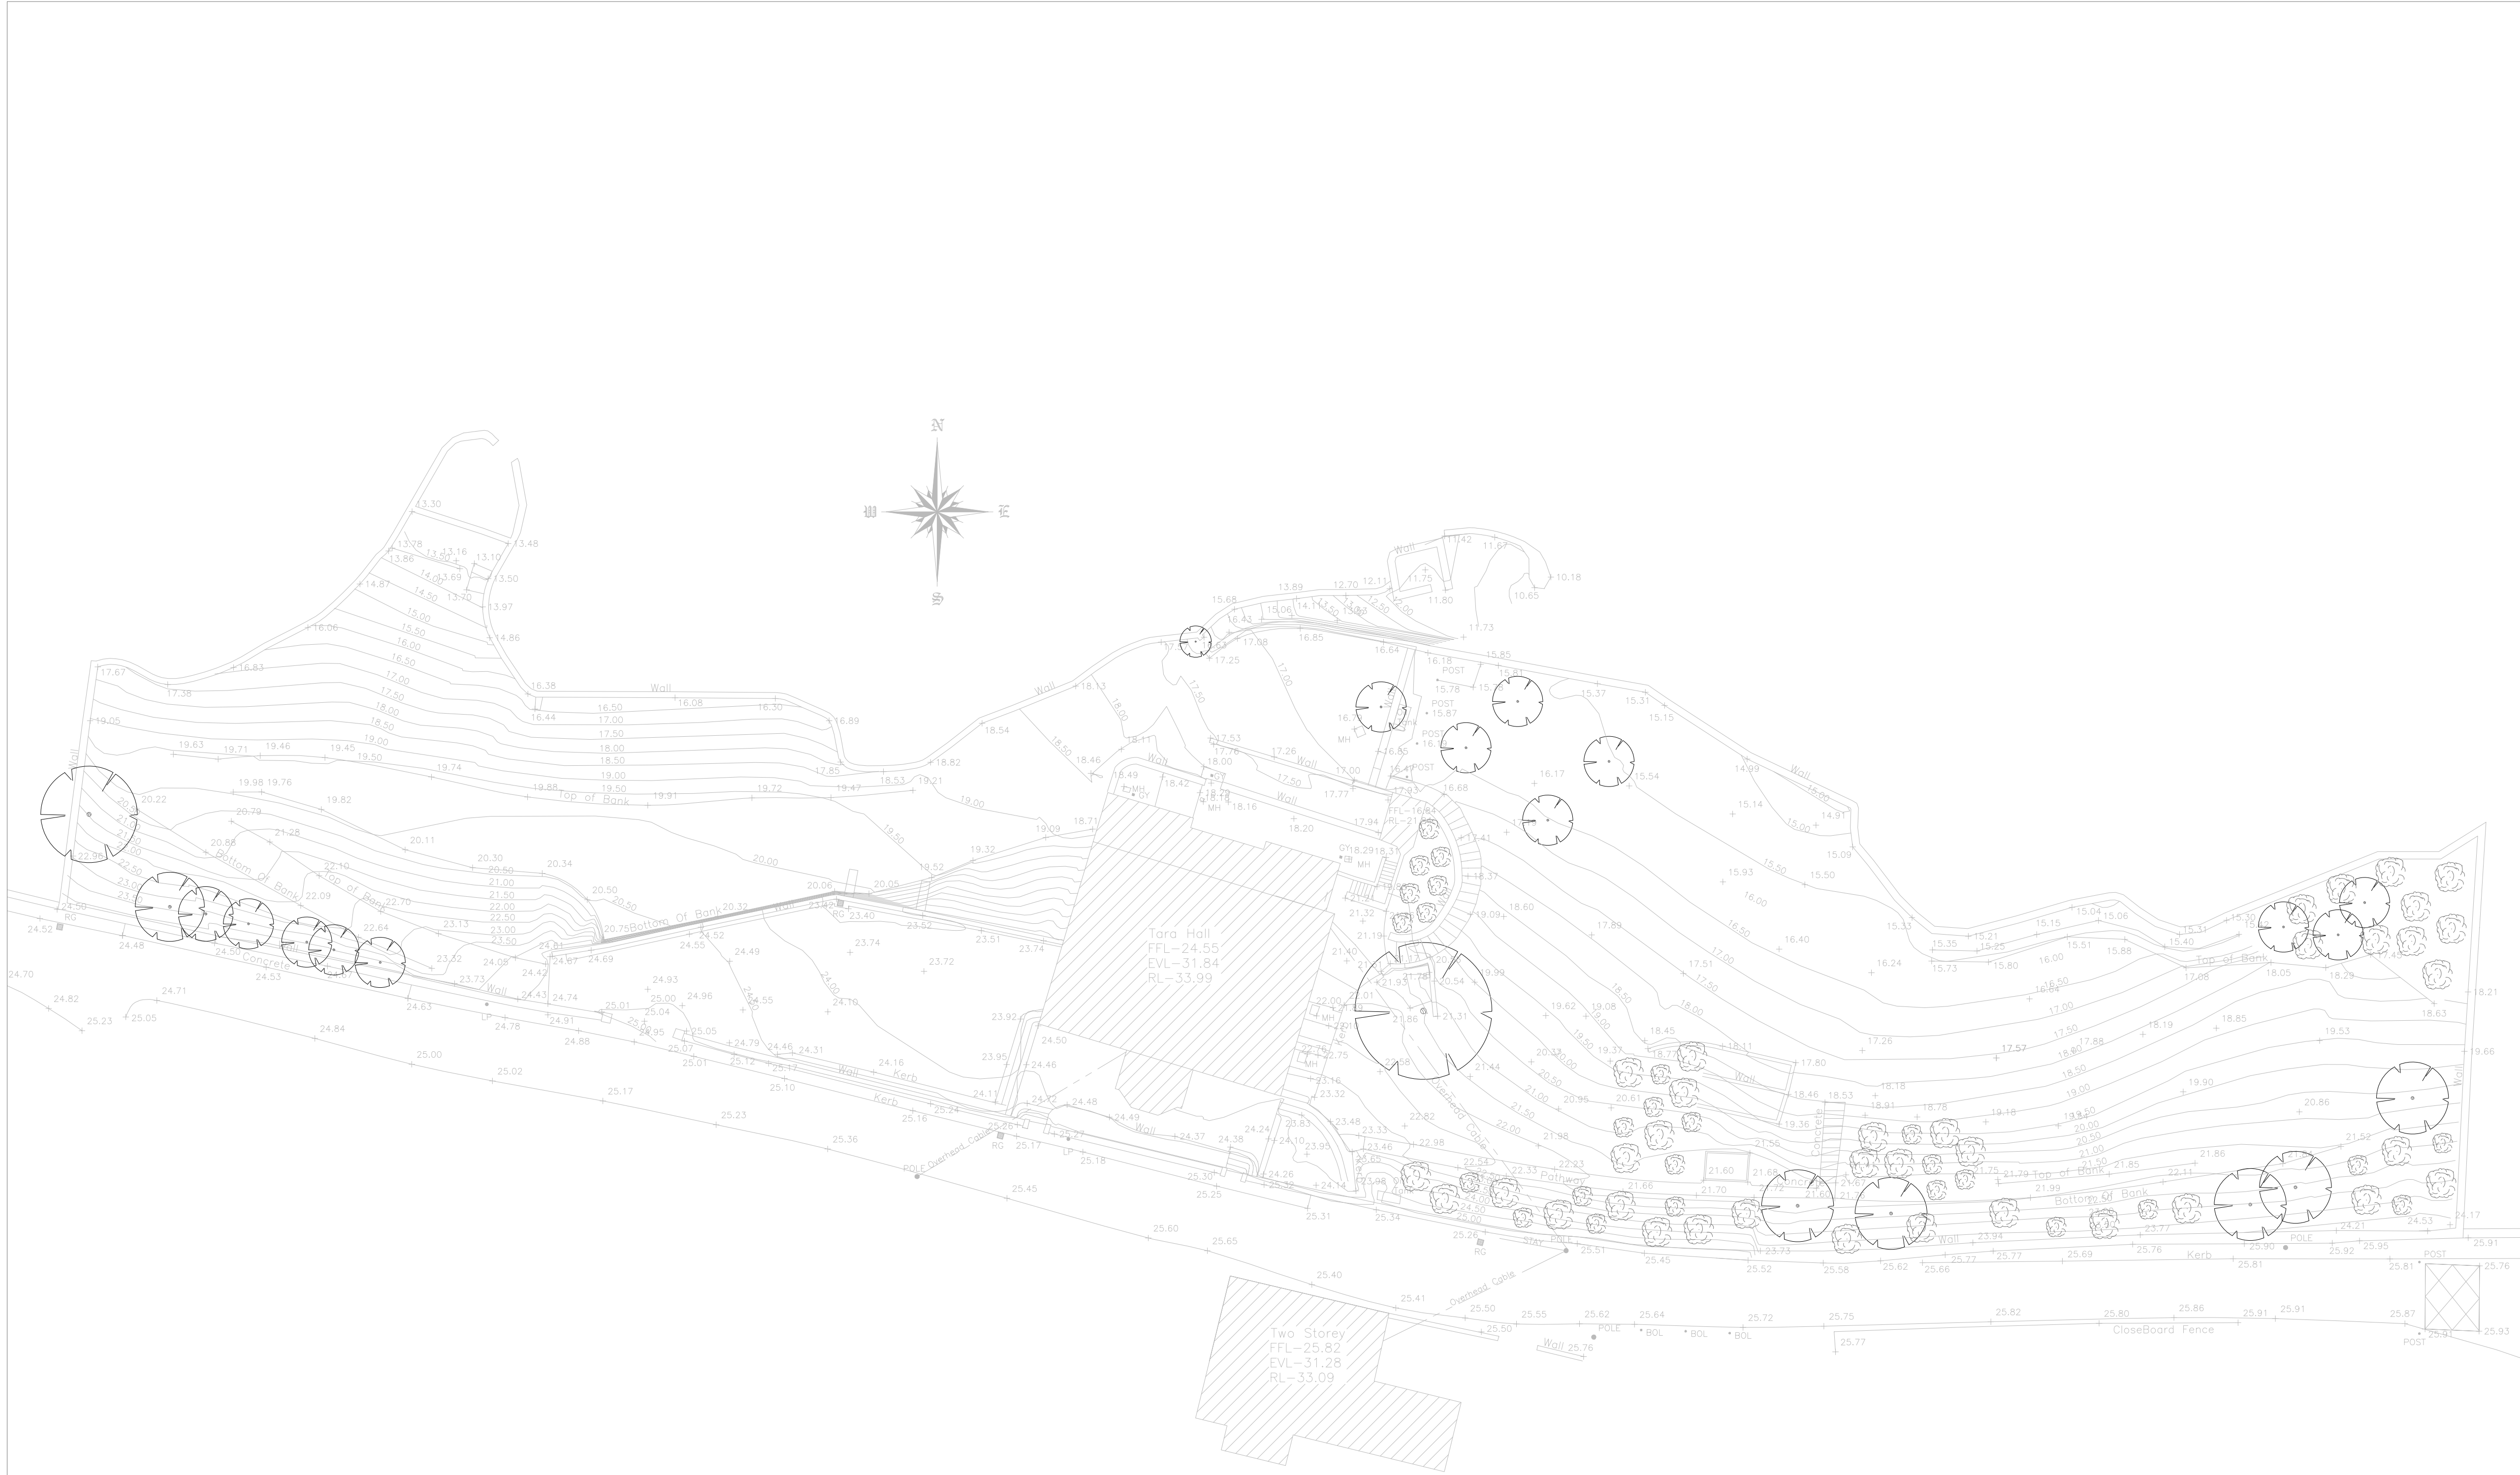

- NOTES:
- DO NOT SCALE. USE FIGURED DIMENSIONS ONLY.
 - THIS DRAWING IS TO BE READ IN CONJUNCTION WITH ALL OTHER RELEVANT ARCHITECTURAL AND ENGINEERING DRAWINGS.

SURVEY NOTES:
SURVEY BY GEO3D SOLUTIONS, DATED OCT 2022,
TO ITM CO-ORDINATES

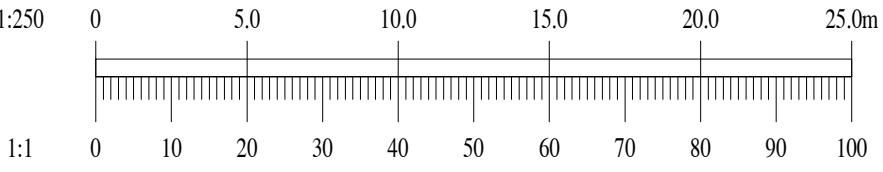

REV.	DATE	AMENDMENT	DRN	APPD	
CAD REF. <i>CAD.REF.</i>					

STATUS **APPLICATION FOR
SUBSTITUTE CONSENT**

DRAWN BY: **VERTICAL STAR LTD.**
C/O DARRAGH AIKEN
darraghaiken@gmail.com
M: 085 2682853

CLIENT **MR JOHN ROE**
ARCHITECT **DAVID CORBALLY**
PROJECT **TARA HALL, BALSADDEN ROAD, HOWTH,
NORTH COUNTY DUBLIN**

TITLE **SITE SURVEY**

DRAWN <i>DA</i>	DESIGNED <i>DA</i>	APPROVED <i>DA</i>	DATE NOV-2025
SCALE A1@1:250	JOB NO. 25-002	DRG. NO. P001	REVISION ---

© This drawing is copyright. No part of this document may be re-produced or transmitted in any form or stored in any retrieval system of any nature without the written permission of the consulting engineer in copyright holder except as agreed for use on the project for which the document was originally issued.